




DATE	BY
REVIEWED	DATE
PLANNED	BY
NOTE BOOK	NO.
CHECKED	DATE
FILE NAME	

DATE	BY
REVIEWED	DATE
PLANNED	BY
NOTE BOOK	NO.
CHECKED	DATE
FILE NAME	

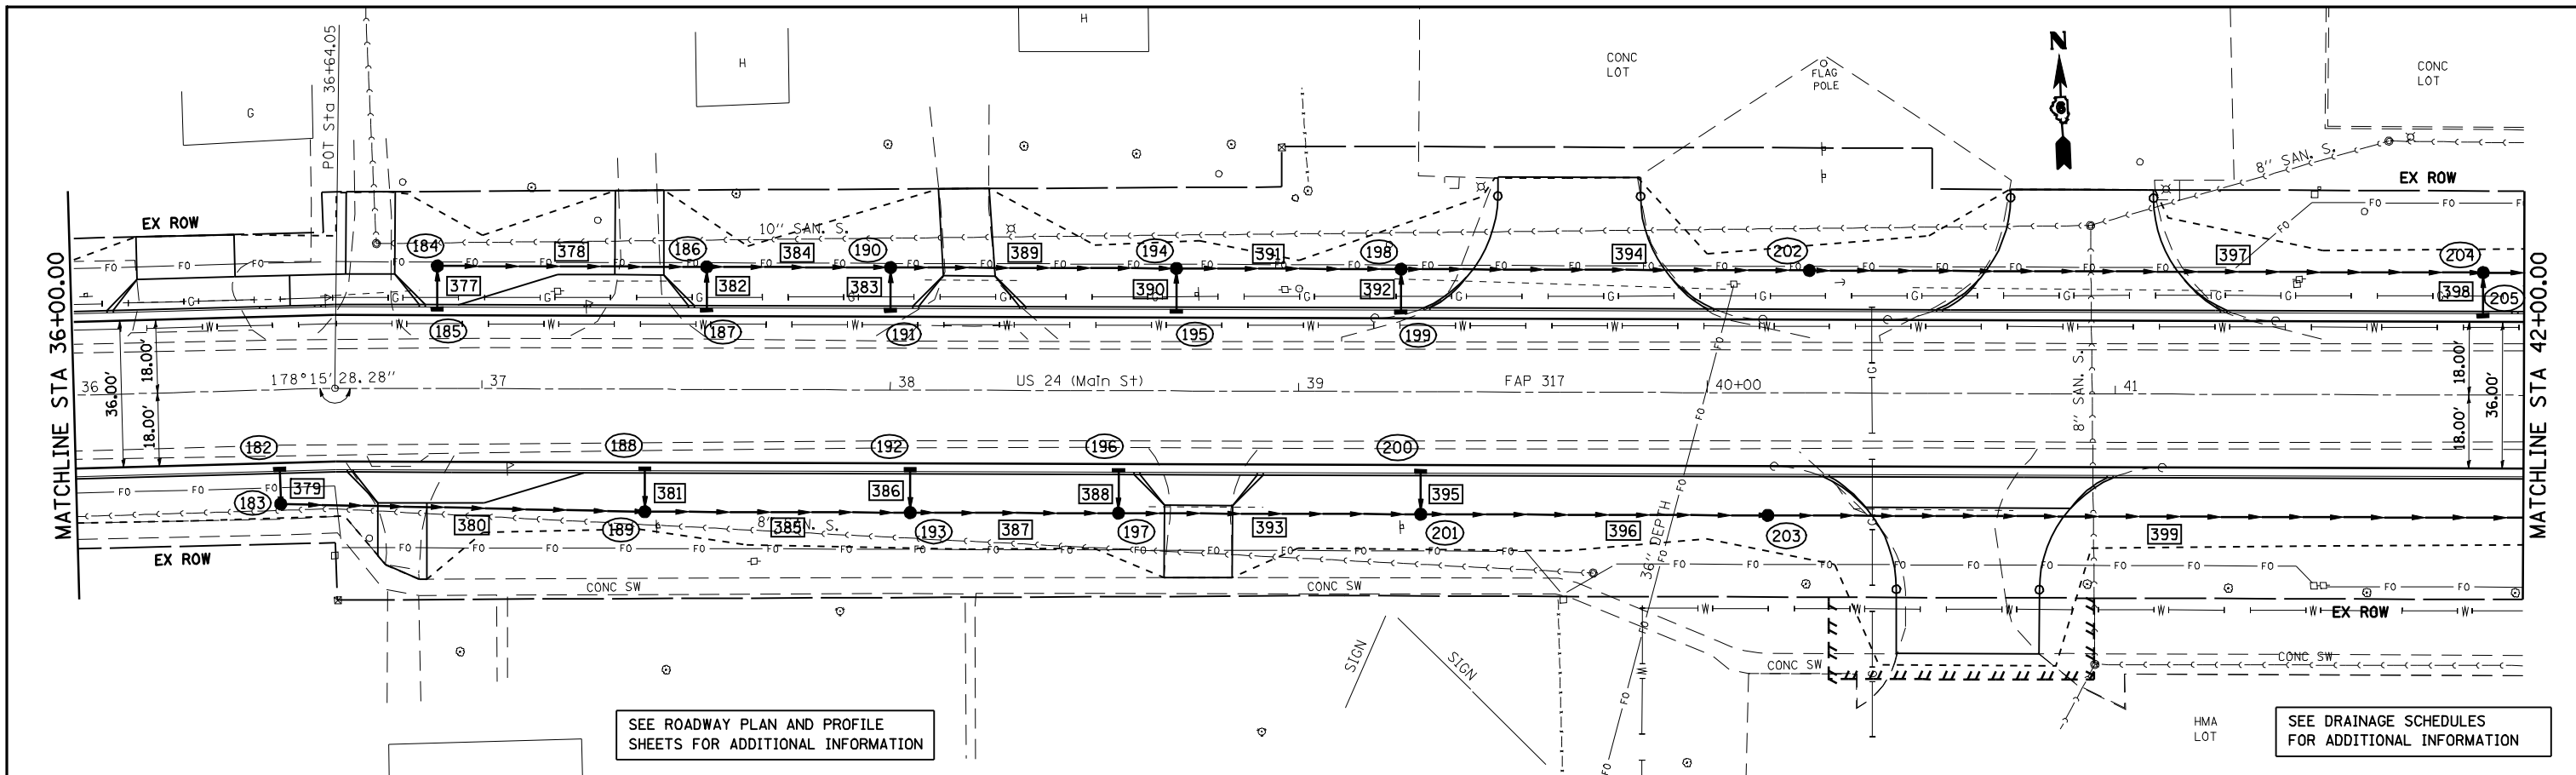

SEE ROADWAY PLAN AND PROFILE SHEETS FOR ADDITIONAL INFORMATION

SEE DRAINAGE SCHEDULES FOR ADDITIONAL INFORMATION

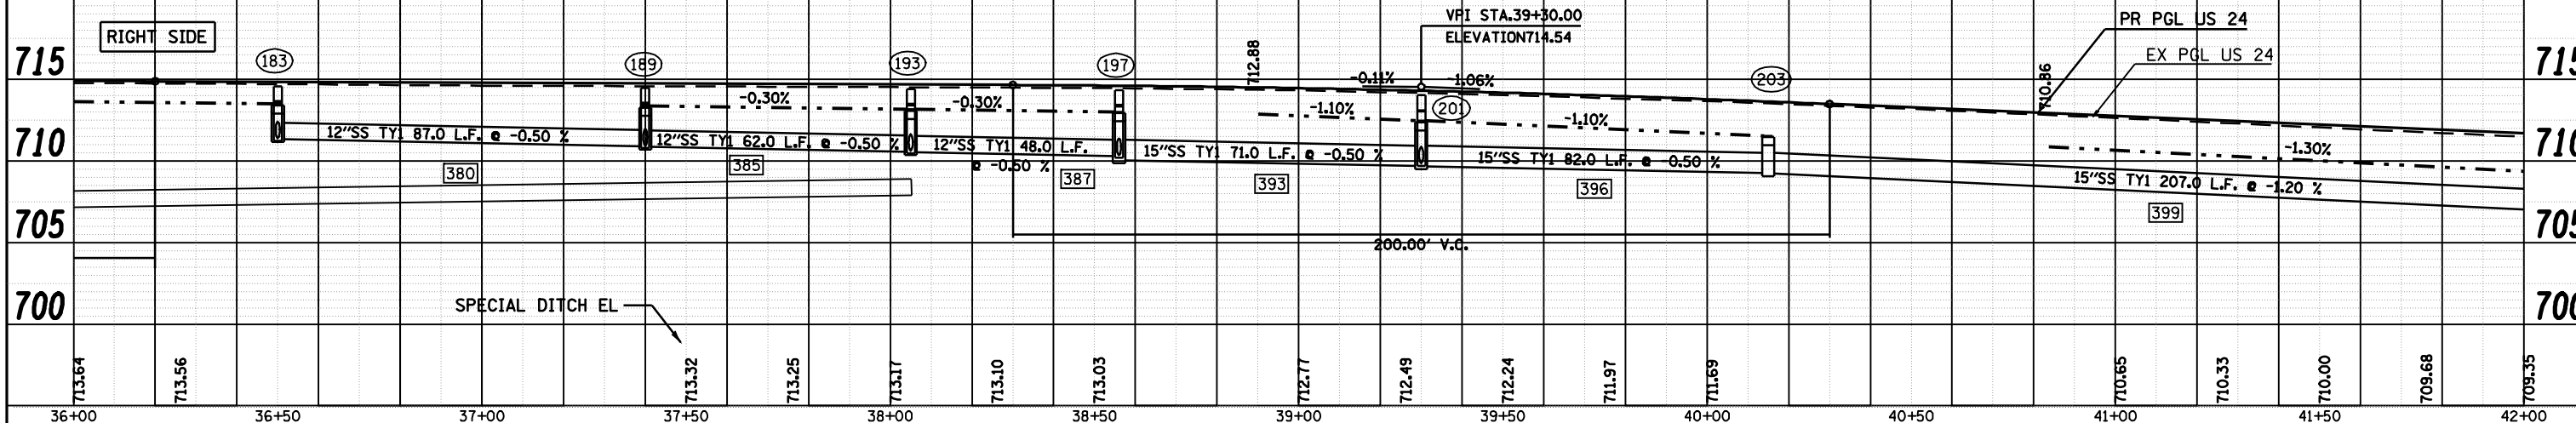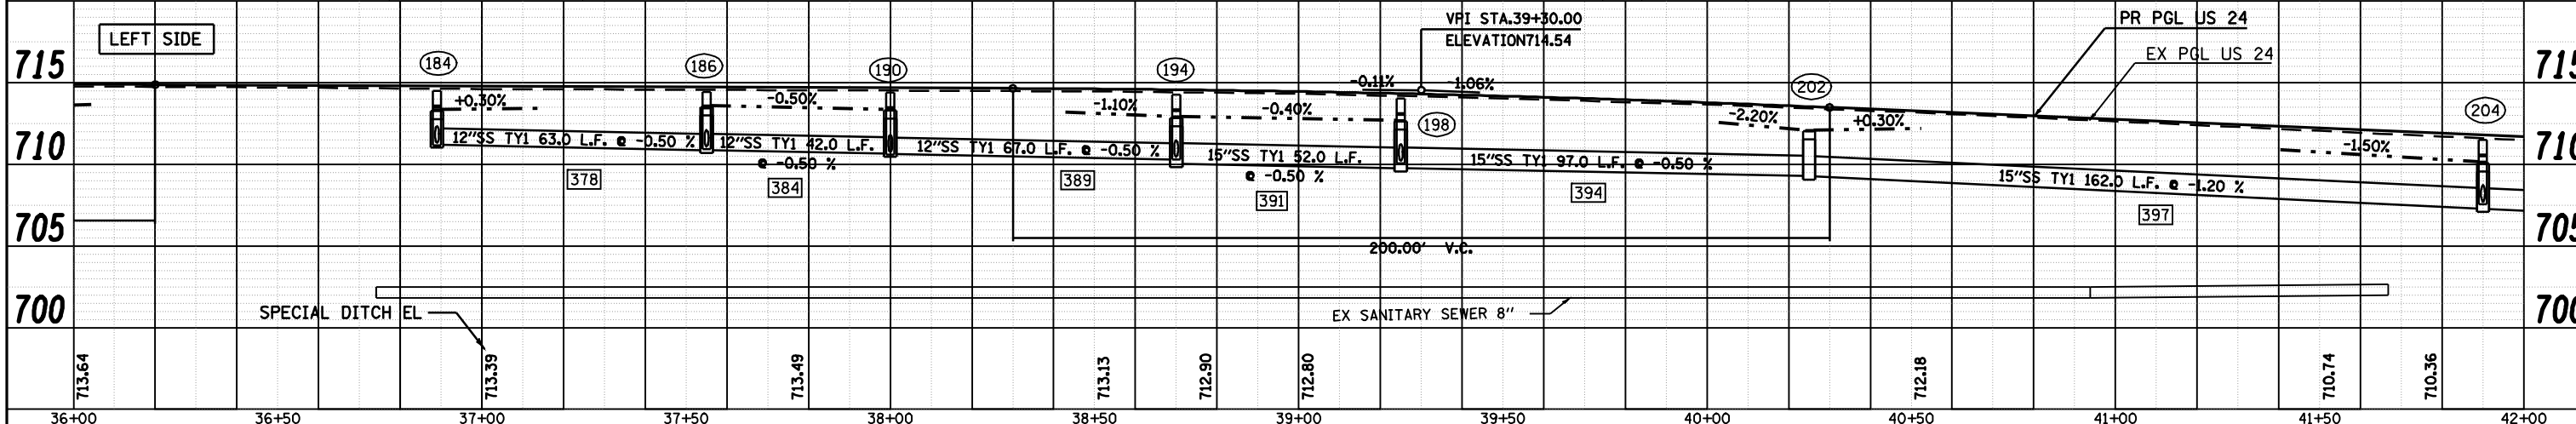

FILE NAME =	USER NAME = laughlinr1	DESIGNED -	REVISED -	STATE OF ILLINOIS DEPARTMENT OF TRANSPORTATION	DRAINAGE PLAN AND PROFILE SHEETS	F.A.P. RTE.	SECTION	COUNTY	TOTAL SHEETS	SHEET NO.
ct:\pwork\PWIDOT\LAUGHLINRL\dms20175\672b60-shr-plan40.dgn		CHECKED -	REVISED -			7(W-1,RS-8,N); 9RS-4	BROWN	177	68	
PLOT SCALE = 40.0000' / IN.		DRAWN -	REVISED -			CONTRACT NO. 72B60				
PLOT DATE = Oct-07-2009 09:40:31AM		CHECKED -	REVISED -			FED. ROAD DIST. NO.	ILLINOIS FED. AID PROJECT			

SCALE: 1" = 20' SHEET NO. 5 OF 8 SHEETS STA. 36+00 TO STA. 42+00
 F.A.P. RTE. SECTION COUNTY TOTAL SHEETS SHEET NO.
 7(W-1,RS-8,N); 9RS-4 BROWN 177 68
 FED. ROAD DIST. NO. ILLINOIS FED. AID PROJECT
 FAP 317 IIS 241 & 550 (11 09)