



PLAN	REVIEWED	DATE
	PLOTTED	
	ALIGNMENT CHECKED	
	NOTE BOOK NO.	
	CADD FILE NAME	

PROFILE	REVIEWED	DATE
	PLOTTED	
	GRADES CHECKED	
	NOTE BOOK NO.	
	STRUCTURE NOTATIONS CHKD	

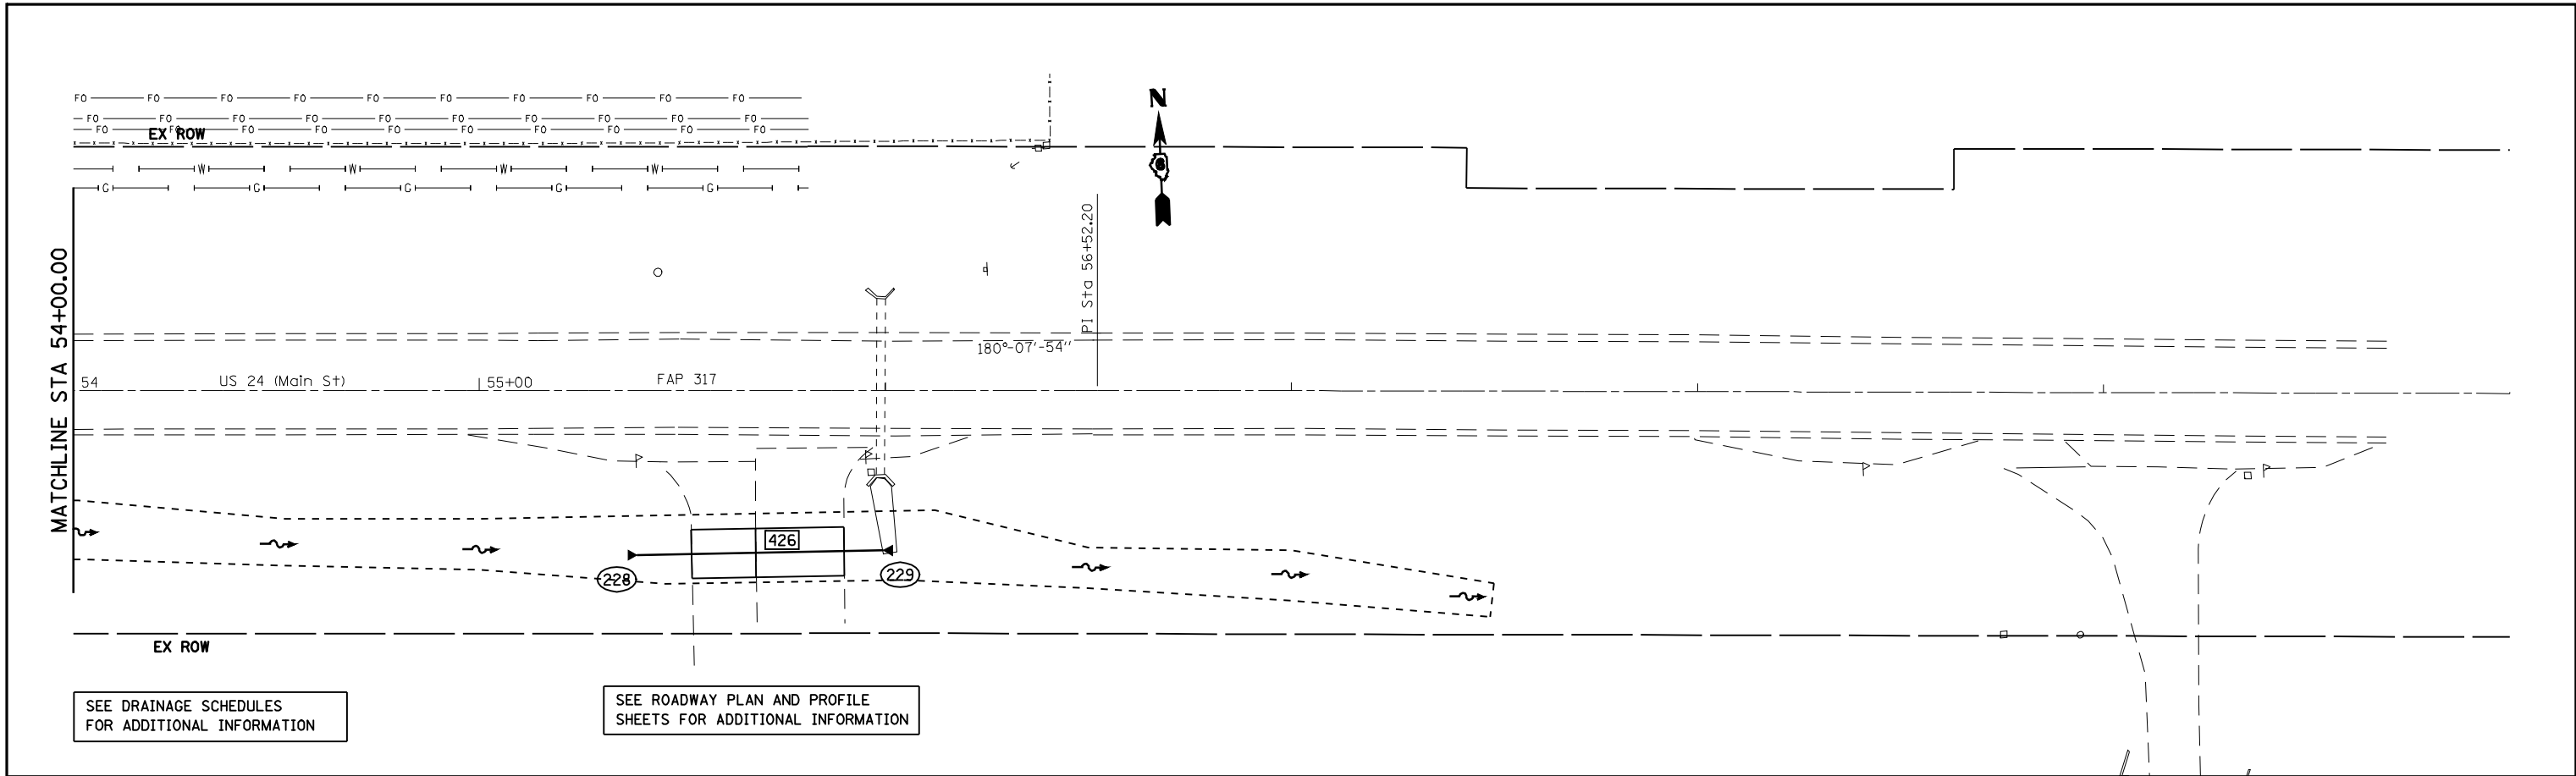

SEE DRAINAGE SCHEDULES FOR ADDITIONAL INFORMATION

SEE ROADWAY PLAN AND PROFILE SHEETS FOR ADDITIONAL INFORMATION

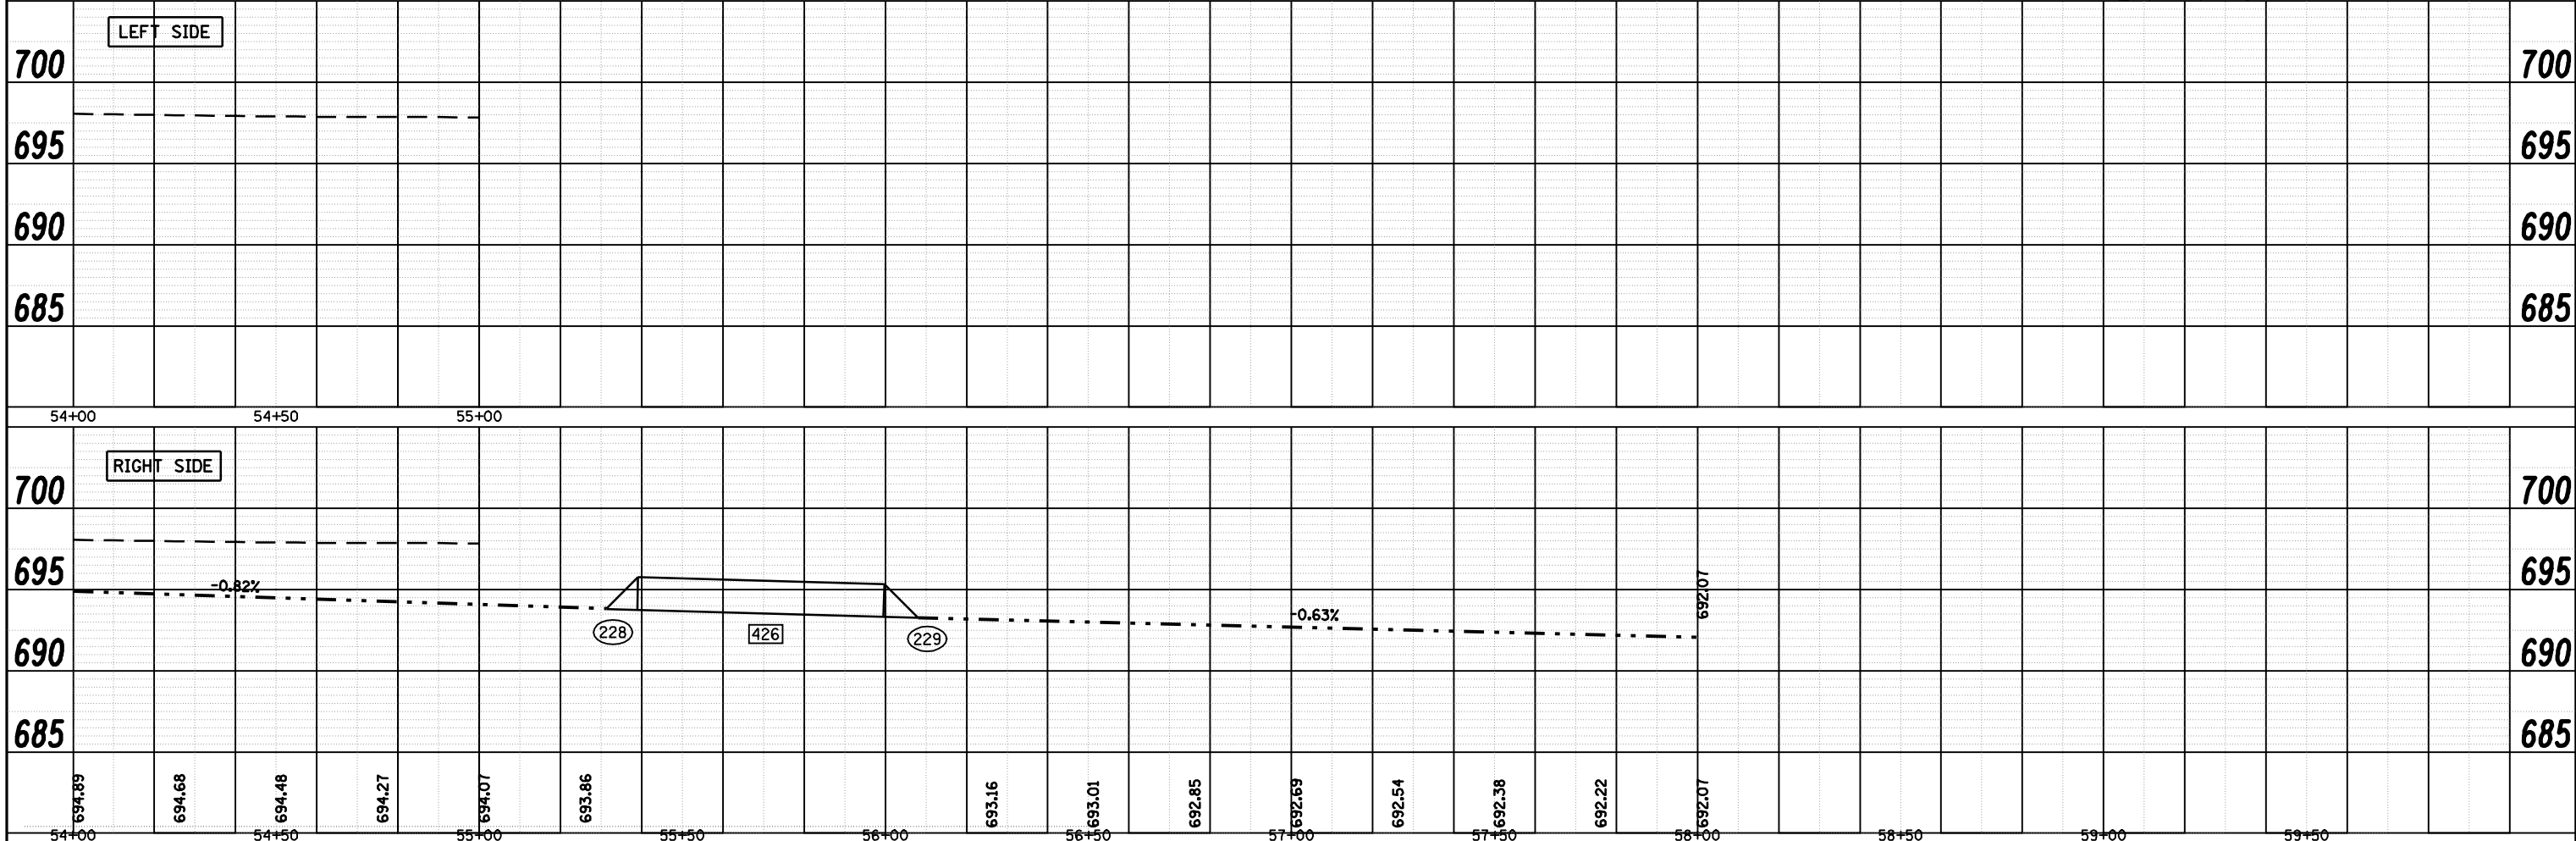

FILE NAME =	USER NAME = laughlinr1	DESIGNED -	REVISED -
ct:\pwork\PWIDOT\LAUGHLINRL\dms20175\d672b60-sh-t-plan40.dgn		CHECKED -	REVISED -
		DRAWN -	REVISED -
		CHECKED -	REVISED -

**STATE OF ILLINOIS
DEPARTMENT OF TRANSPORTATION**

DRAINAGE PLAN AND PROFILE SHEETS

SCALE: SHEET NO. 8 OF 8 SHEETS STA. 54+00 TO STA.

F.A.P. RTE.	SECTION	COUNTY	TOTAL SHEETS	SHEET NO.
*	7(W-1,RS-8,JN); 9RS-4	BROWN	177	71
FED. ROAD DIST. NO. ILLINOIS FED. AID PROJECT			CONTRACT NO. 72B60	

* FAP 717 (11/15/24) & 550 (11/21/24)