
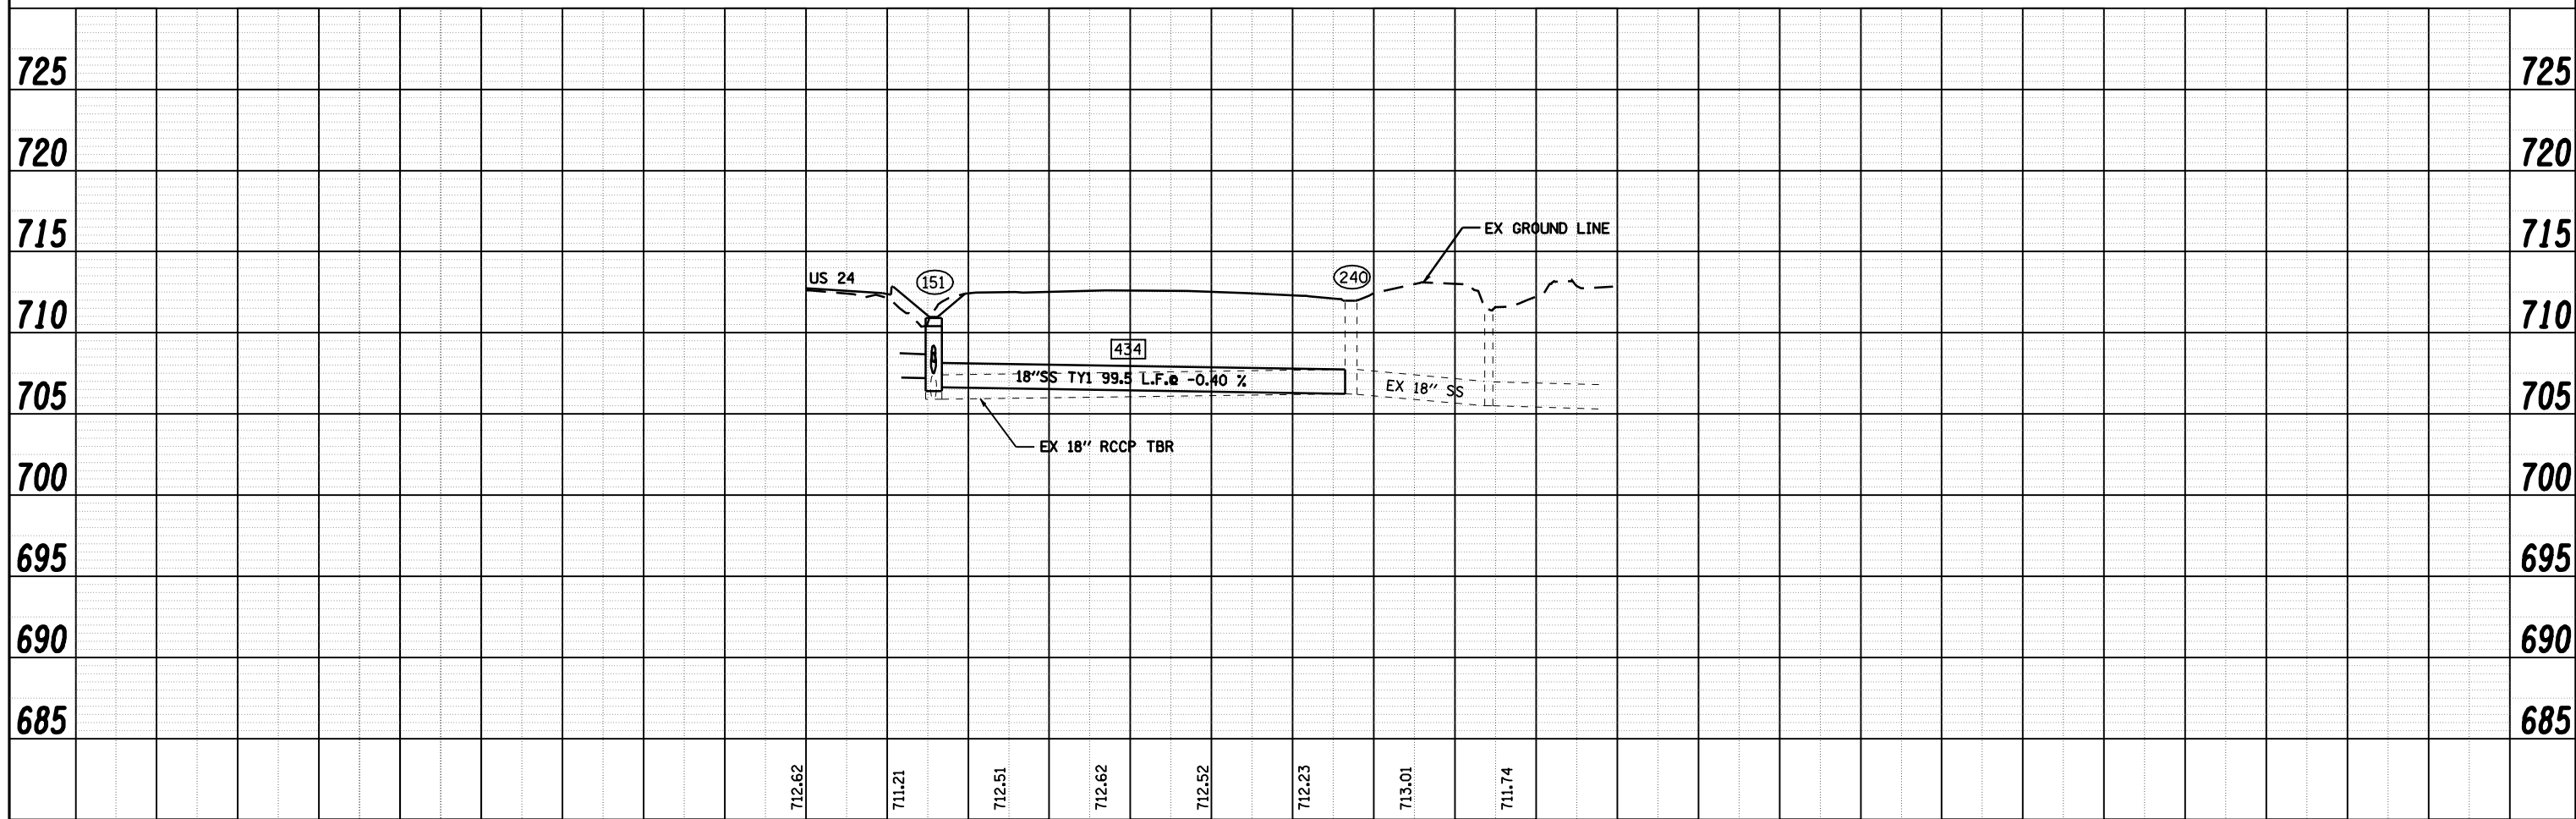


PLAN	SURVEYED	DATE
	PLOTTED	
	ALIGNED	
	CHECKED	
	FILED	
NOTE BOOK NO.	CADD FILE NAME	

PROFILE	SURVEYED	DATE
	PLOTTED	
	GRADES CHECKED	
	STRUCTURE NOTATIONS OK'D	
NOTE BOOK NO.		

STA 27+97.77 (US 24) =
STA 10+00.00 (SS BASELINE)

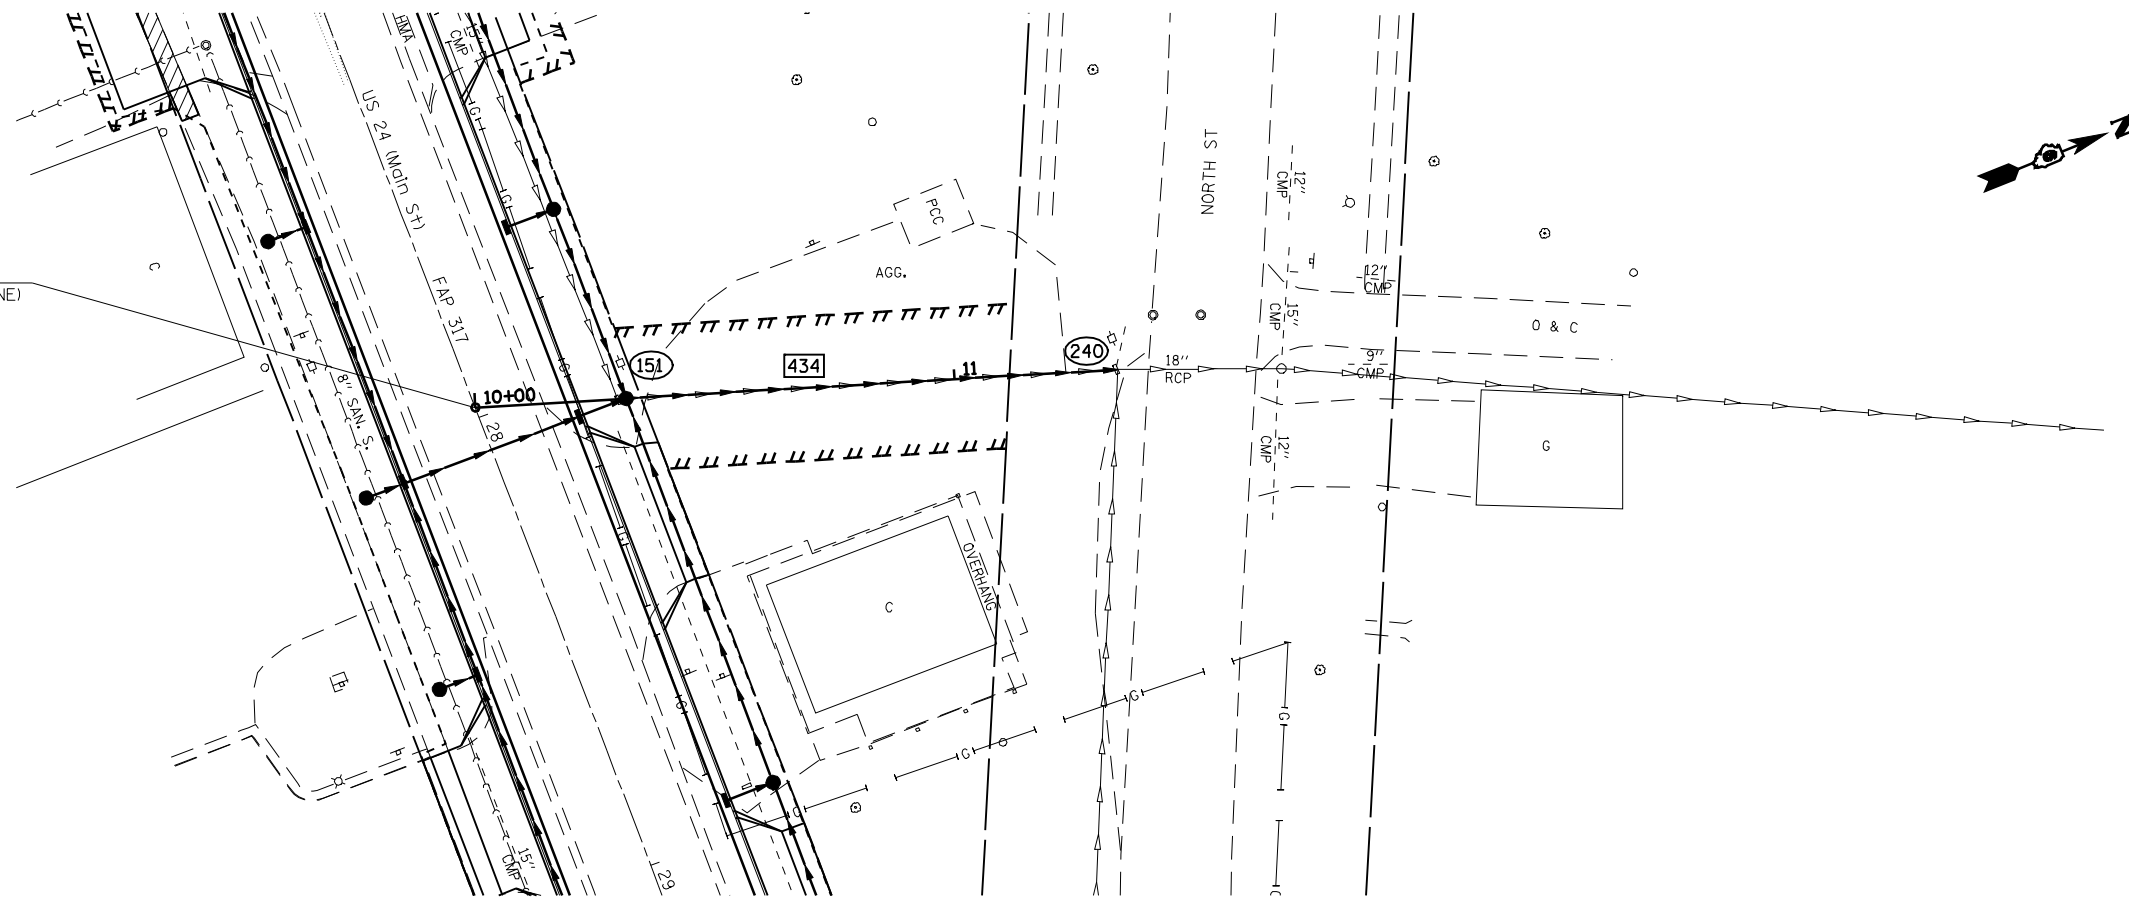

FILE NAME =	USER NAME = laughlinr1	DESIGNED -	REVISED -	STATE OF ILLINOIS DEPARTMENT OF TRANSPORTATION	DRAINAGE PLAN AND PROFILE SHEETS	F.A.P. RTE.	SECTION	COUNTY	TOTAL SHEETS	SHEET NO.
c:\pwork\PWIDOT\LAUGHLINRL\dms20175\0672B60-shr-plnprf49.dgn	PLOT SCALE = 40.0000' / IN.	DRAWN -	REVISED -			•	7(W-1,RS-8,N) 9RS-4	BROWN	177	74
PLOT DATE = Oct-07-2009 09:48:49AM	DATE -	CHECKED -	REVISED -			CONTRACT NO. 72B60				
		DATE -	REVISED -			ILLINOIS FED. AID PROJECT				

SCALE: 1" = 20' SHEET NO. 1 OF 1 SHEETS STA. TO STA.