


SEC 31, T16N, R5W, 3RD PM

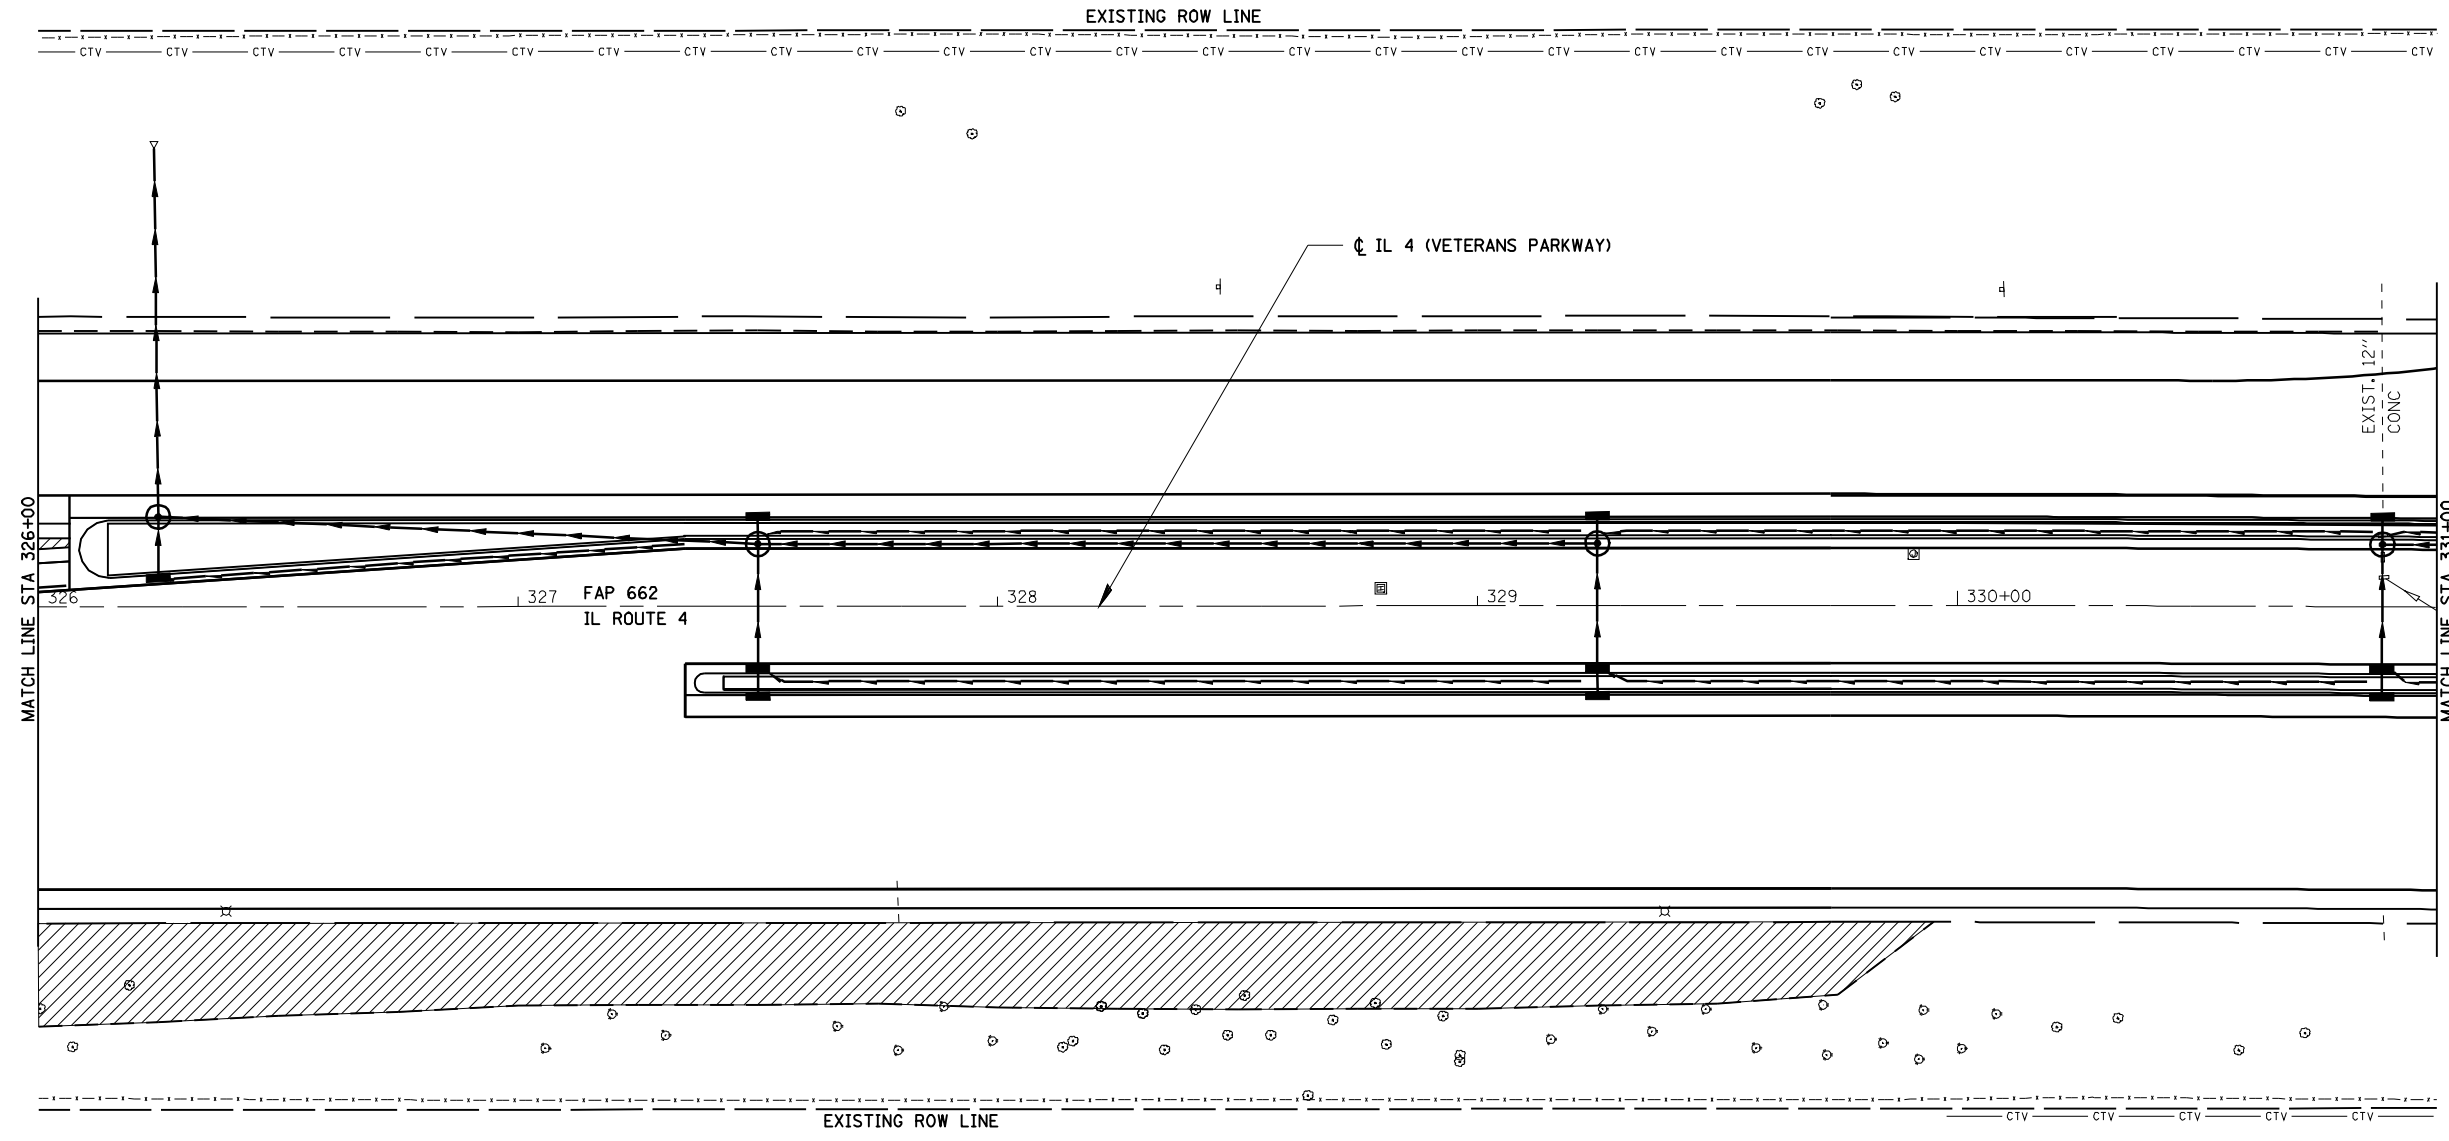

LEGEND

| | |
|--|---|
| | INDICATES LIMITS OF SEEDING |
| | TEMPORARY DITCH CHECK AGGREGATE (EROSION CONTROL) |
| | INLET & PIPE PROTECTION |
| | PERIMETER EROSION BARRIER |

SEC 31, T16N, R5W, 3RD PM

| | | | | | | | | | | |
|----------------------------------|--------------------------------------|----------------|-----------|--|--|-----------------|-------------------------------|-----------------|--------------------|---------------|
| | JOB = 2200.4 | DESIGNED - NAK | REVISED - | <p align="center">STATE OF ILLINOIS DEPARTMENT OF TRANSPORTATION</p> | <p align="center">IL 4 (VETERANS PARKWAY) - EROSION CONTROL</p> | F.A.S. RTE. 662 | SECTION (2-1-2, 2-2) RS, TS-6 | COUNTY SANGAMON | TOTAL SHEETS 244 | SHEET NO. 161 |
| | FILE NAME = d672B99-shr-erosion3.dgn | DRAWN - AJH | REVISED - | | | SCALE: | SHEET NO. OF SHEETS | STA. TO STA. | CONTRACT NO. 72B99 | |
| Civil and Structural Engineering | PLOT SCALE = 48.0000 "/> | | | | | | | | | |