


PLAN	SURVEYED	DATE
	PLOTTED	
	CHECKED	
	BY	
	NO. OF MAY CHECKED	
	CADD FILE NAME	
	NO.	

PROFILE	SURVEYED	DATE
	PLOTTED	
	CHECKED	
	BY	
	NO. OF MAY CHECKED	
	CADD FILE NAME	
	NO.	


12-09-2009 10:01:32 BRNDHLD10  
 C:\P\ADRS\SALES\BRNDHLD10\F5-0044-D-TRANS.07.2202.28668-001\CIVIL\CAD\99 ALL CONTRACTS\DOWN SHEETS\CONTRACT 03\ADRCNN-03-SHT-DRNUTL1-6002.DGN

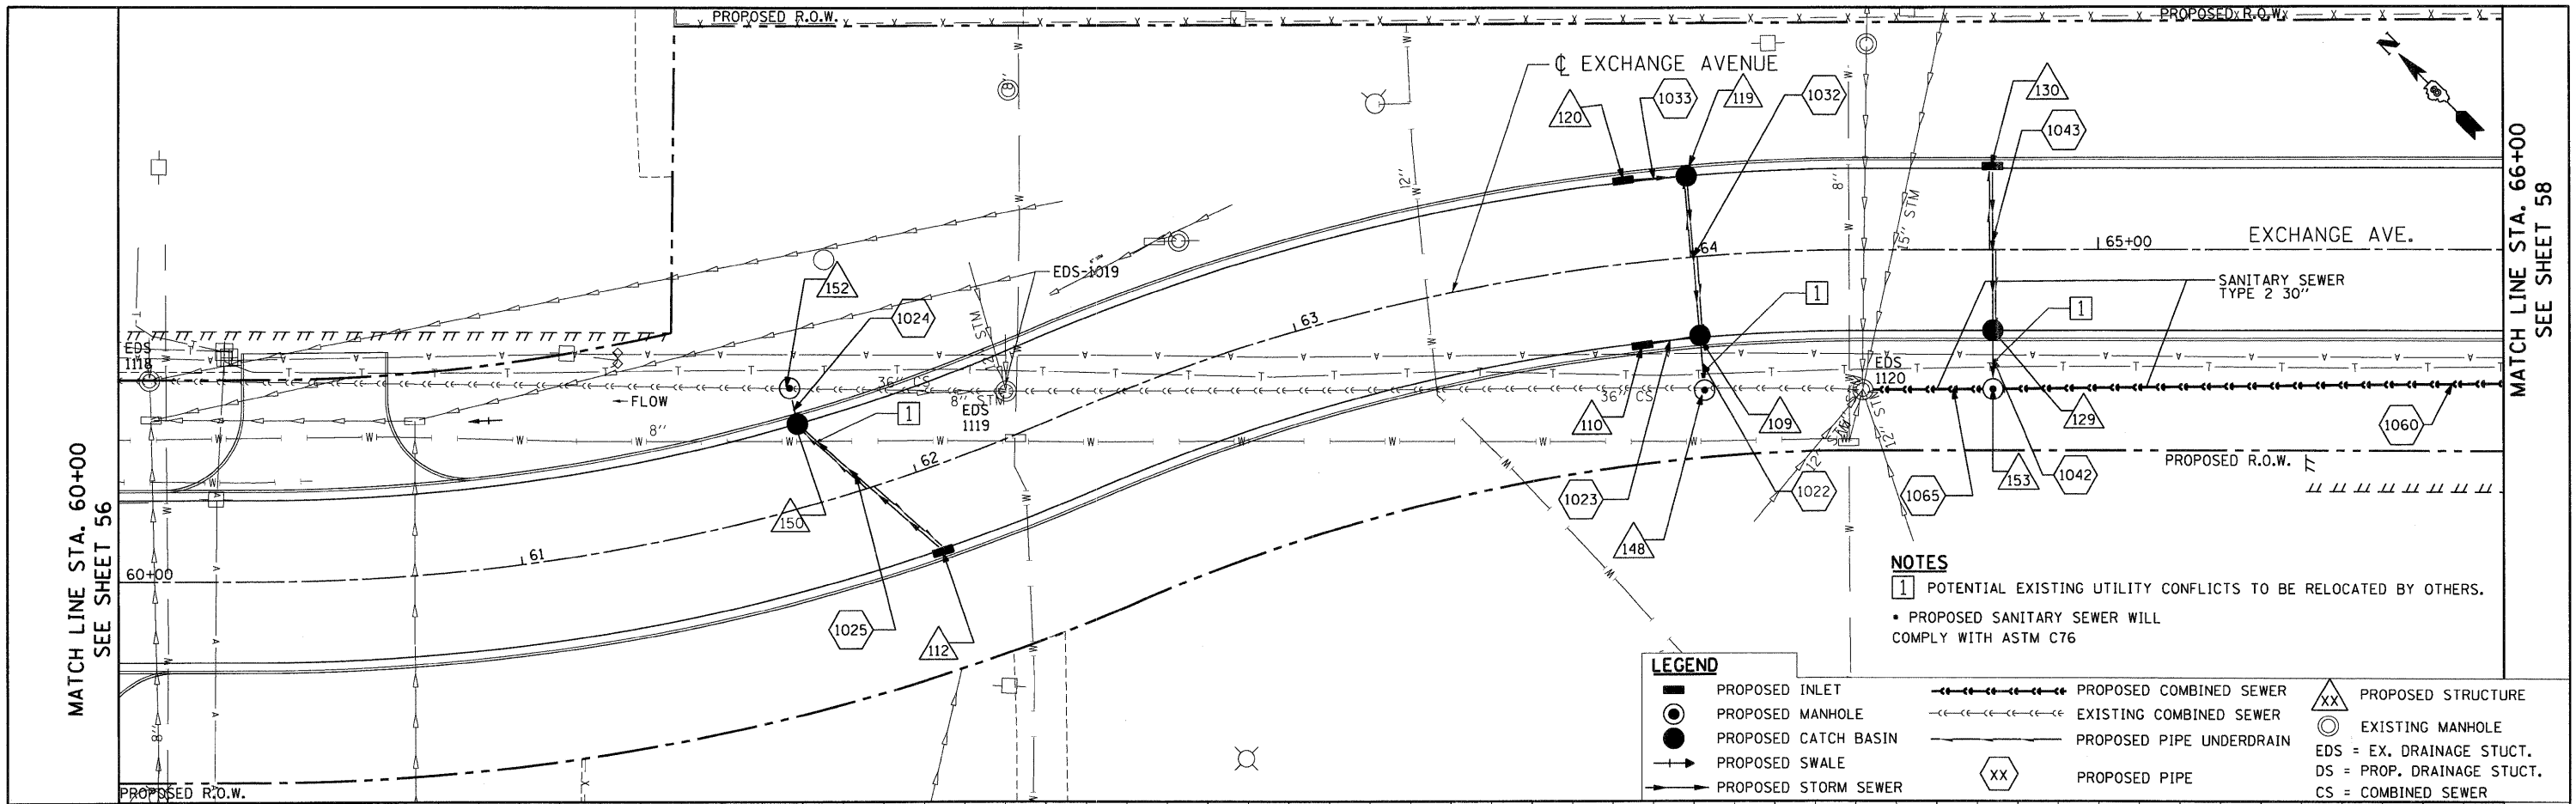

**NOTES**  
 1 POTENTIAL EXISTING UTILITY CONFLICTS TO BE RELOCATED BY OTHERS.  
 • PROPOSED SANITARY SEWER WILL COMPLY WITH ASTM C76

**LEGEND**

■	PROPOSED INLET	—●—●—●—	PROPOSED COMBINED SEWER	△	PROPOSED STRUCTURE
○	PROPOSED MANHOLE	—○—○—○—	EXISTING COMBINED SEWER	⊙	EXISTING MANHOLE
●	PROPOSED CATCH BASIN	—○—○—○—	PROPOSED PIPE UNDERDRAIN	EDS	EX. DRAINAGE STUCT.
—	PROPOSED SWALE	—○—○—○—	PROPOSED PIPE	DS	PROP. DRAINAGE STUCT.
—	PROPOSED STORM SEWER	XX		CS	COMBINED SEWER

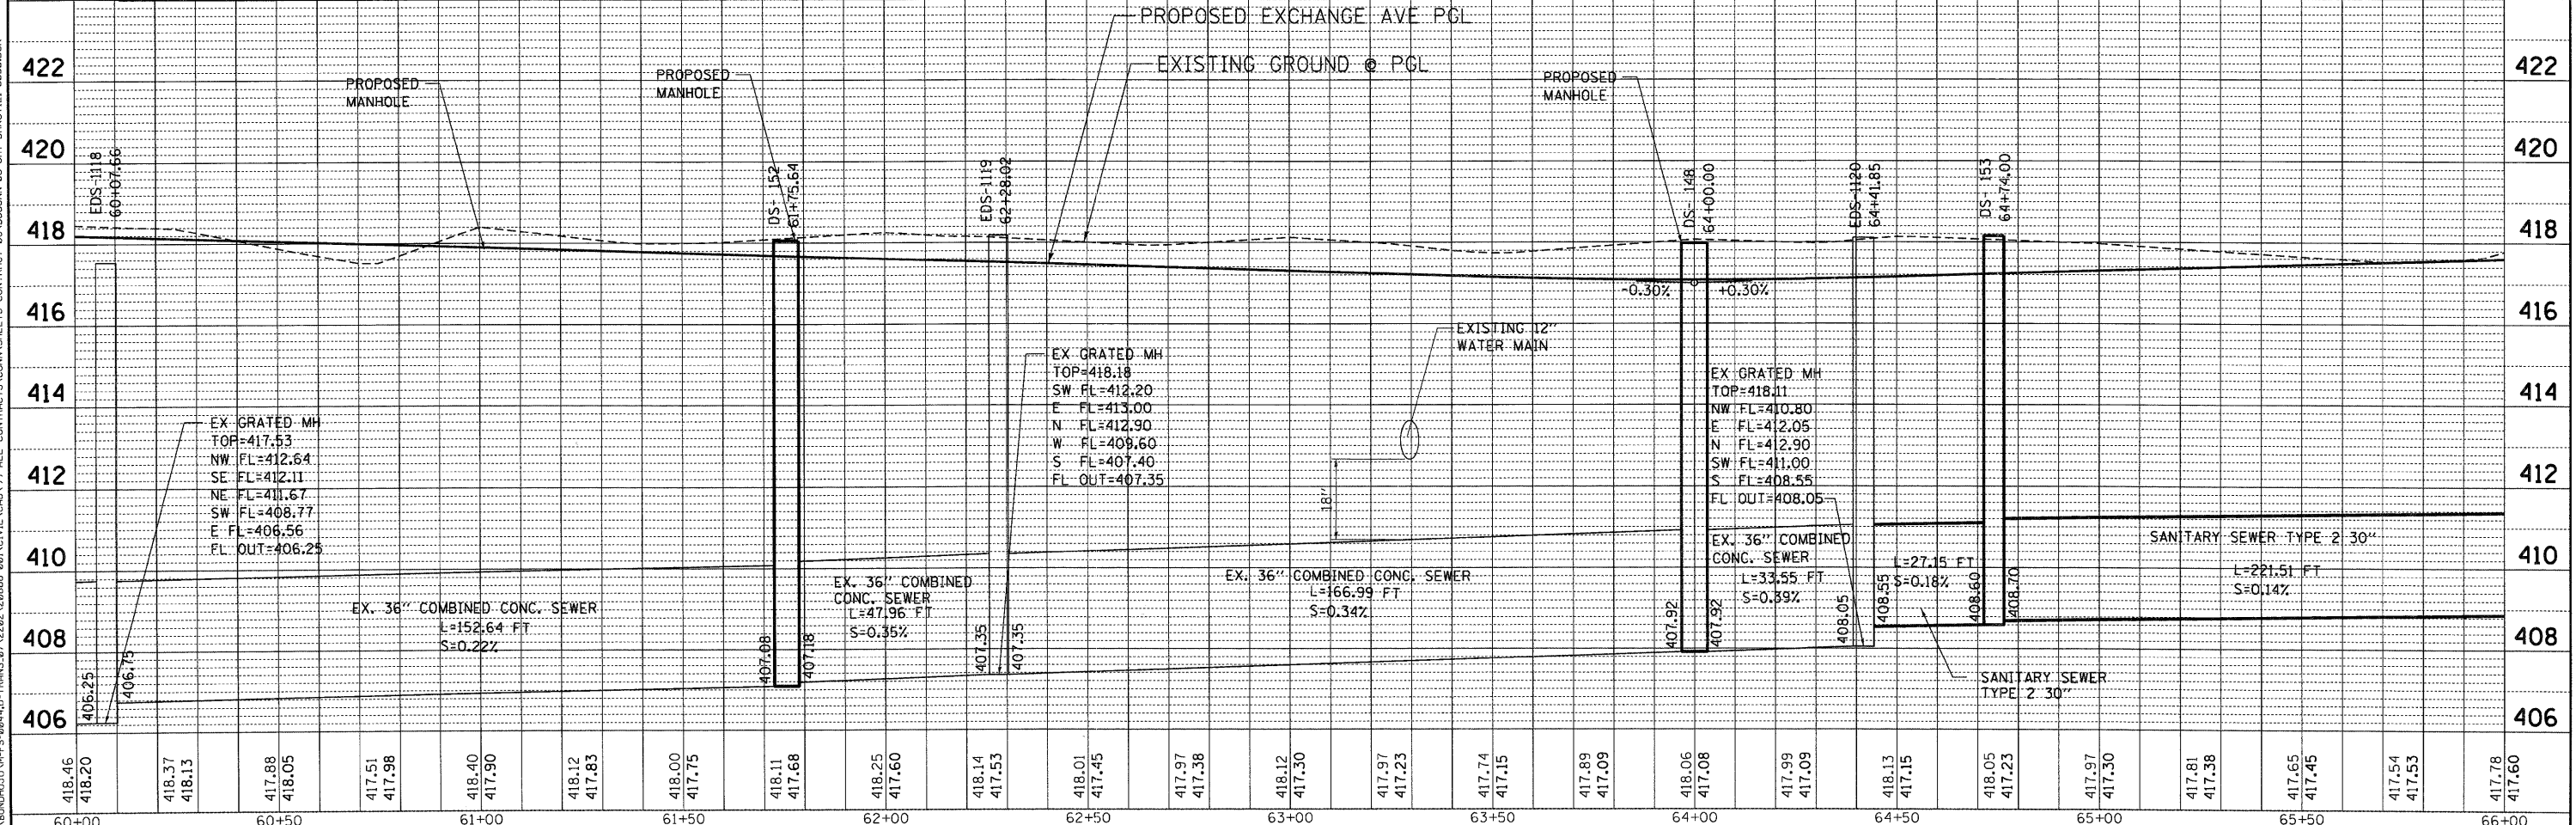

FILE NAME =	USER NAME = #USER#	DESIGNED - MMCG	REVISED -	<b>STATE OF ILLINOIS</b> <b>DEPARTMENT OF TRANSPORTATION</b> I-70 CONNECTION	<b>PROPOSED DRAINAGE PLAN &amp; PROFILE</b> <b>EXCHANGE AVENUE</b> <b>STA. 60+00.00 TO STA. 66+00.00</b> SCALE: HORIZ. 1"=20'    VERT. 1"=2'	F.A.P. R.F.E.	SECTION	COUNTY	TOTAL SHEETS	SHEET NO.
#FILEL#	PLOT SCALE = #SCALE#	DRAWN - MMCG	REVISED -			9153	82-1K	ST. CLAIR	107	76
	PLOT DATE = #DATE#	CHECKED - TKL	REVISED -			CONTRACT NO. 76C40				
		DATE - 10/09/09	REVISED -			FED. ROAD DIST. NO.    ILLINOIS FED. AID PROJECT				

MATCH LINE STA. 66+00  
SEE SHEET 58

MATCH LINE STA. 60+00  
SEE SHEET 56