


STATE OF ILLINOIS
DEPARTMENT OF TRANSPORTATION

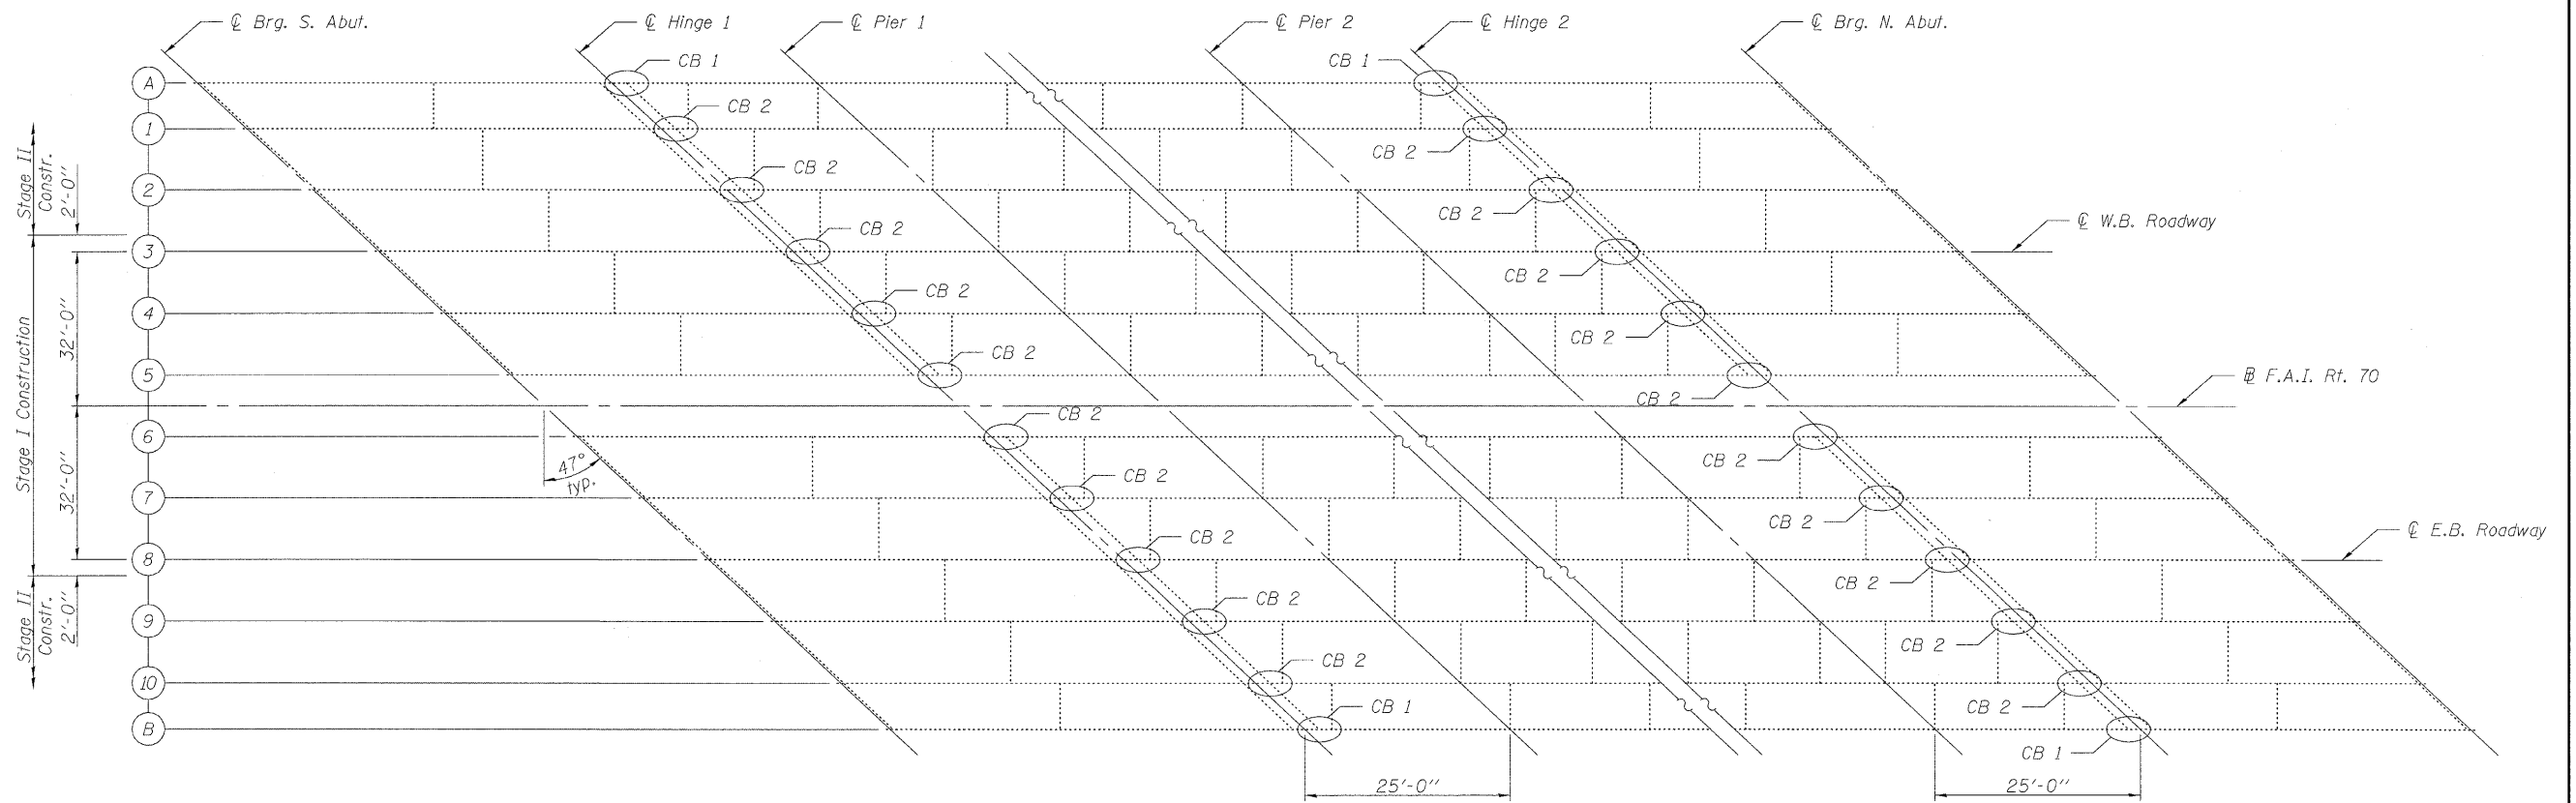

PARTIAL FRAMING PLAN

Notes:
For catch beam details, see sheet 9 of 16.
For structural steel notes, see sheet 10 of 16.

DESIGNED	KLH
CHECKED	EML
DRAWN	KLH
CHECKED	EML

STRUCTURAL STEEL
STRUCTURE NO. 060-0014 (E.B.)
STRUCTURE NO. 060-0015 (W.B.)

HORNER & SHIFRIN, INC.
ENGINEERS

SHEET NO. 8 16 SHEETS	F.A.I. RTE.	SECTION	COUNTY	TOTAL SHEETS	SHEET NO.
	70	60-(6,7)BR	MADISON	185	136
			CONTRACT NO. 76C56		
FED. ROAD DIST. NO.		ILLINOIS FED. AID PROJECT			