



| | |
|---------------|--|
| DATE | |
| BY | |
| REVISIONS | |
| NOTED | |
| PLANNED | |
| ALIGNED | |
| CHECKED | |
| NO. FILE NAME | |
| PLAN | |
| NOTE BOOK | |
| NO. | |

| | |
|---------------|--|
| DATE | |
| BY | |
| REVISIONS | |
| NOTED | |
| PLANNED | |
| GRADES | |
| CHECKED | |
| NO. FILE NAME | |
| PROFILE | |
| NOTE BOOK | |
| NO. | |

PROP. CURVE CURVE1
 PI STA. = 541+19.10
 $\Delta = 1^\circ 20' 45''$ (RT)
 $D = 0^\circ 14' 27''$
 $R = 23,798.82'$
 $T = 279.52'$
 $L = 559.02'$
 $e = 1.64'$
 $\theta =$ N.C.
 T.R. = N/A
 S.E. RUN = N/A
 P.C. STA. = 538+39.58
 P.T. STA. = 543+98.60

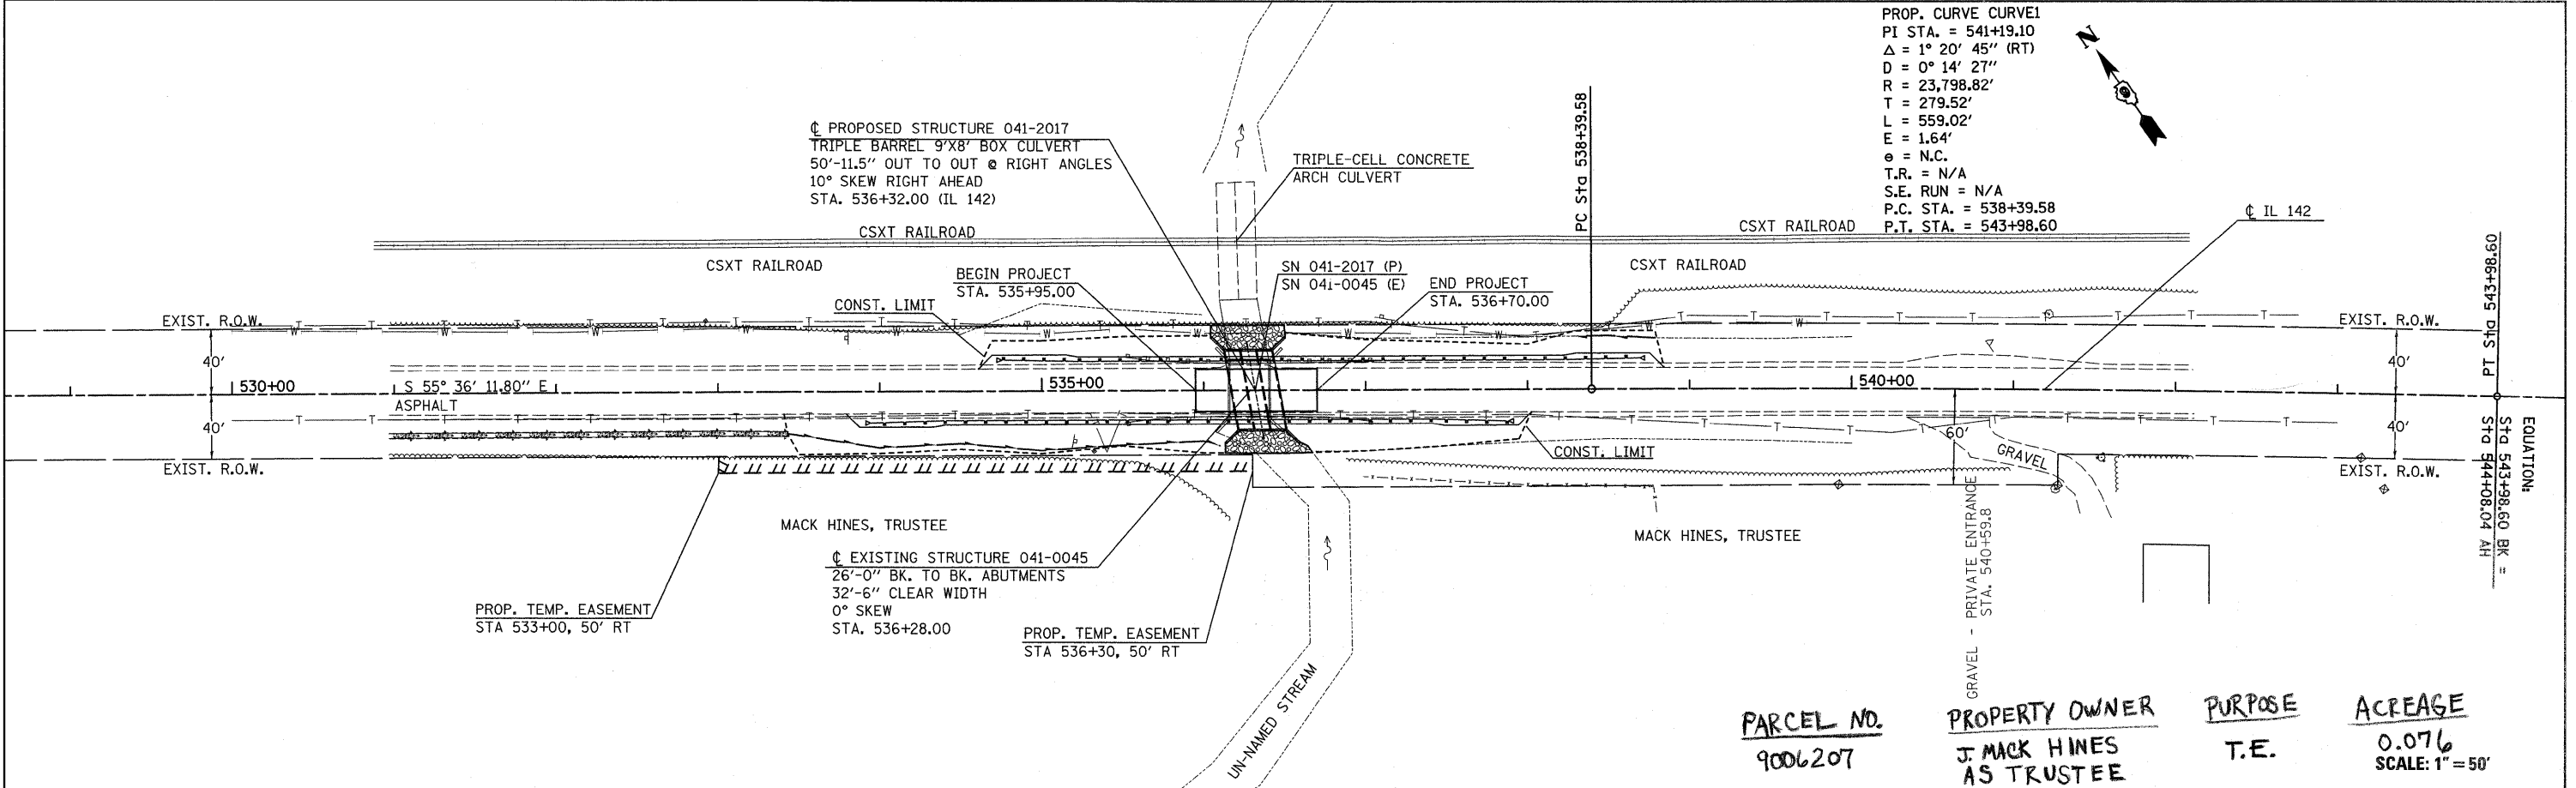

| PARCEL NO. | PROPERTY OWNER | PURPOSE | ACREAGE |
|------------|--------------------------|---------|--------------------------|
| 9006207 | J. MACK HINES AS TRUSTEE | T.E. | 0.076 SCALE: 1" = 50' |

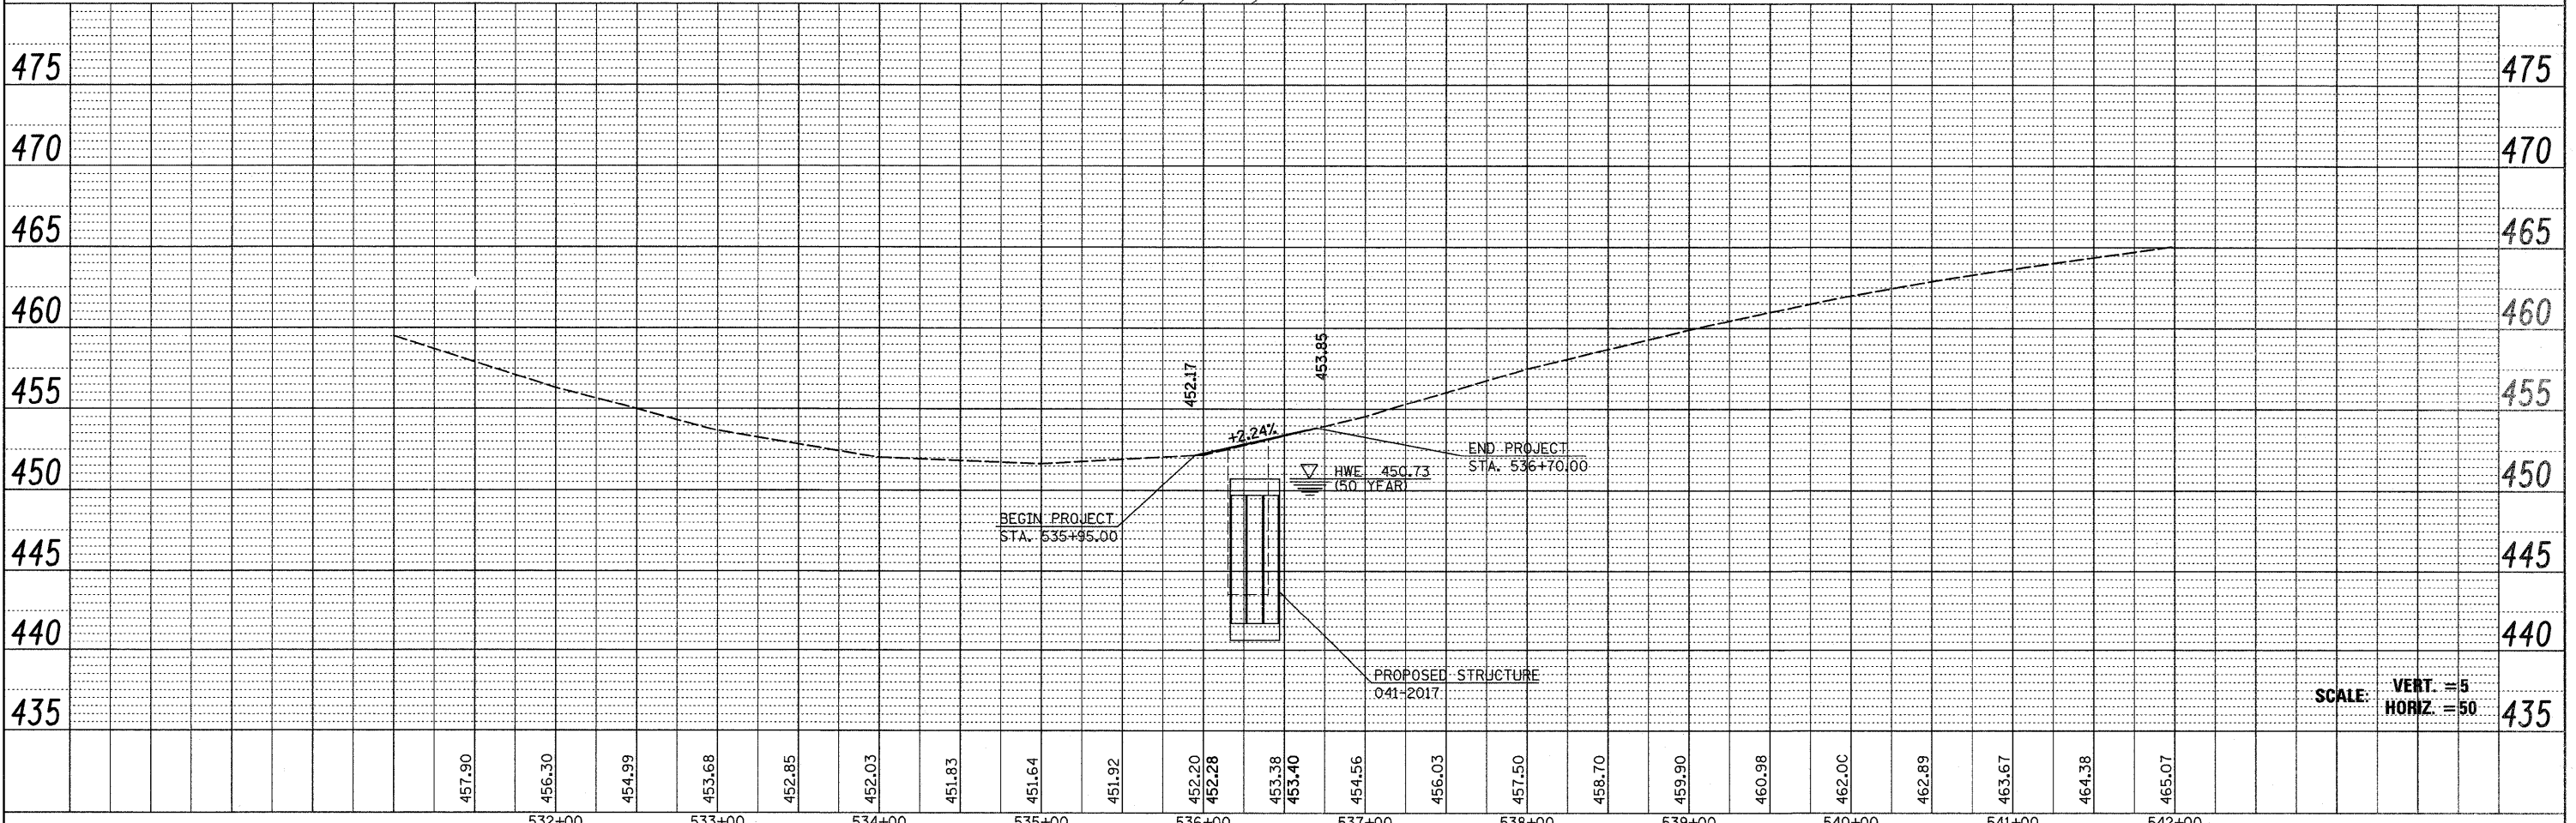

| | | | | | | | | | | | |
|-------------|----------------------|------------|-----------|---|--|---|---------|-----------|--------------|-----------|--|
| FILE NAME = | USER NAME = #USER# | DESIGNED - | REVISED - | STATE OF ILLINOIS DEPARTMENT OF TRANSPORTATION | PLAN AND PROFILE IL 142 OVER UNNAMED STREAM | F.A.P. RTE. | SECTION | COUNTY | TOTAL SHEETS | SHEET NO. | |
| #FILE# | | DRAWN - | REVISED - | | | 849 | 113B-1 | JEFFERSON | 24 | 9 | |
| | PLOT SCALE = #SCALE# | CHECKED - | REVISED - | | | CONTRACT NO. 78085 | | | | | |
| | PLOT DATE = #DATE# | DATE - | REVISED - | | | FED. ROAD DIST. NO. ILLINOIS FED. AID PROJECT | | | | | |