

LEGEND

- STAGE 1 WORK ZONE (SEE STAGE 1 PLAN SHEET)
- STAGE 2 WORK ZONE
- TYPE III BARRICADE
- TEMPORARY PAVEMENT MARKING
- DIRECTION OF TRAFFIC FLOW

SEQUENCE OF CONSTRUCTION

IN GENERAL, THE STAGING OF CONSTRUCTION FOR THIS SECTION SHALL BE AS FOLLOWS:

STAGE 2

- INSTALL EROSION CONTROL DEVICES AS REQUIRED PRIOR TO BEGINNING CONSTRUCTION ACTIVITY.
- CLOSE OLD LINDGREN ROAD BETWEEN PLANK RD AND WEST NATIONAL STREET.
- COMPACT SUBGRADE AND AGGREGATE BASE COURSES ON NATIONAL STREET AND EXISTING LINDGREN RD INTERSECTION.
- CONSTRUCT HMA AND AGGREGATE SHOULDERS ON NATIONAL STREET AND EXISTING LINDGREN ROAD INTERSECTION.
- REMOVE PARIAL SURFACE ON CLOSED PORTION OF OLD LINDGREN ROAD.
- CONSTRUCT NEW DITCH ALONG NORTH SIDE OLD LINDGREN ROAD.
- PLACE HMA SURFACE COURSE ON PLANK RD, LINDGREN RD AND NATIONAL ST.
- COMPLETE TOP SOIL PLACEMENT, FINE GRADE, PLACE NUTRIENTS, SEED, MULCH AND EROSION CONTROL BLANKET OVER ENTIRE PROJECT AS REQUIRED.

IT IS INTENDED THAT THE CONTRACTOR SHALL PLACE SURFACE COURSE AFTER ALL STAGE 1 AND STAGE 2 BINDER IS COMPLETED AND PROPOSED IMPROVEMENTS ARE OPEN TO TRAFFIC. PERMANENT STRIPING WOULD BE COMPLETED WITHIN THREE (3) DAYS AFTER FINAL SURFACE COURSE.

TEMPORARY PAINT MARKINGS



TEMPORARY PAINT WILL NOT BE ALLOWED ON THE FINAL WEARING SURFACE AND SHALL ONLY BE APPLIED ON BINDER COURSES.

TEMPORARY ACCESS (ROAD)

CONTRACTOR TO MAINTAIN TRAFFIC FLOW WHILE CONSTRUCTING THE EXISTING LINDGREN ROAD AND NATIONAL STREET INTERSECTION. MAINTAINING ACCESS AT THIS INTERSECTION WHICH INCLUDES PROVIDING TEMPORARY RAMPS AND TRANSITIONS DUE TO GRADE CHANGES IN SUBGRADE AND EXISTING PAVEMENT, SHALL BE PAID FOR ONCE AS TEMPORARY ROAD (ACCESS), 1 EACH. THE ITEM SHALL APPLY UNTIL BINDER COURSE IS PLACED.

TEMPORARY RAMP

CONTRACTOR WILL PROVIDE A TEMPORARY HMA RAMP TO PROVIDE A TRANSITION FROM EXISTING HMA SURFACE TO THE COMPLETED HMA BINDER COURSE. TEMPORARY RAMP WILL INCLUDE THE REMOVAL OF THE RAMP PRIOR TO PLACING THE SURFACE COURSE.

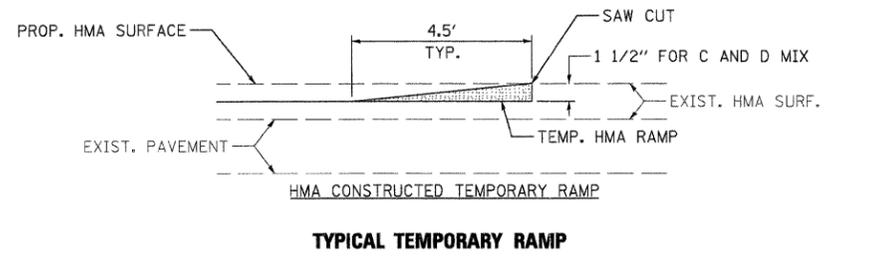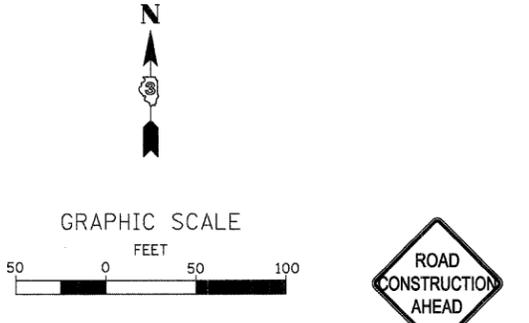

FILE NAME = P:\CIBBELL - WEST - Projects\22095\09-09-09 Lindgren - Rd\Civil\Drawings\W01 - Stage 02.dgn
 PROJECT: WEST - Projects\22095\09-09-09 Lindgren - Rd\Civil\Drawings\W01 - Stage 02.dgn

WILLS BURKE KELSEY ASSOCIATES LTD.
 118 West Main Street, Suite 201
 St. Charles, Illinois 60174
 (630) 443-7755

USER NAME = #USER#	DESIGNED - KMA	REVISED -
PLOT SCALE = 1"=50'	DRAWN - NDP	REVISED -
PLOT DATE = 10/27/2009	CHECKED - SBP	REVISED -
	DATE - 10/1/09	REVISED -

**STATE OF ILLINOIS
DEPARTMENT OF TRANSPORTATION**

**MAINTENANCE OF TRAFFIC PLAN
STAGE 2**

SCALE: 1"=50' SHEET NO. 30 OF 54 SHEETS STA. TO STA.

F.A. RTE.	SECTION	COUNTY	TOTAL SHEETS	SHEET NO.
5369	09-00068-00-FP	DEKALB	54	30
FED. ROAD DIST. NO. 3 ILLINOIS FED. AID PROJECT				

CONTRACT NO. 87406