



ROUTE NO.	SECTION	CITY	TOTAL SHEETS	SHEET NO.
STEVENS CREEK BIKEWAY	88-P4000-00-BP	DECATUR PARK DIST	145	7
FED. ROAD DIST. NO.	ILLINOIS	PROJECT	TE-0007(27)	

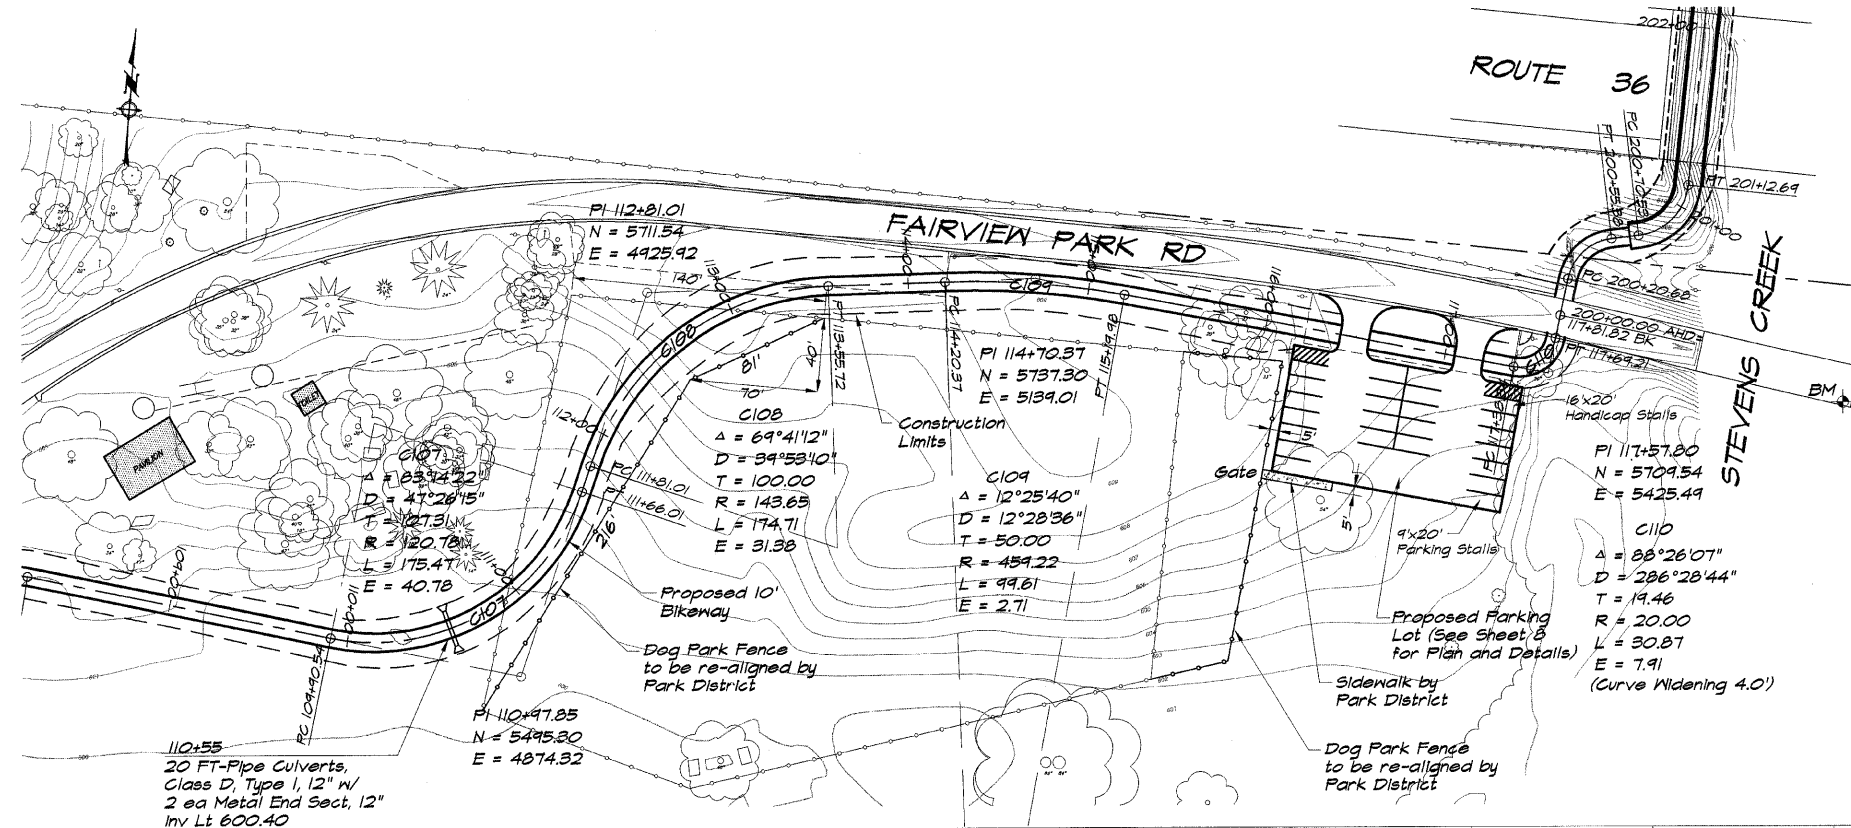

BM - Chiseled square on top of conc bridge rail on SE corner of bridge elevation 608.04

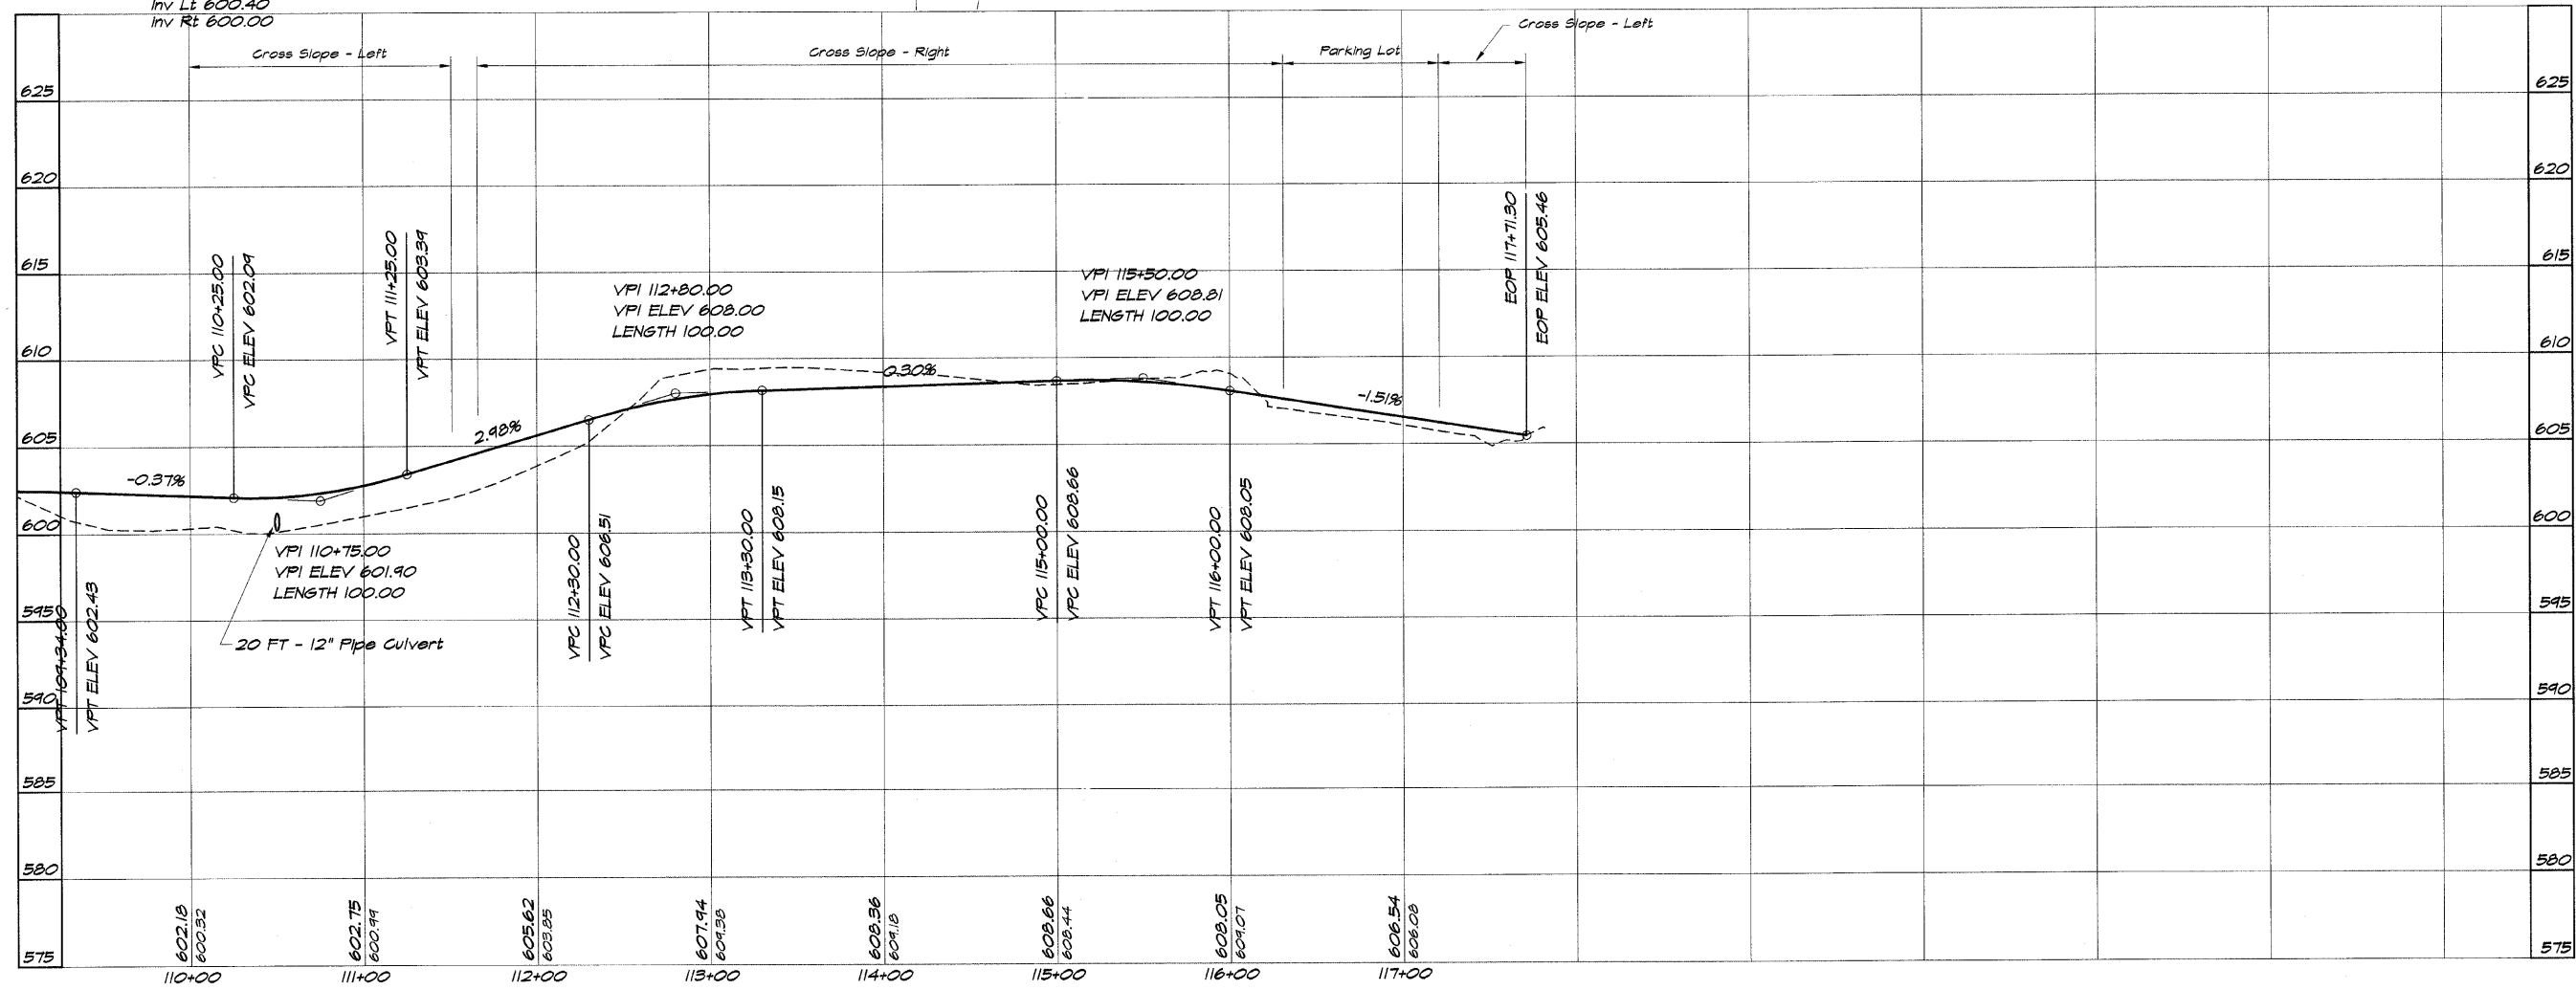

DESIGNED	SCALE	REVISIONS
DJL/JN	1" = 50'	NO. BY DATE
P m/s	DATE	1 MHP 7/2/04
FIELD BOOK	JOB NO.	
XXX	94099	

DECATUR PARK DISTRICT
STEVENS CREEK BIKEWAY - PHASE I
PLAN AND PROFILE
 STATION 110+00 TO 117+71.30