
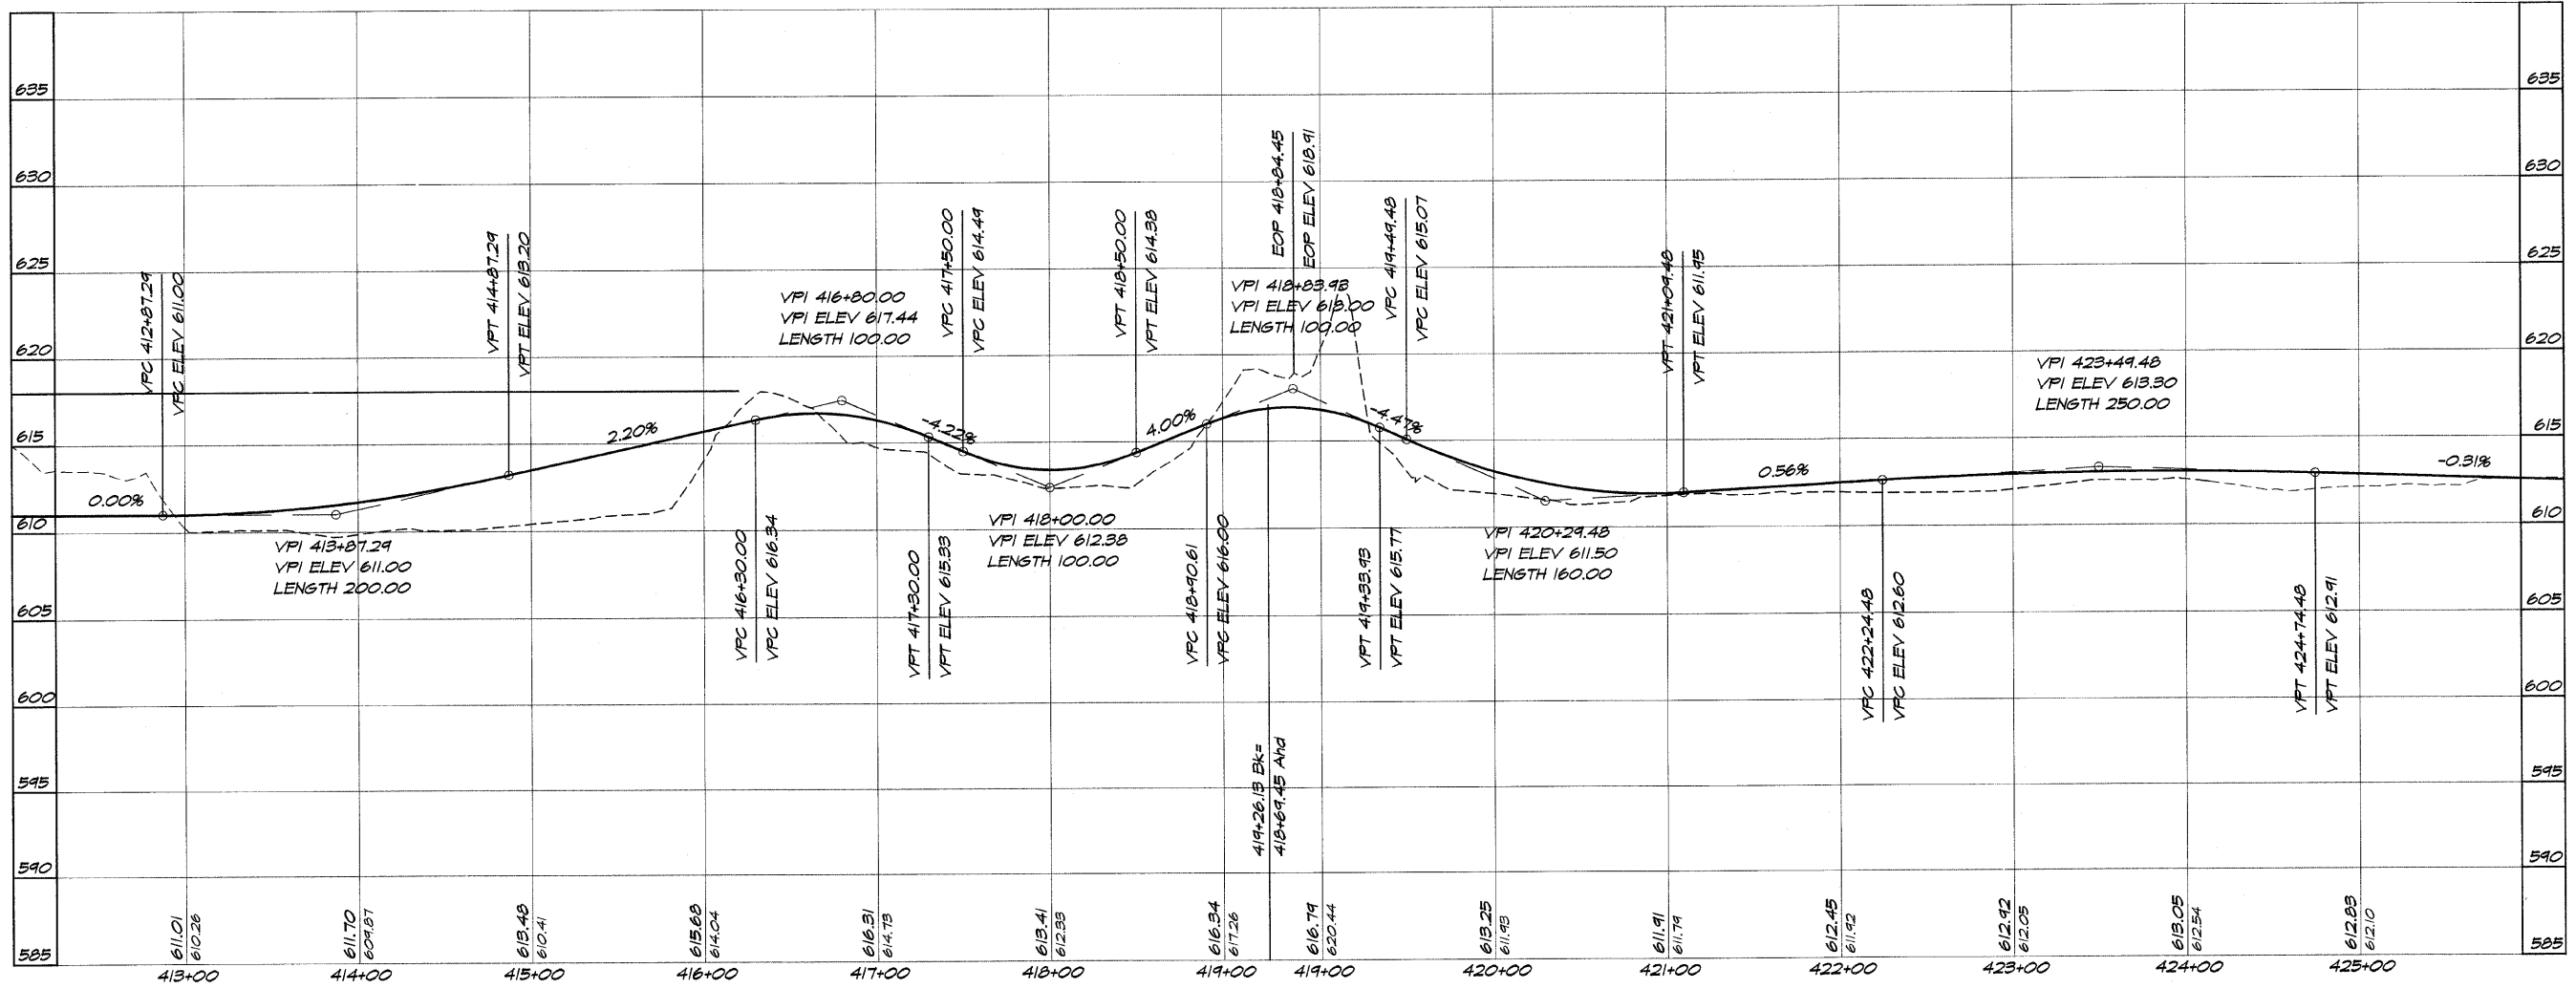


| ROUTE NO.             | SECTION       | CITY              | TOTAL SHEETS        | SHEET NO. |
|-----------------------|---------------|-------------------|---------------------|-----------|
| STEVENS CREEK BIKEWAY | 99-P400-00-BP | DECATUR PARK DIST | 145                 | 24        |
| FED. ROAD DIST. NO.   |               | ILLINOIS          | PROJECT TE-0007(27) |           |

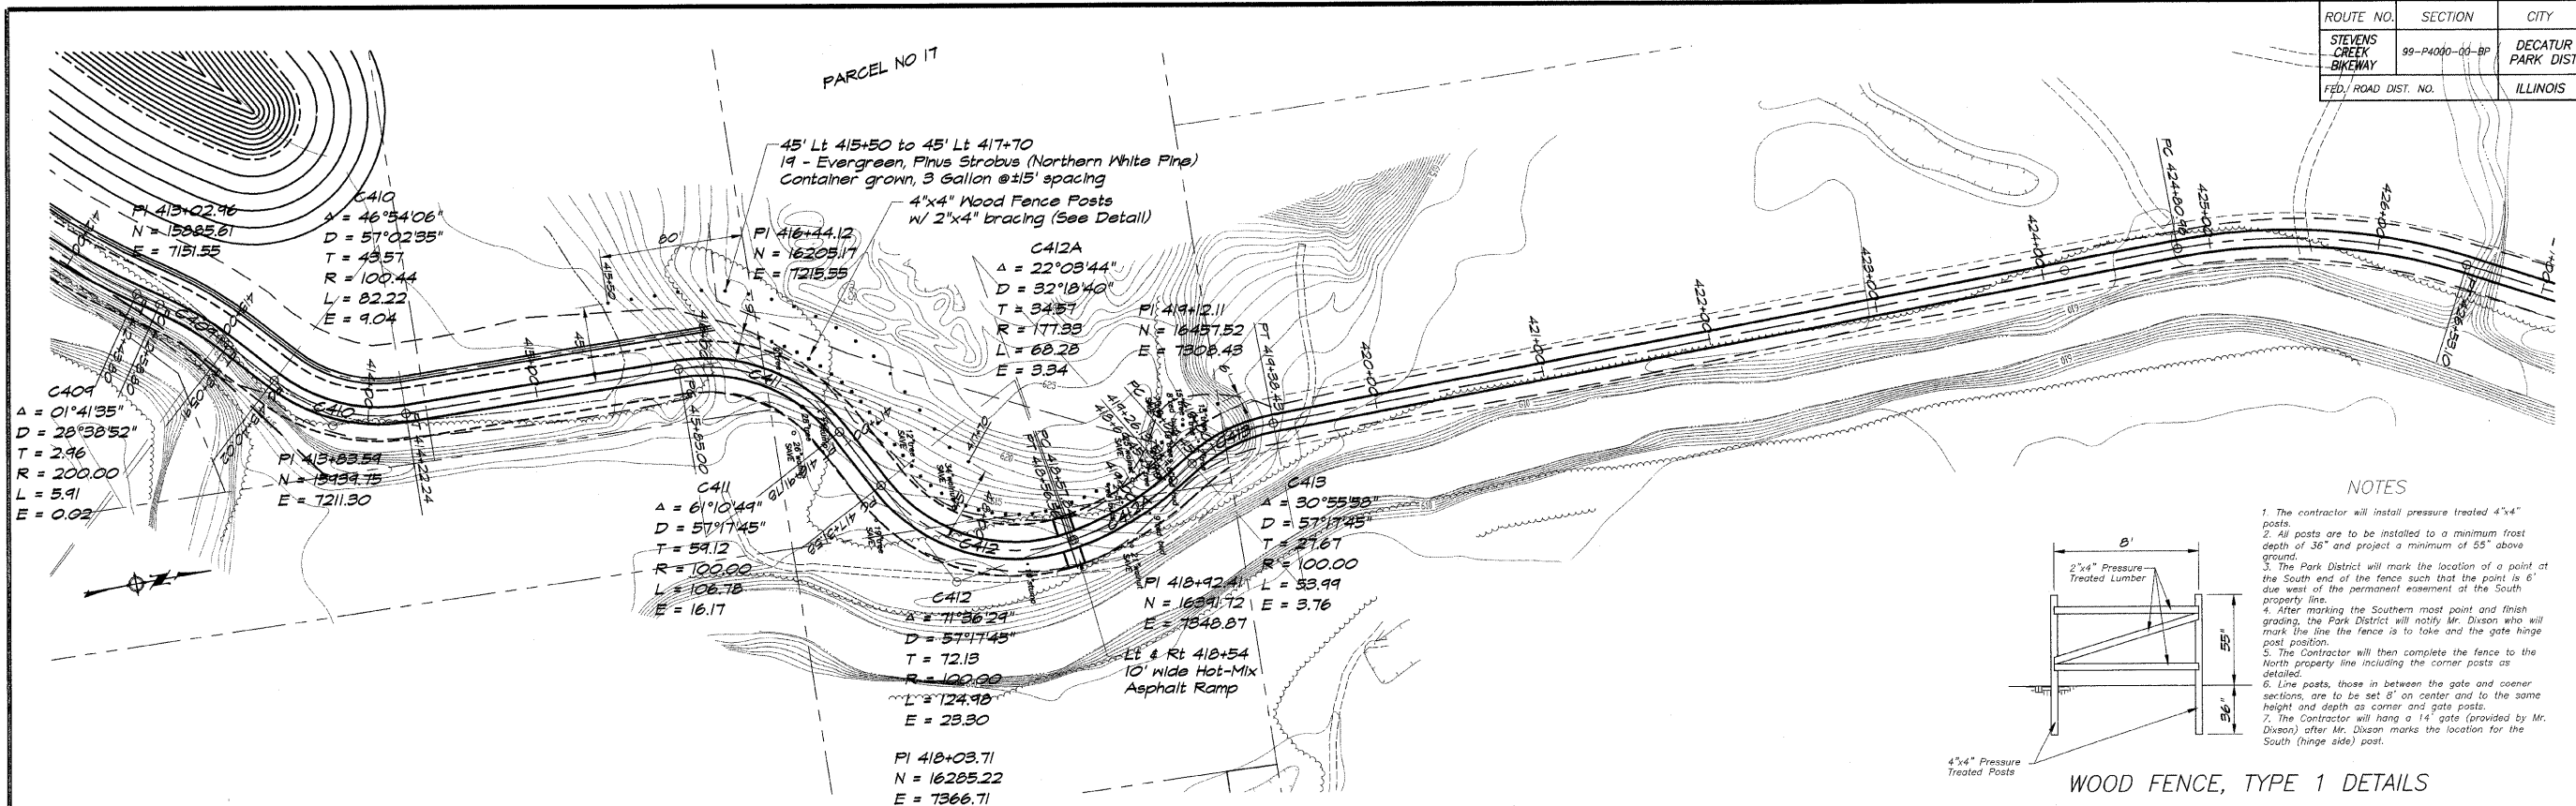

**BATBRIDGE & ASSOCIATES, INC.**  
 Consulting Engineers  
**GEB MILANSKI**  
 190 SOUTH TAYLORVILLE ROAD  
 DECATUR, ILLINOIS 62526  
 Phone: 314-398-1400

| DESIGNED | DRAWN   | SCALE    | NO. | DATE     |
|----------|---------|----------|-----|----------|
| MHP      | P Mills | 1" = 80' | 1   | May 2002 |

**DECATUR PARK DISTRICT**  
 STEVENS CREEK BIKEWAY - PHASE I  
 PLAN AND PROFILE