
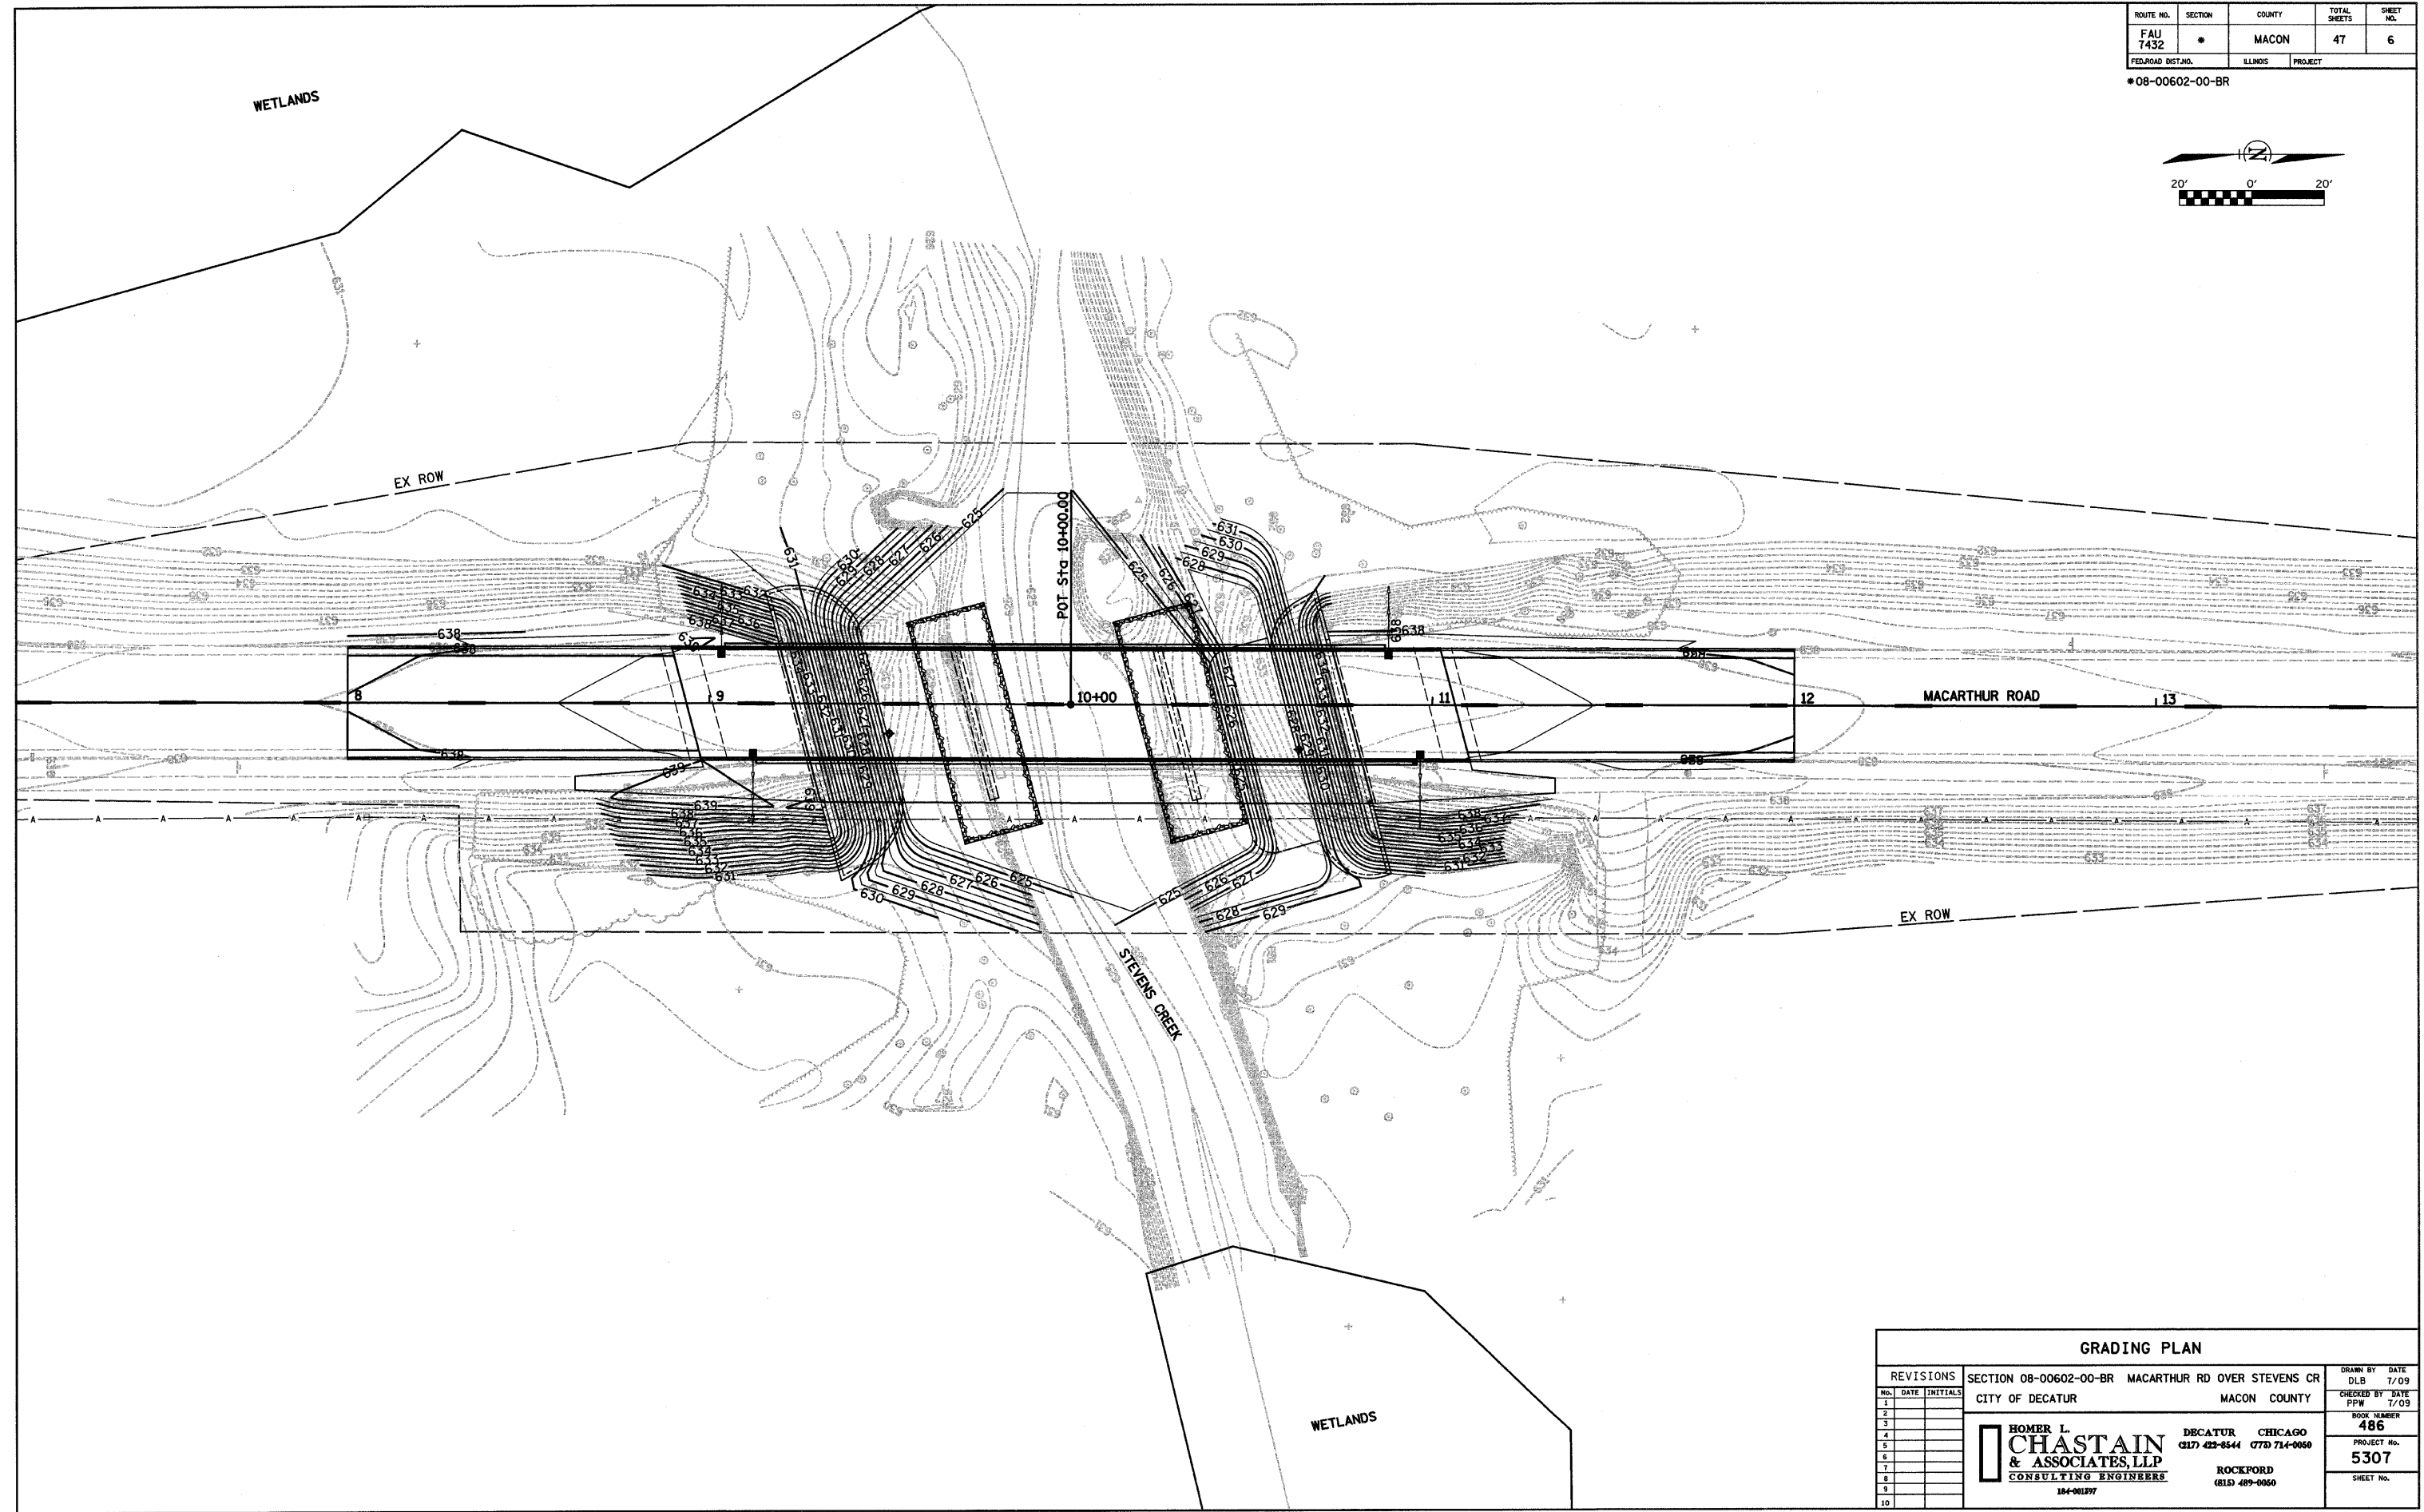


ROUTE NO.	SECTION	COUNTY	TOTAL SHEETS	SHEET NO.
FAU 7432	*	MACON	47	6
FED. ROAD DIST. NO.	ILLINOIS	PROJECT		

*08-00602-00-BR

 

GRADING PLAN

REVISIONS No. DATE INITIALS 1 2 3 4 5 6 7 8 9 10		SECTION 08-00602-00-BR MACARTHUR RD OVER STEVENS CR CITY OF DECATUR MACON COUNTY	DRAWN BY DATE DLB 7/09 CHECKED BY DATE PPW 7/09 BOOK NUMBER 486 PROJECT No. 5307 SHEET No.
HOMER L. CHASTAIN & ASSOCIATES, LLP CONSULTING ENGINEERS 184-901297		DECATUR CHICAGO (317) 422-8544 (773) 714-0050 ROCKFORD (815) 489-0050	