



F.A.S. RTE.	SECTION	COUNTY	TOTAL SHEETS	SHEET NO.
748	06-00053-00 RS	JERSEY	110	29
STA. 157+50		TO STA. 186+00		
CONTRACT #97375		PROJECT NO. RS-0748(109)		

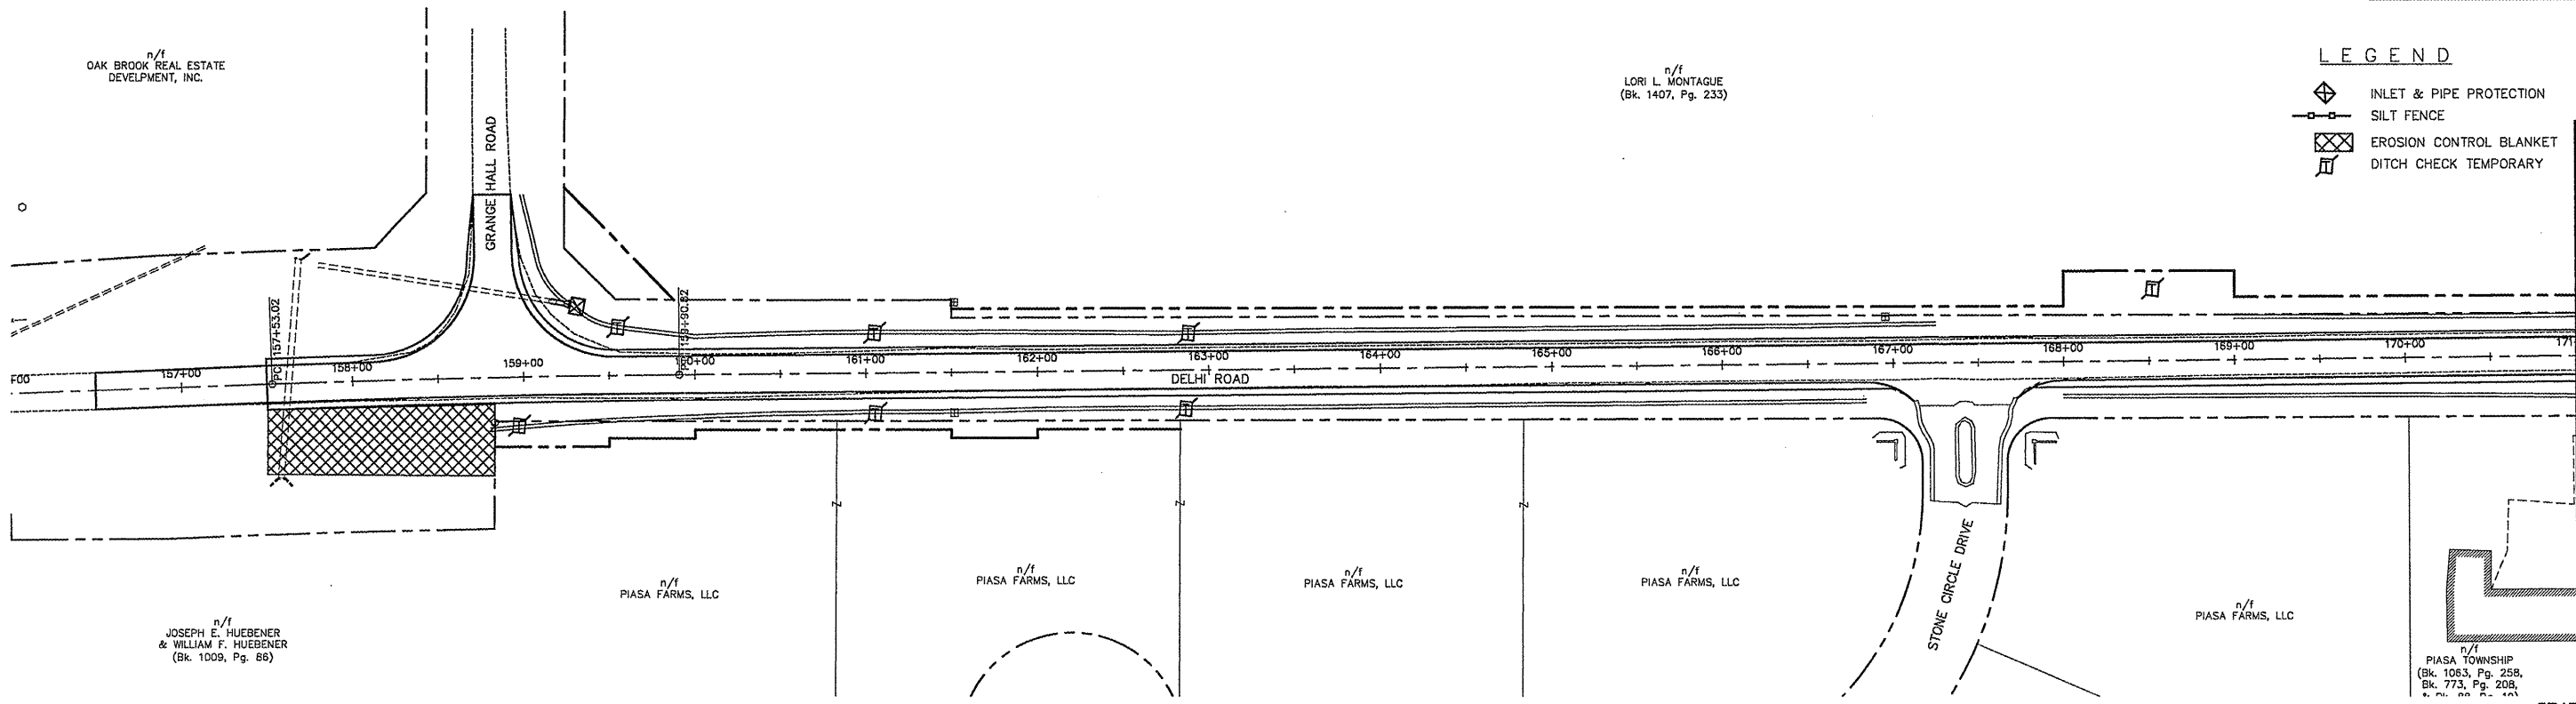

- LEGEND**
- INLET & PIPE PROTECTION
 - SILT FENCE
 - EROSION CONTROL BLANKET
 - DITCH CHECK TEMPORARY


MATCH LINE STA. 171+00

PIASA TOWNSHIP
(Bk. 1083, Pg. 258,
Bk. 773, Pg. 208,
Bk. 773, Pg. 209,
Bk. 773, Pg. 210)

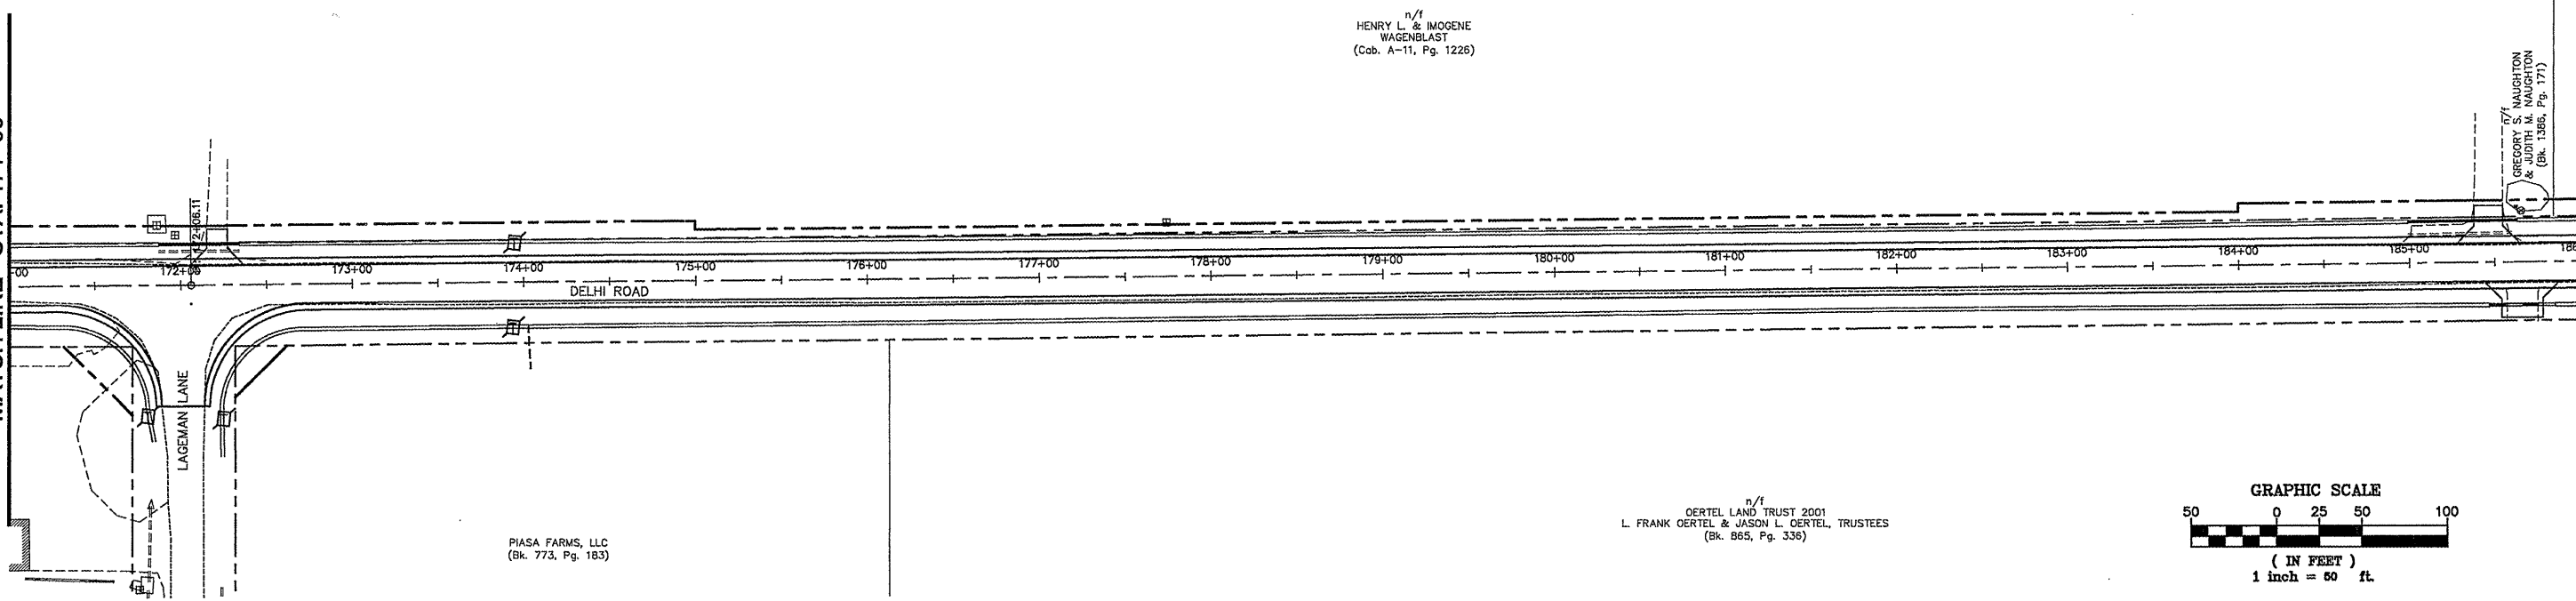

GRAPHIC SCALE

(IN FEET)
1 inch = 50 ft.

 

REVISIONS	DATE

ILLINOIS DEPARTMENT OF TRANSPORTATION

EROSION CONTROL

DELHI ROAD
F.A.S. ROUTE 748
SECTION 06-00053-00-RS
JERSEY COUNTY