

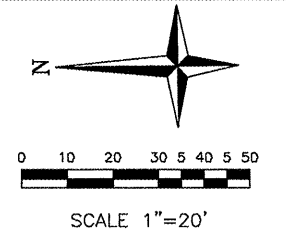
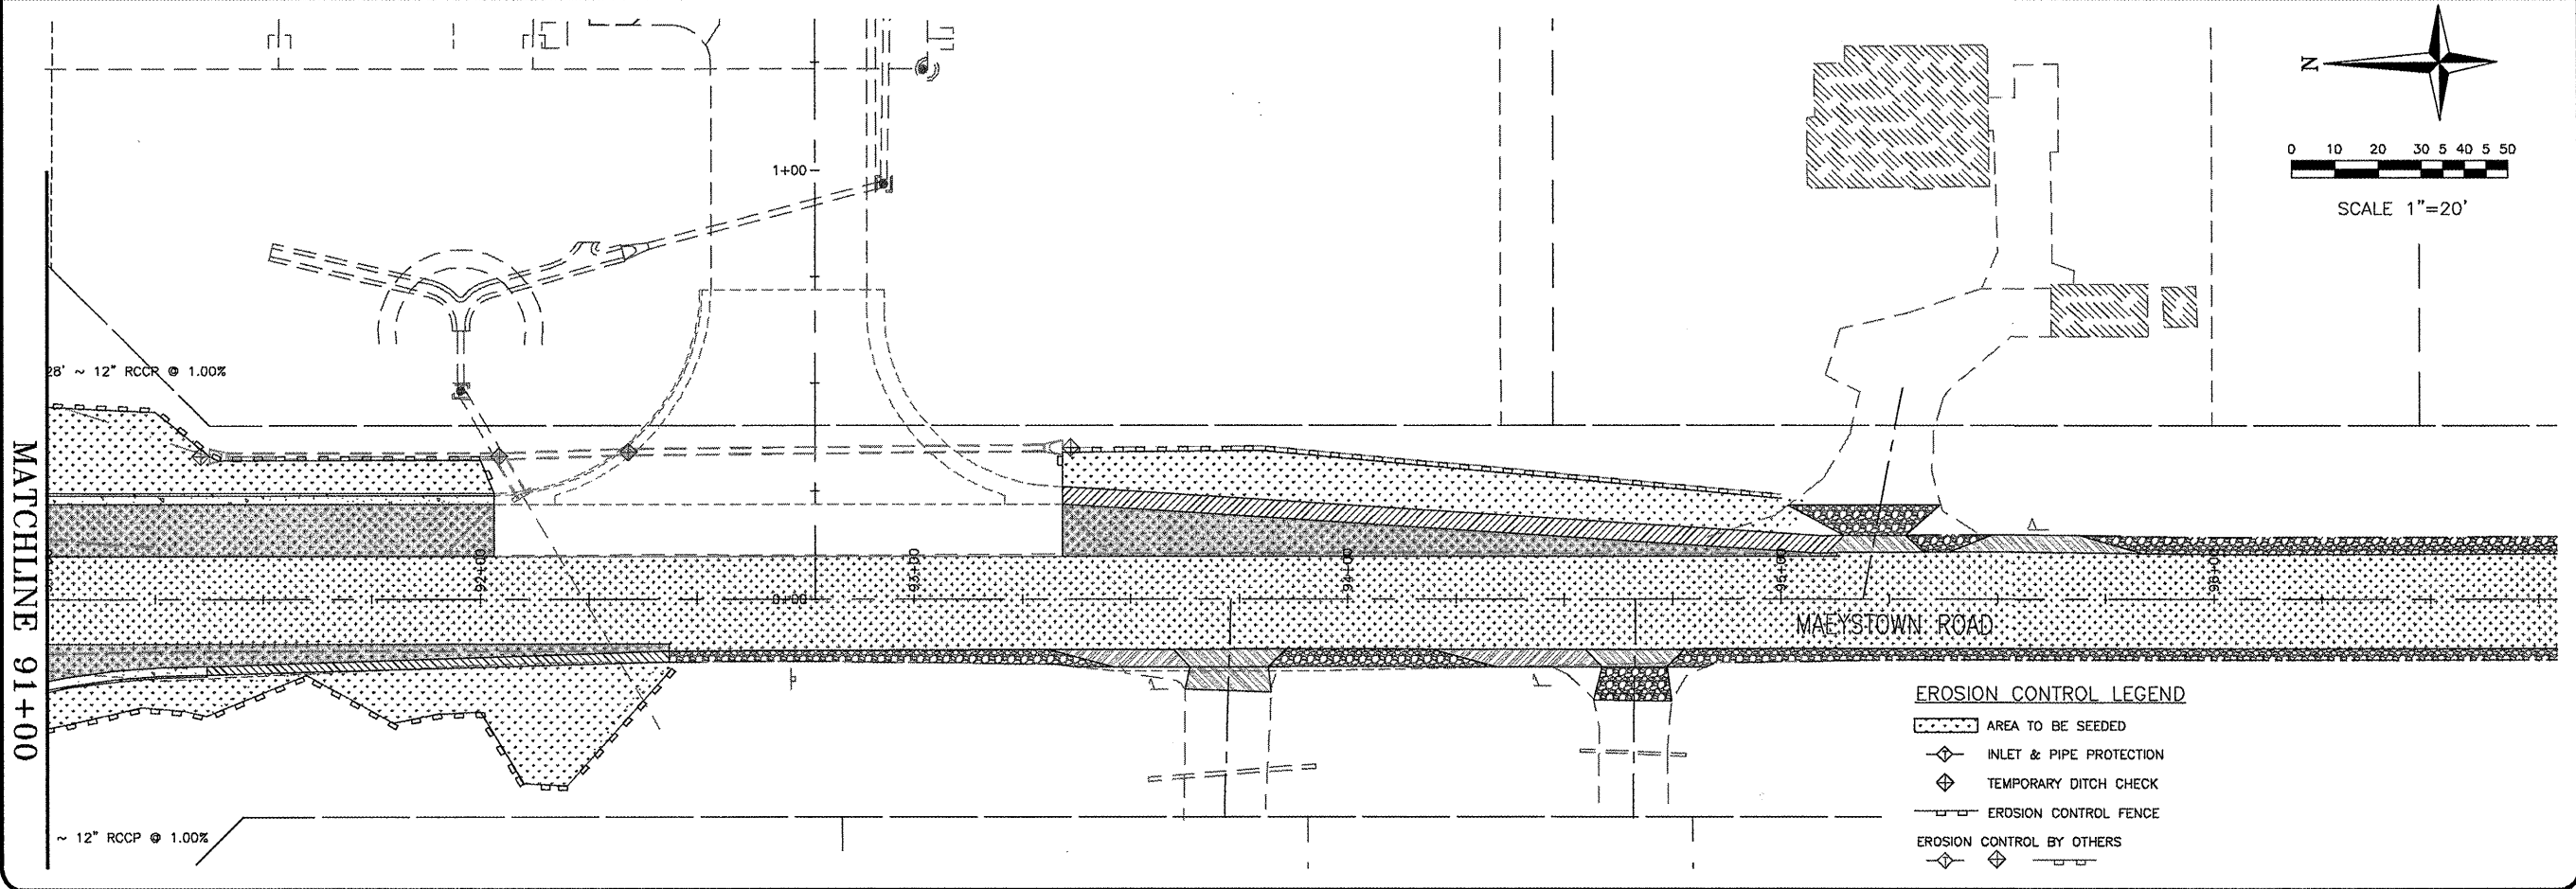
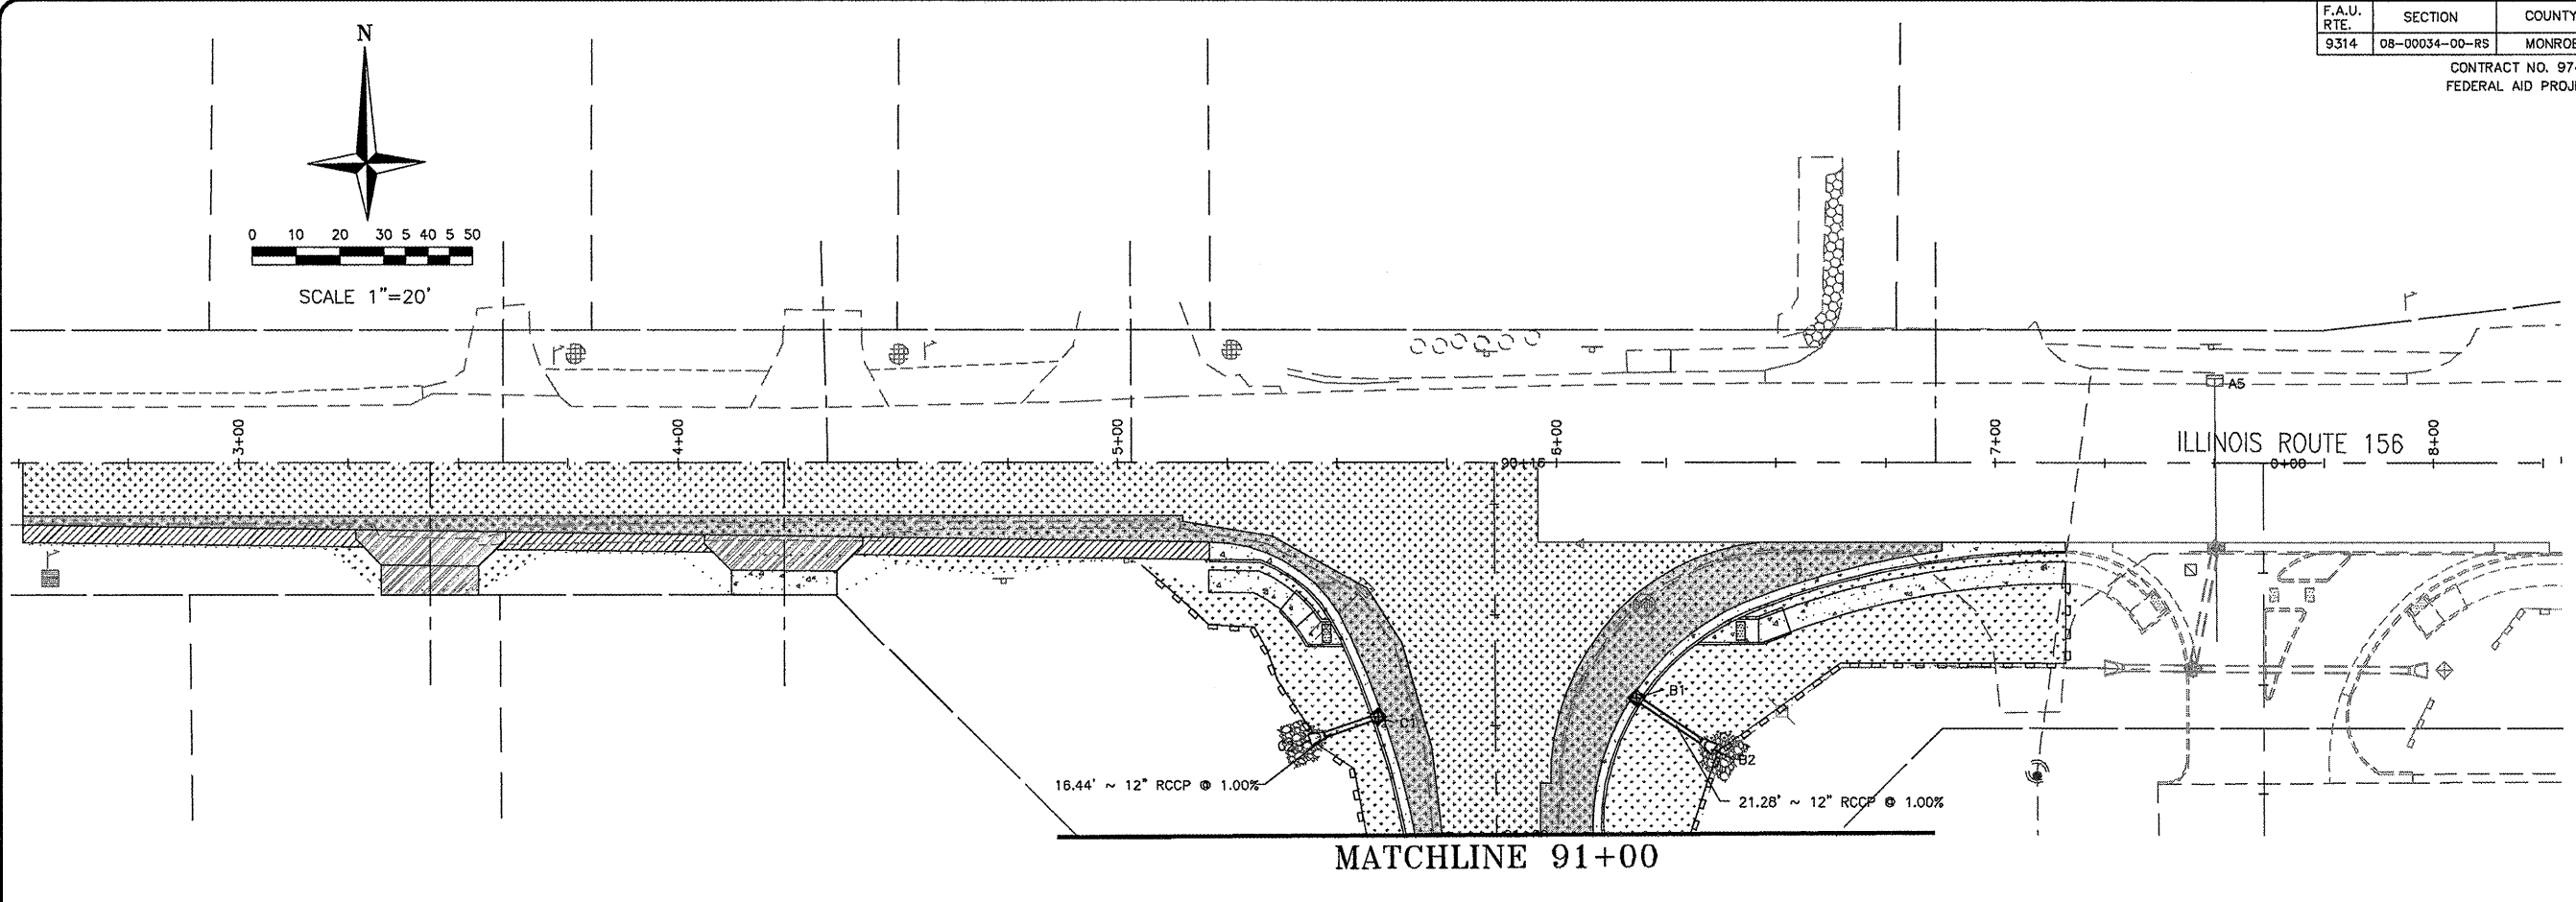


| | | |
|-------------------------------------------|----------------|--------|
| F.A.U. RTE. | SECTION | COUNTY |
| 9314 | 08-00034-00-RS | MONROE |
| CONTRACT NO. 97403 FEDERAL AID PROJECT | | |

| | |
|--------------|----------|
| SHEET NO. | |
| 12 | |
| Job No. | 119-08-3 |
| Date: | 10/15/09 |
| Scale: | 1"=20' |
| Drawn by: | BEC |
| Design by: | BEC |
| Approved by: | CMB |
| File Name: | PLN |

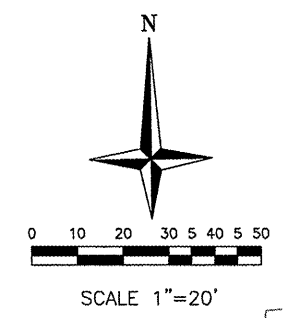

- EROSION CONTROL LEGEND**
- AREA TO BE SEEDED
 - INLET & PIPE PROTECTION
 - TEMPORARY DITCH CHECK
 - EROSION CONTROL FENCE
 - EROSION CONTROL BY OTHERS

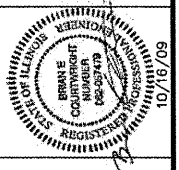

CBB Crawford, Bunte, Brammeyer
Traffic and Transportation Engineers
St. Louis, Missouri / Glen Carbon, Illinois
314-878-6644 618-656-2612
Fax: 314-878-5876 E-Mail: cbb@bbtraffic.com

**ROADWAY
EROSION CONTROL PLAN**
MONROE COUNTY
IL 156 & MAEYSTOWN ROAD
WATERLOO, ILLINOIS