



Job No. 119-06-3
Date: 10/15/09
Scale: 1"=10'
Drawn by: BEC
Design by: BEC
Approved by: CMB
File Name: PLN

REVISIONS
5/27/08 RESURF IL 196
1/30/09 REVISED SITE PLAN
7/2/09 PLAN SPLIT

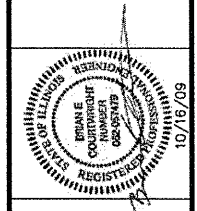

CBB Crawford, Bunte, Brammeier
Traffic and Transportation Engineers
St. Louis, Missouri / Glen Carbon, Illinois
314-878-6644 618-656-2612
Fax: 314-878-5876 E-Mail: cbb@bbtraffic.com

ROADWAY
IL 156 SECTIONS
MONROE COUNTY
IL 156 & MAYSTOWN ROAD
WATERLOO, ILLINOIS

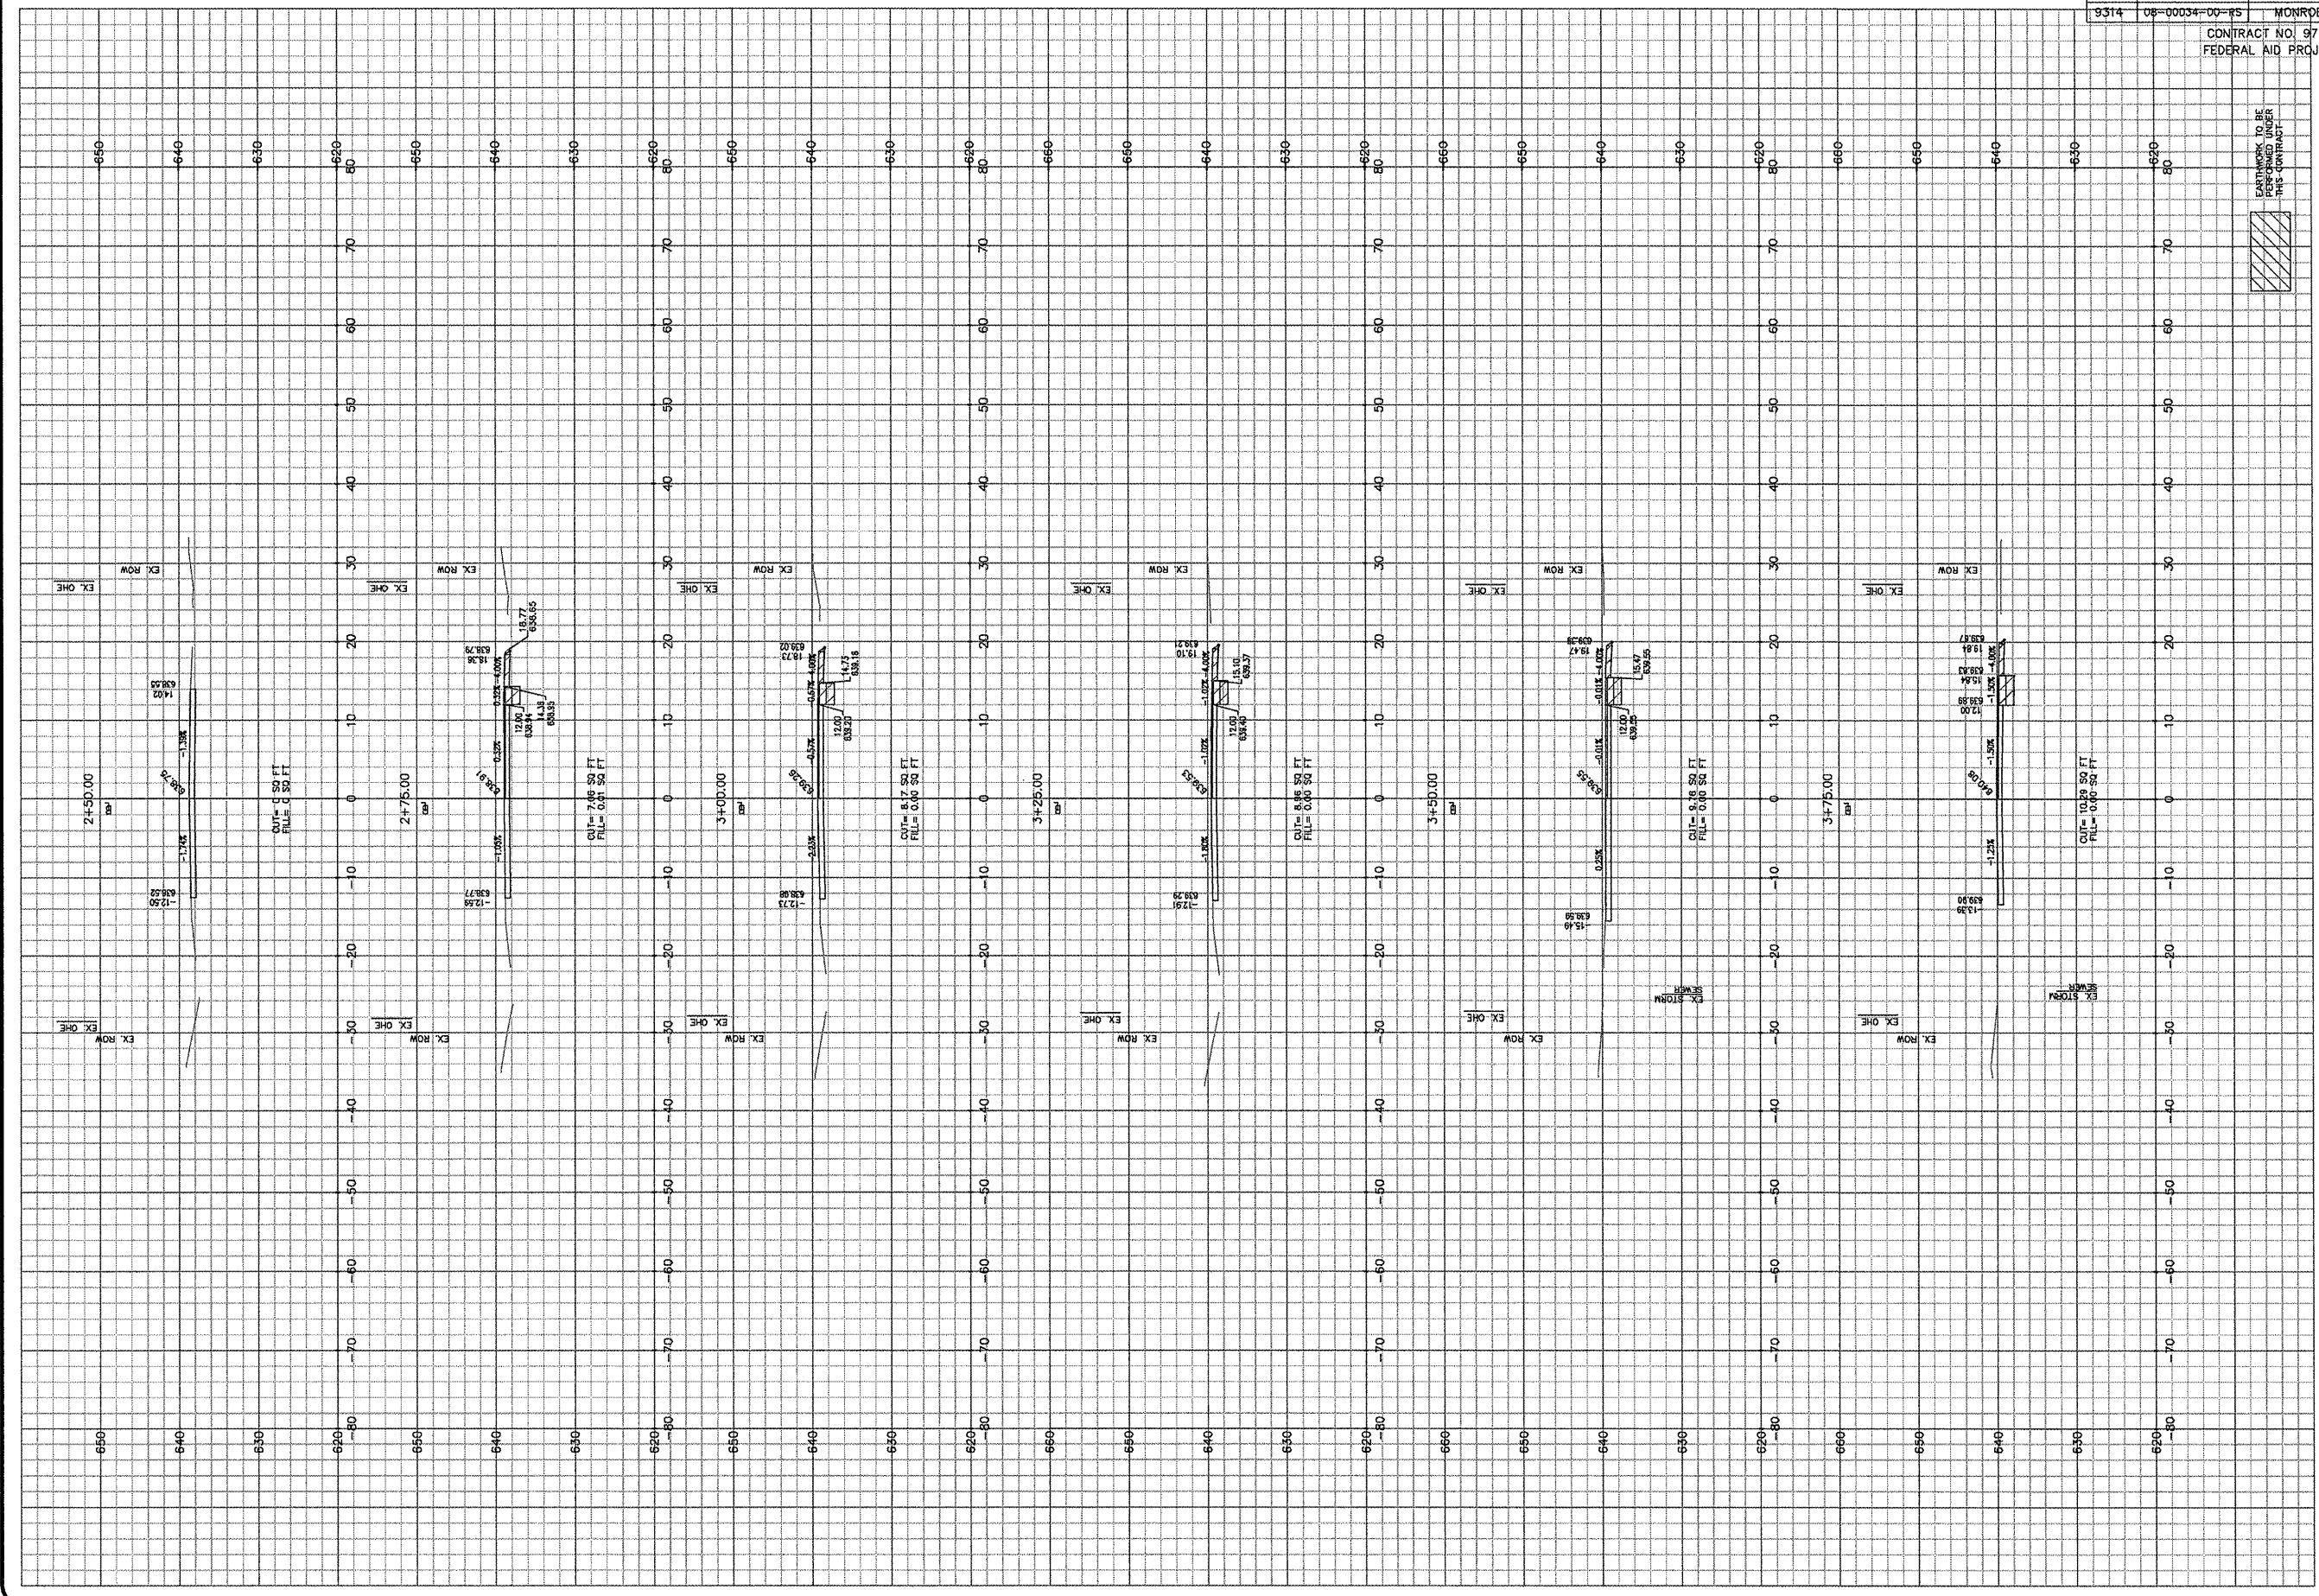

EARTHWORK TO BE CONTRACTOR'S RESPONSIBILITY