
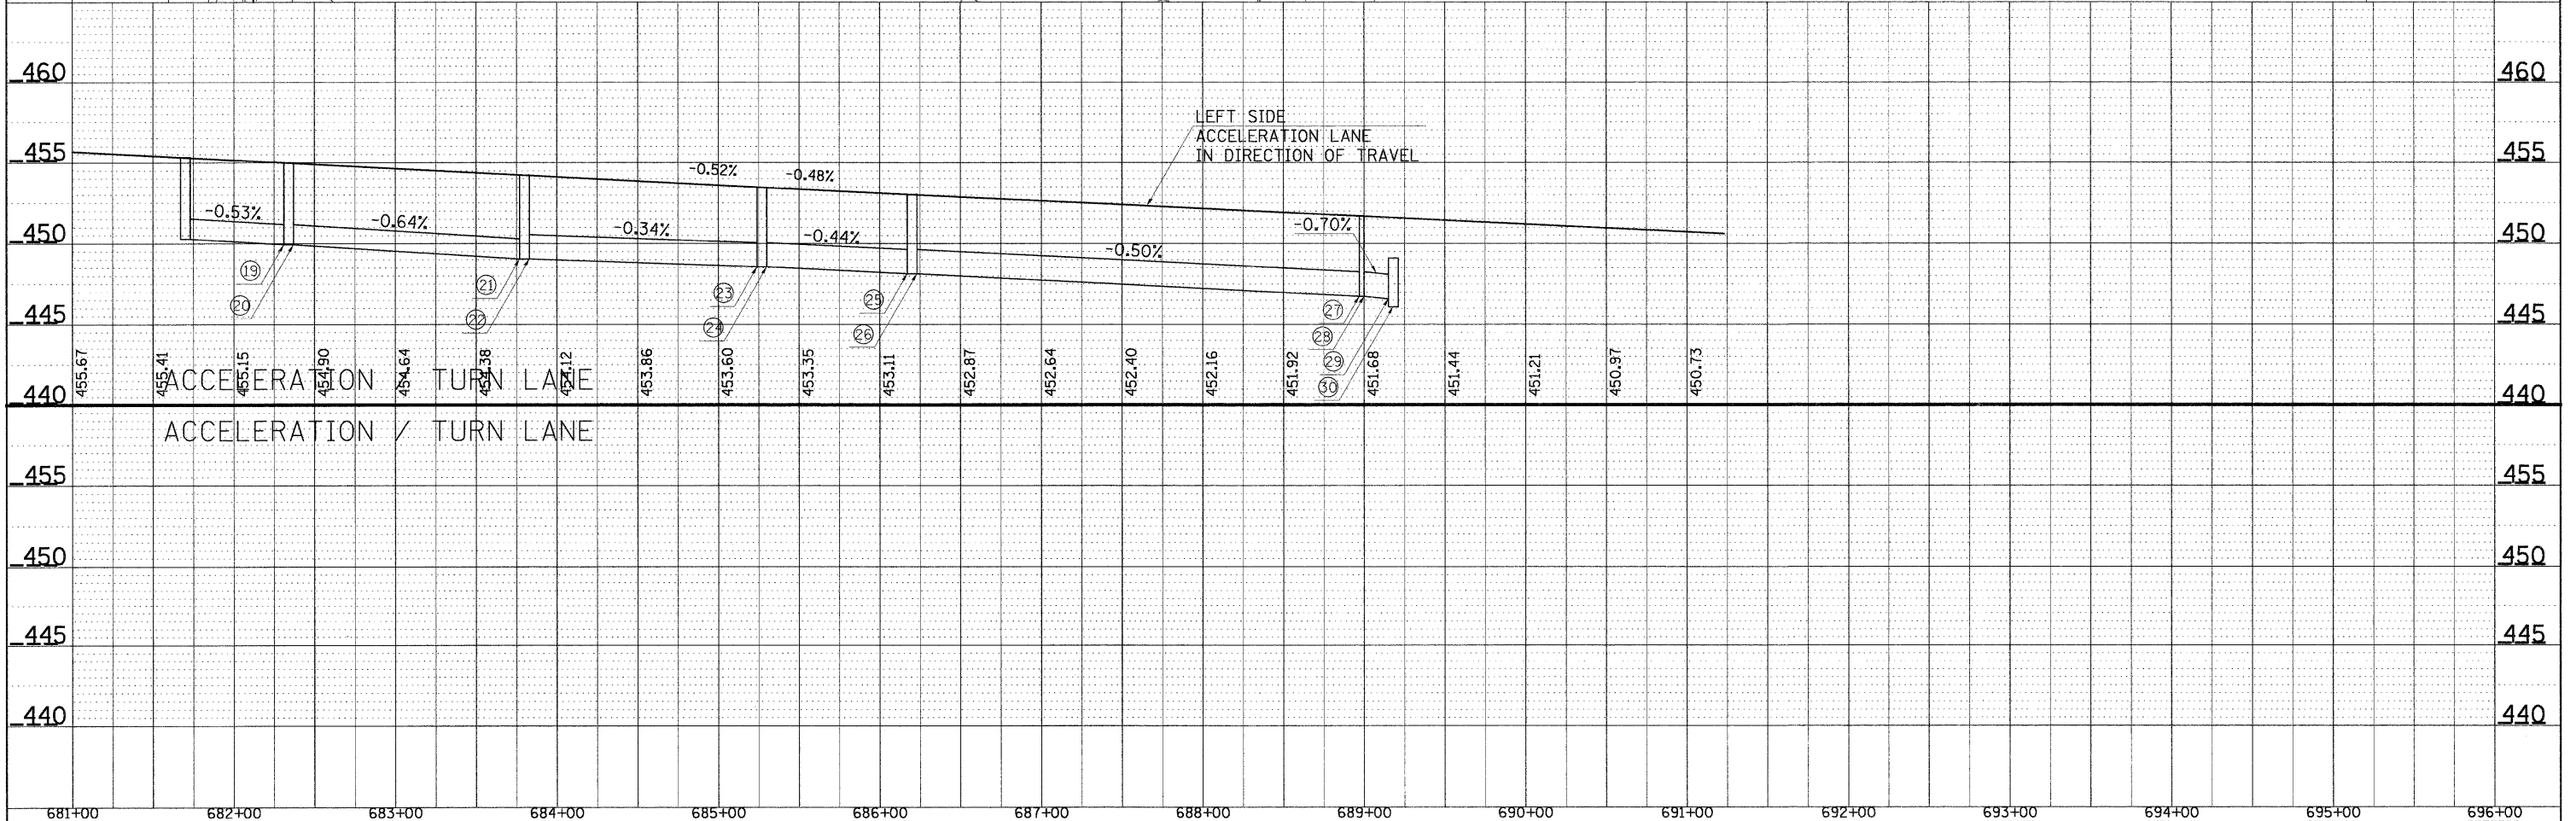


PLAN	SURVEYED	DATE
	PLOTTED	BY
	GRADES CHECKED	
	STRUCTURE NOTED	
	NO. _____	

PROFILE	SURVEYED	DATE
	PLOTTED	BY
	GRADES CHECKED	
	STRUCTURE NOTED	
	NO. _____	

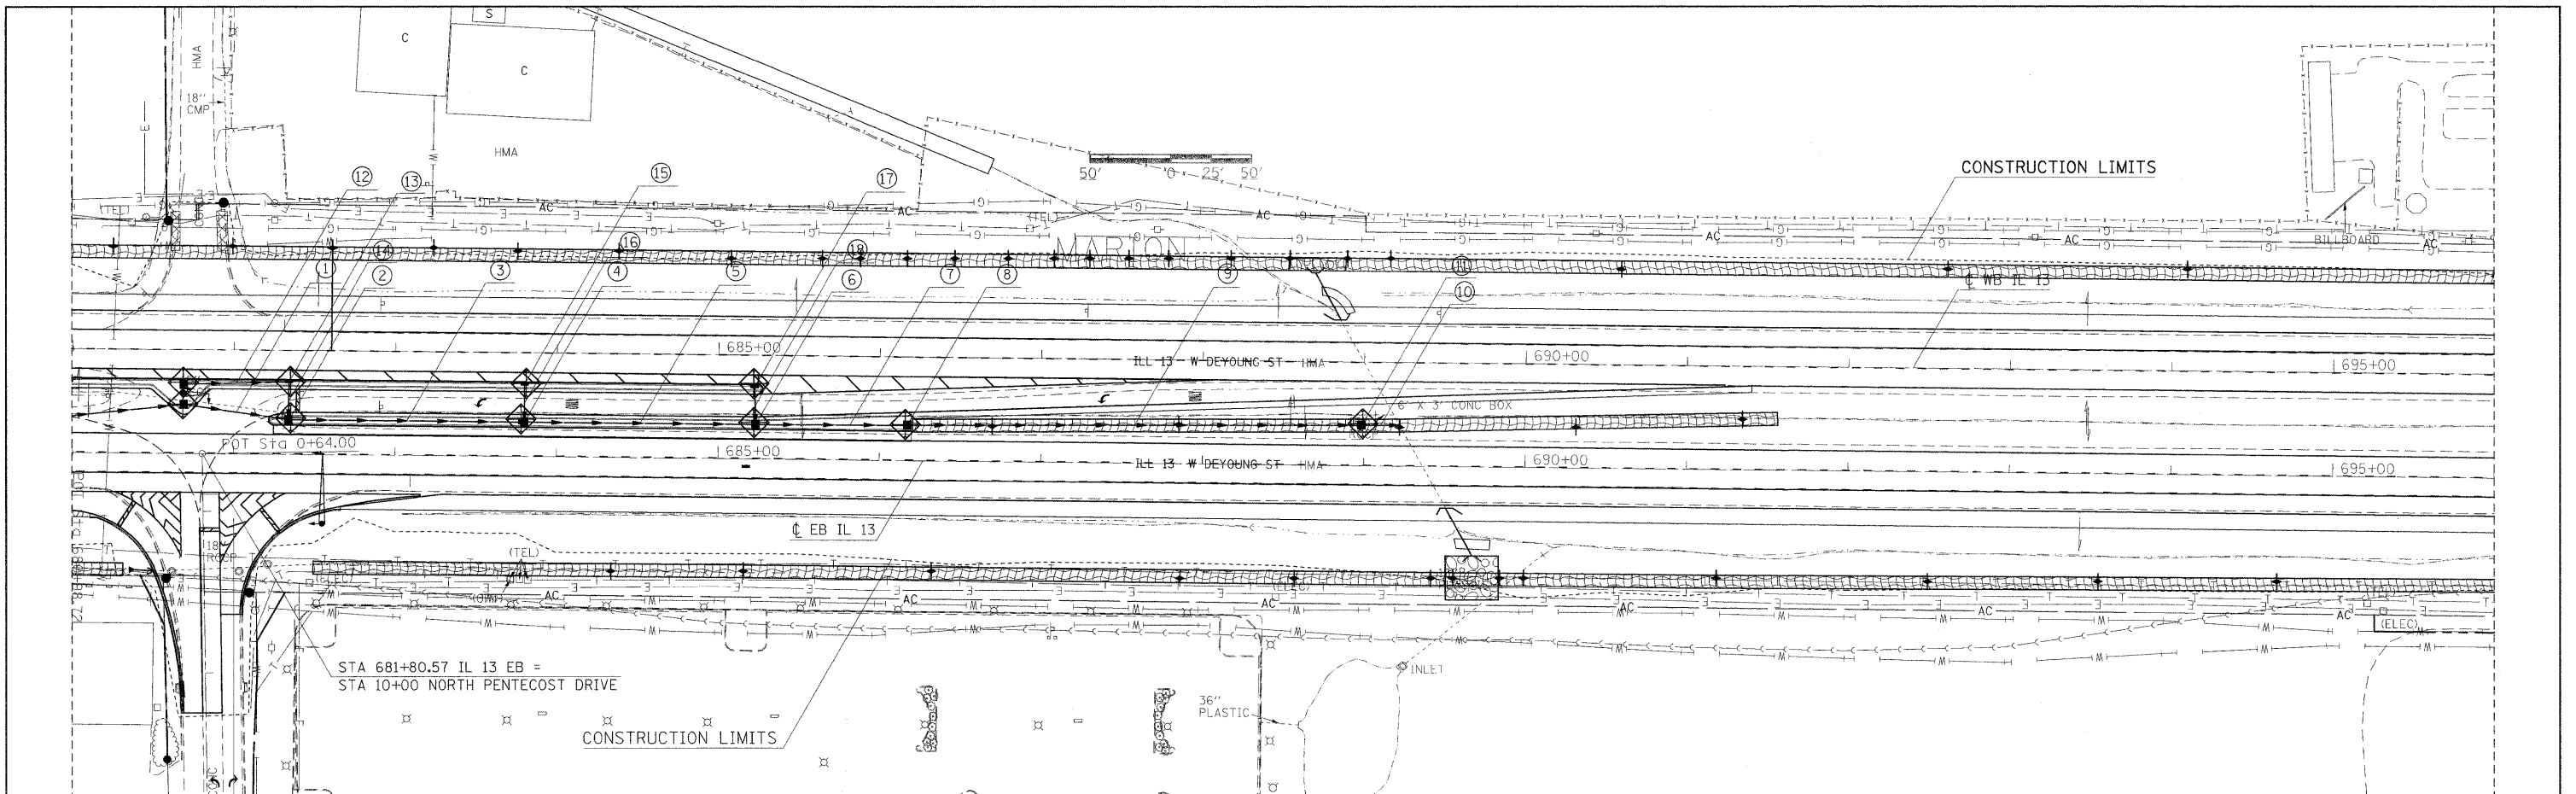

FILE NAME =	USER NAME = shepardgd	DESIGNED -	REVISED -	STATE OF ILLINOIS DEPARTMENT OF TRANSPORTATION	DRAINAGE PLAN PROFILE SHEETS	F.A.P. RTE. 331	SECTION 1(1-2)N-2,R(1X-1)N-3,R-2	COUNTY WILLIAMSON	TOTAL SHEETS 202	SHEET NO. 56
α:\p\work\VPWIDOT\SHEPARDGD\dms47330\Fed	tim13-sht-dra.dgn	DRAWN -	REVISED -			SCALE: _____	SHEET NO. ____ OF ____ SHEETS	CONTRACT NO. 98857		ILLINOIS FED. AID PROJECT
	PLOT SCALE = 50,0000' / IN.	CHECKED -	REVISED -			STA. _____ TO STA. _____				
	PLOT DATE = 10/14/2009	DATE -	REVISED -							