
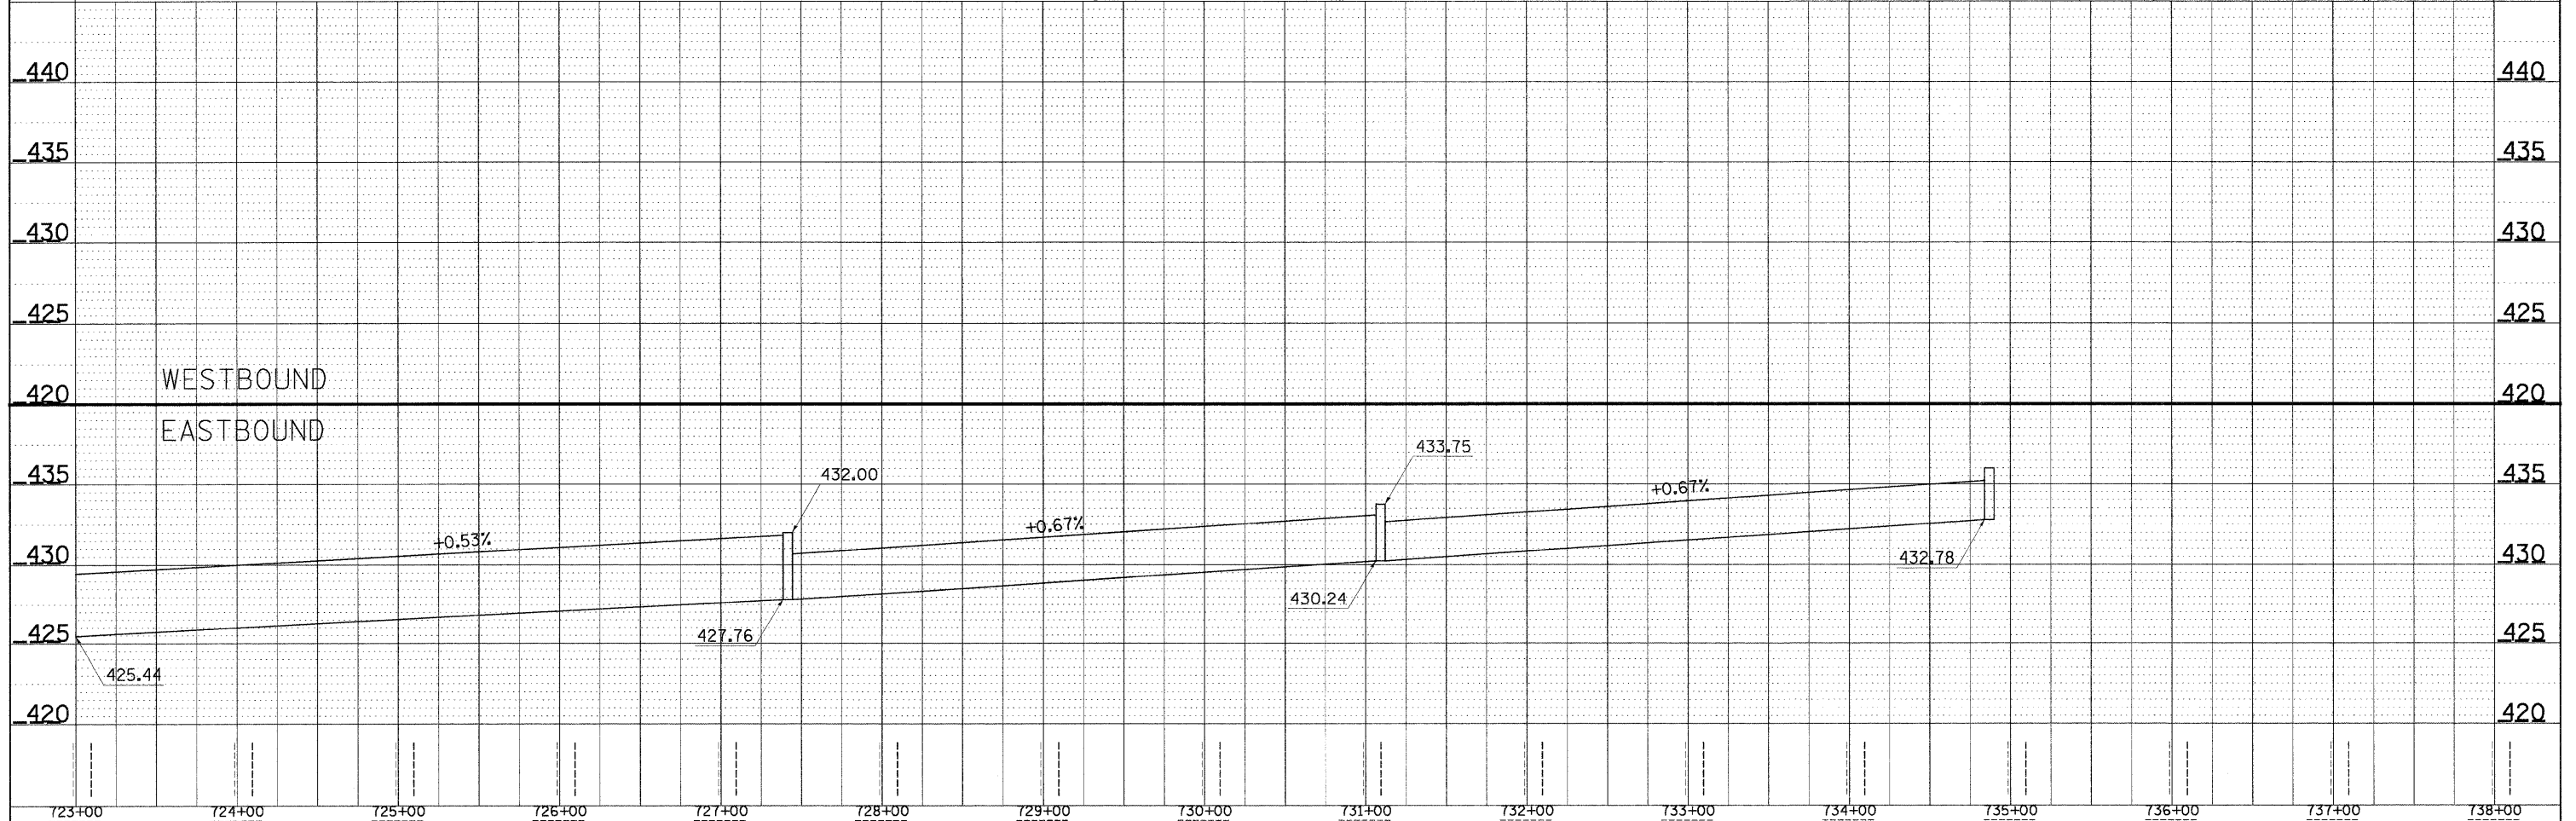


DATE	
BY	
PLAN	SURVEYED
	PLOTTED
	ALIGNED
	CHECKED
	FILE NAME
	NO.

DATE	
BY	
PROFILE	SURVEYED
	PLOTTED
	GRADES CHECKED
	STRUCTURE NOTATION
	CHKD
	NO.

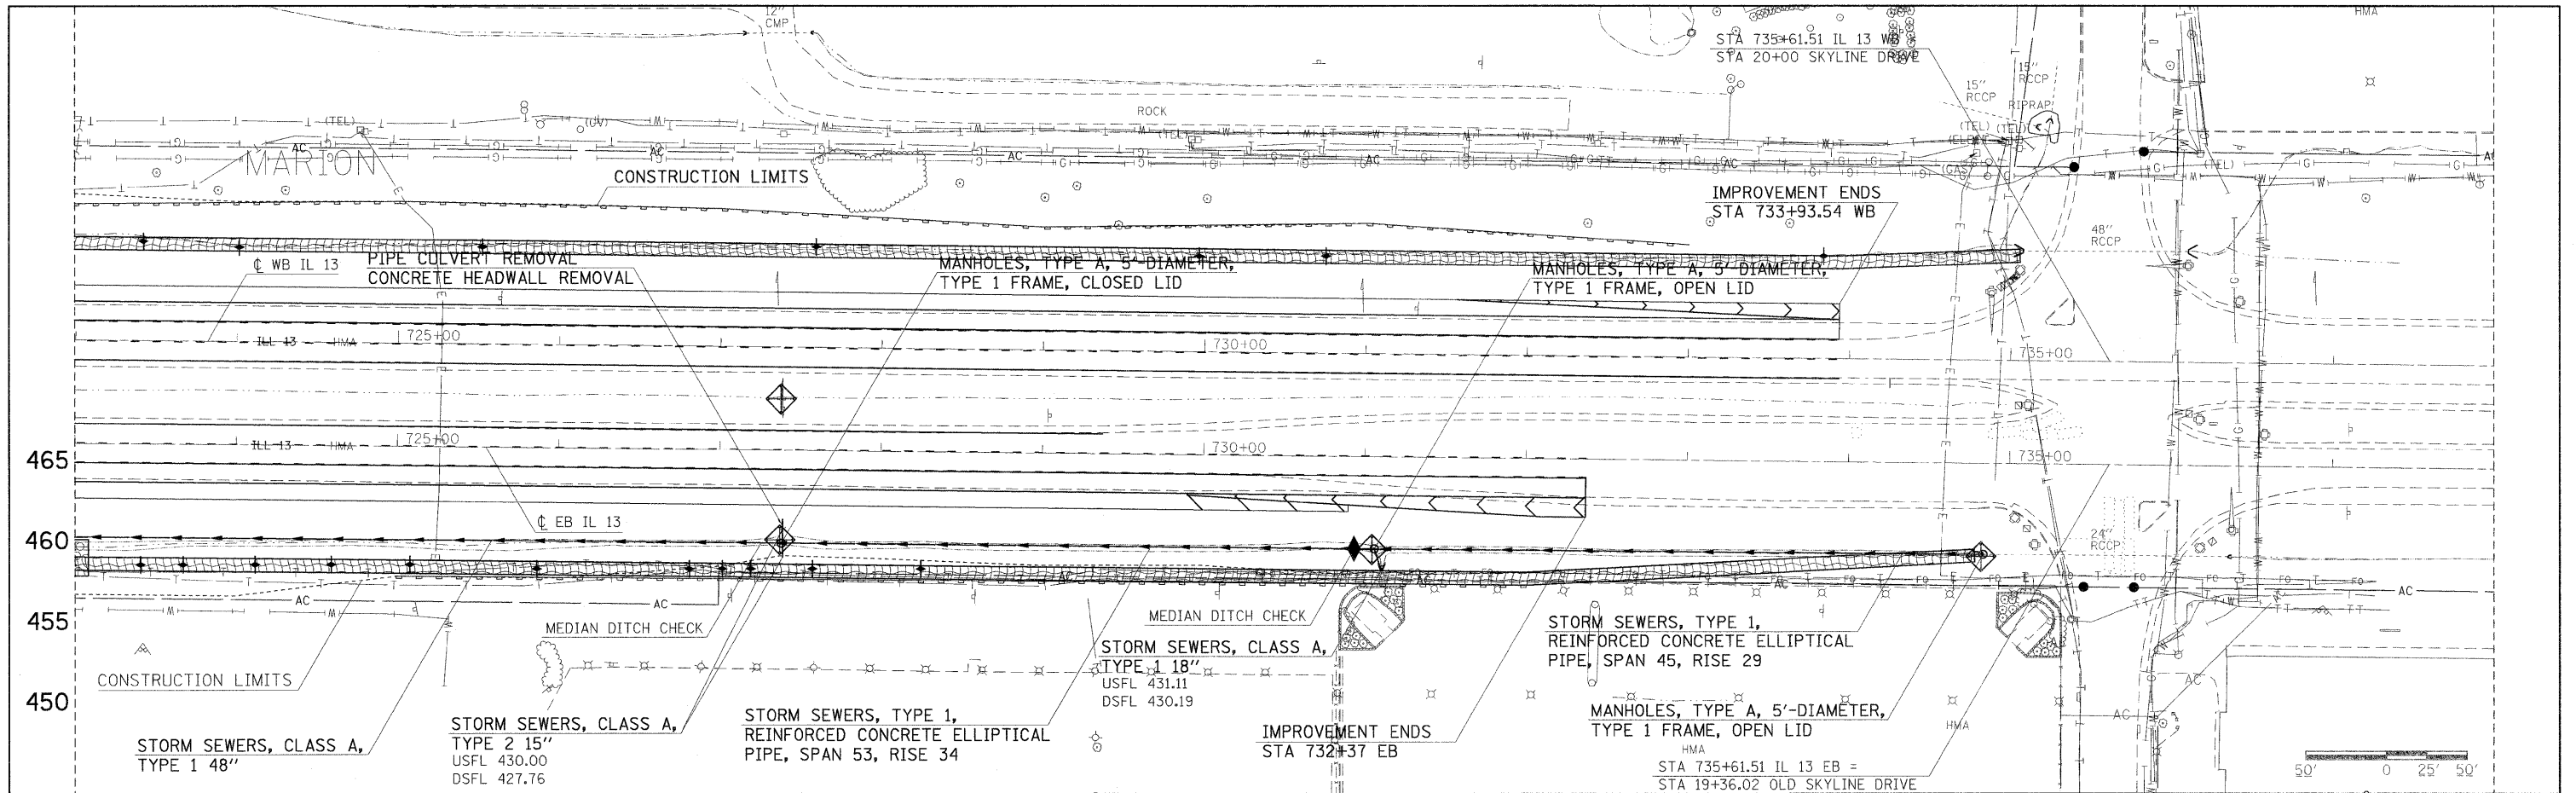

FILE NAME =	USER NAME = shepardgd	DESIGNED -	REVISED -	STATE OF ILLINOIS DEPARTMENT OF TRANSPORTATION	DRAINAGE PLAN PROFILE SHEETS	F.A.P. RTE.	SECTION	COUNTY	TOTAL SHEETS	SHEET NO.	
ct:\p\work\p\WIDOT\SHEPARDGD\dms47330\fedst\m13-shd-drain.dgn	ct:\p\work\p\WIDOT\SHEPARDGD\dms47330\fedst\m13-shd-drain.dgn	DRAWN -	REVISED -			331	(1-2)N-2,R;(1X-1)N-3,R-2	WILLIAMSON	202	60	
PLOT SCALE = 5/8" = 1' / IN.	PLOT DATE = 12/14/2009	CHECKED -	REVISED -			CONTRACT NO. 98857					
		DATE -	REVISED -			ILLINOIS FED. AID PROJECT					