


ROUTE	SECTION	COUNTY	TOTAL SHEETS	SHEET NUMBER
VARIOUS	2008-053 BP	VARIOUS	69	36

CONTRACT NO. 60F04

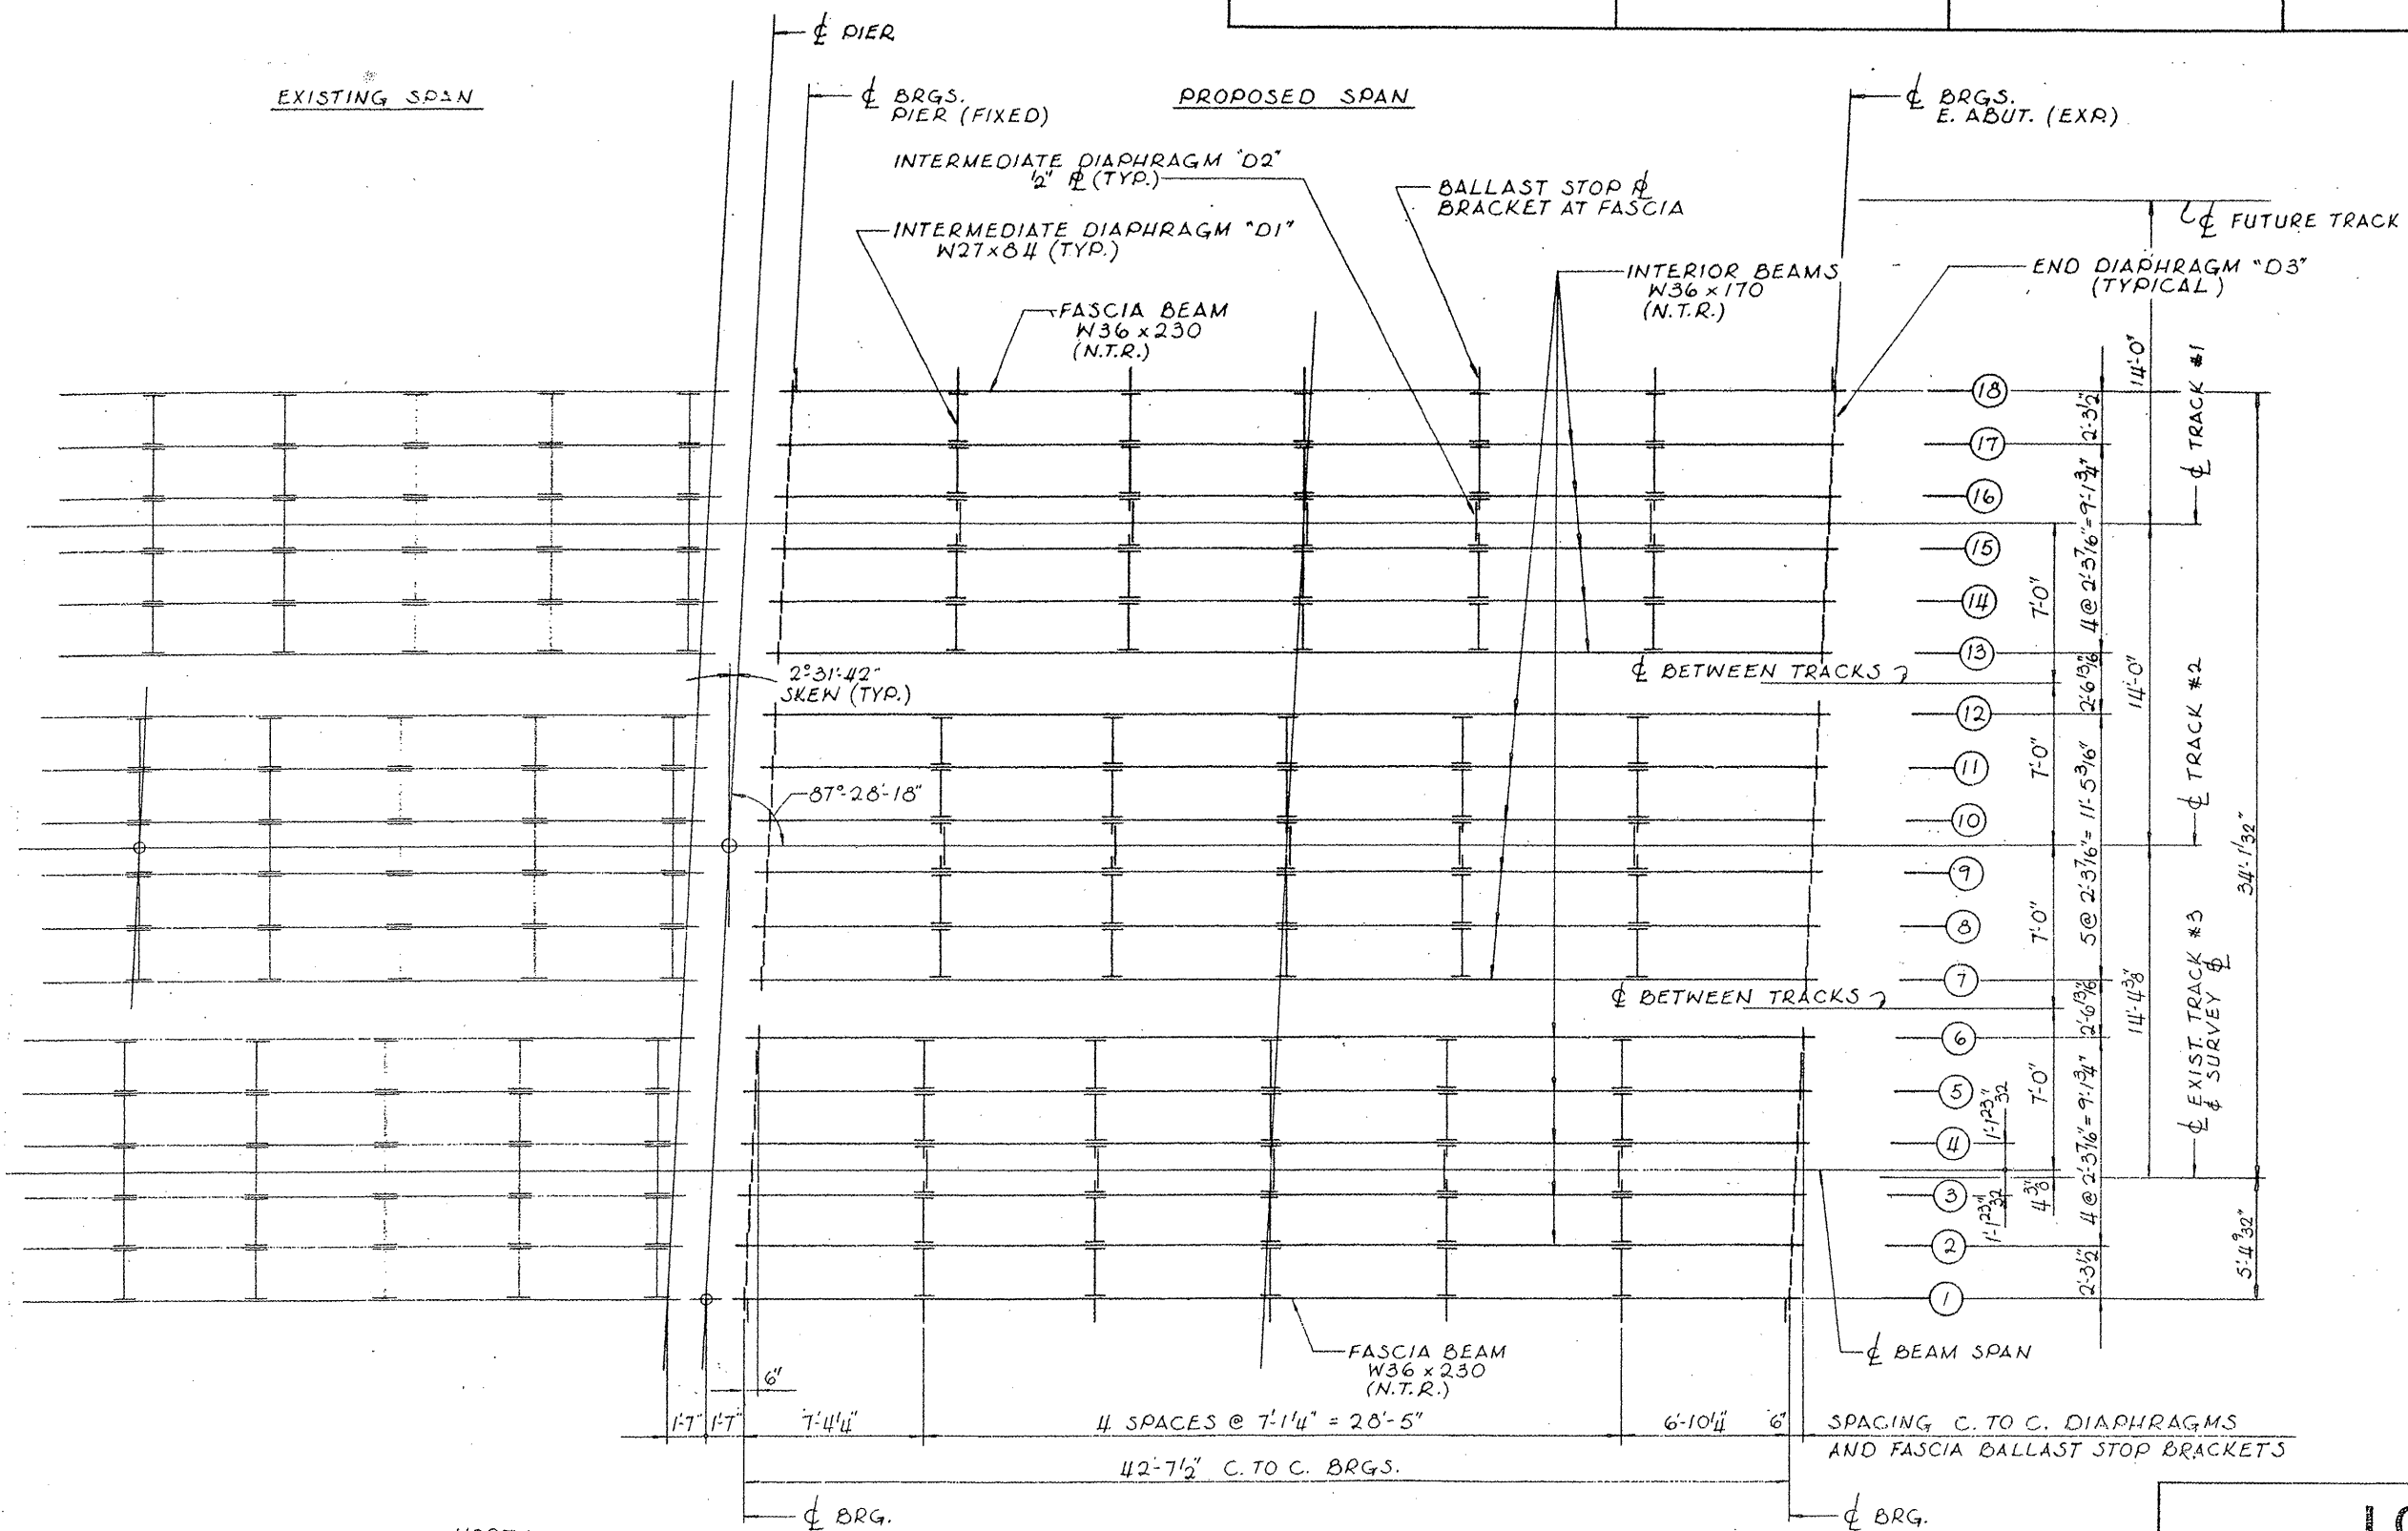

FOR DETAILS OF "EXISTING SPAN," SEE SHEETS 36a and 36b.  
 FOR DETAILS OF "PROPOSED SPAN," SEE SHEET 37.

**FRAMING PLAN**  
(SPAN 2)

**LOCATION NO. 7**  
**EXIST. BRIDGE PLANS**  
**BNSF RR OVER IL 59**  
**SN 022-0038**