



ROUTE VARIOUS	SECTION 2008-053 BP	COUNTY VARIOUS	TOTAL SHEETS 69	SHEET NUMBER 61
------------------	------------------------	-------------------	--------------------	--------------------


CONTRACT NO. 60F04

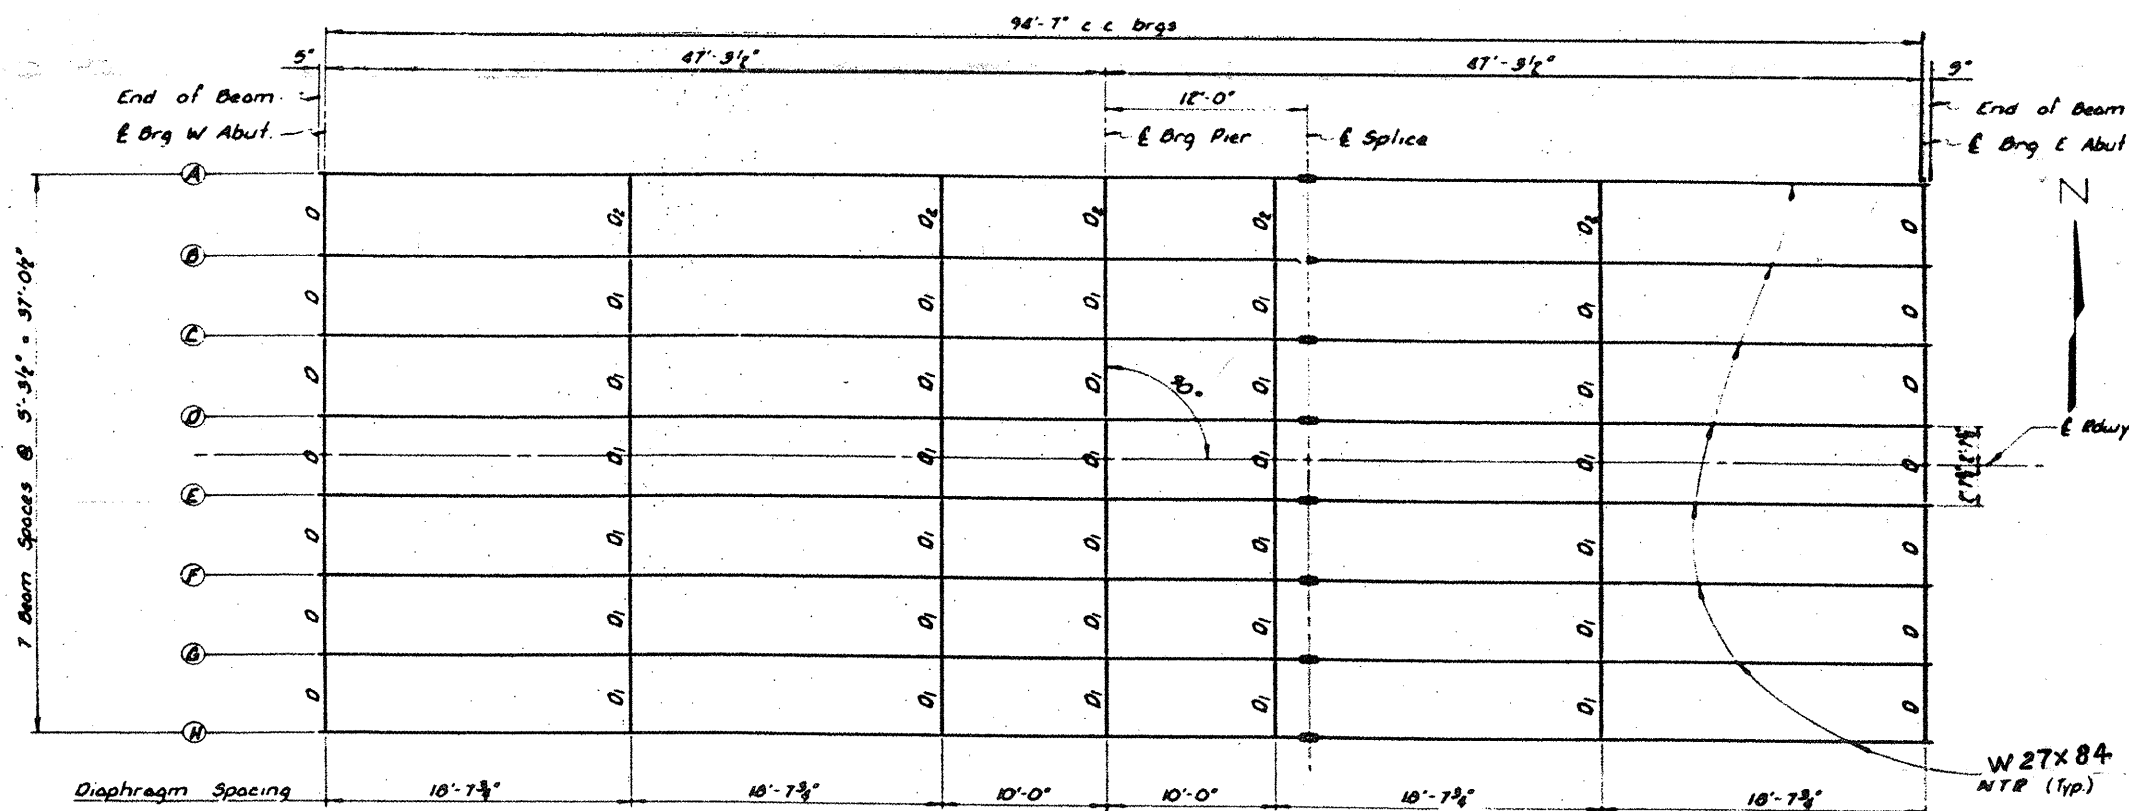


FRAMING PLAN

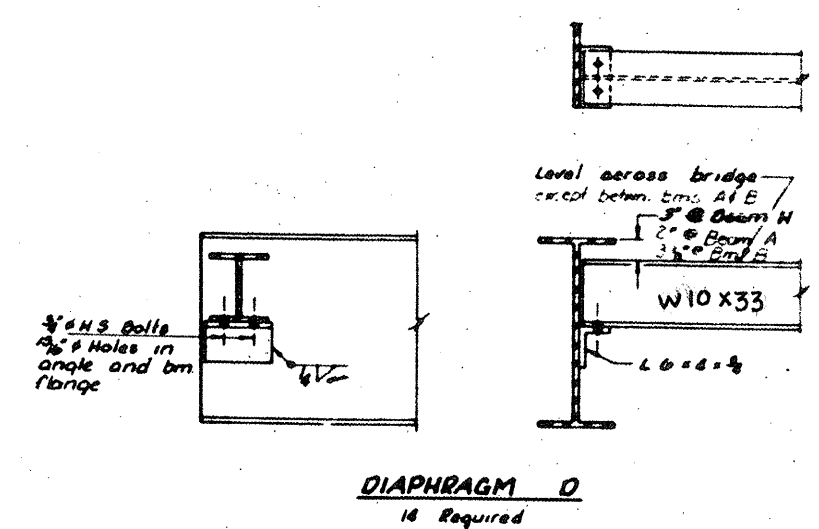


NOTE: Hardened washers shall be required over 1 1/2" holes. (E/Bolt)

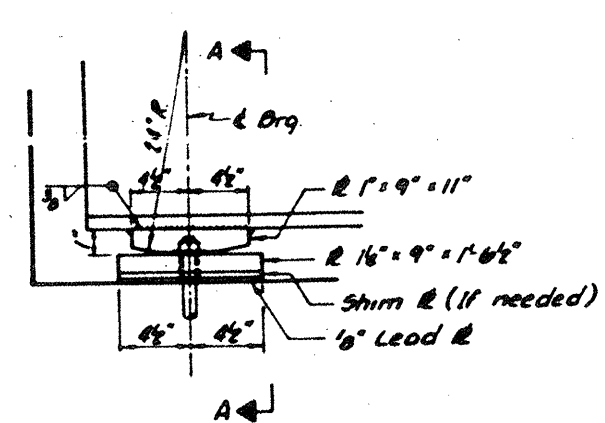

ELEVATION AT ABUTMENTS

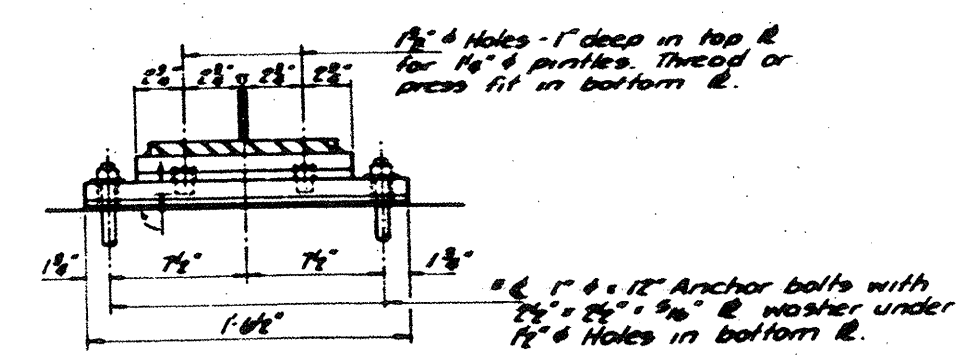


SECTION A-A

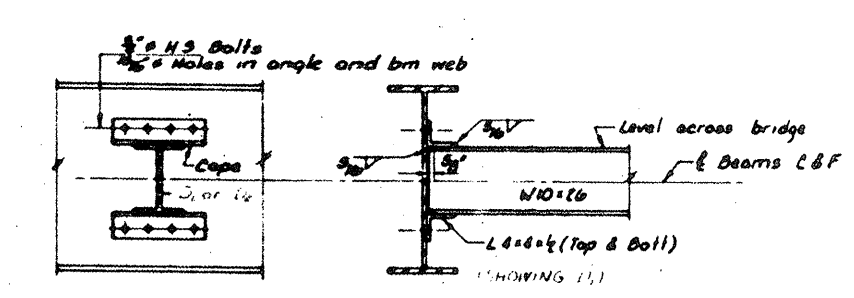

DIAPHRAGMS D1 & D2
D1 = 30 Required, D2 = 5 Req'd

FIXED BEARING
(No Required)

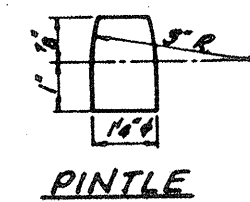

PINTLE

LOCATION NO. 13
EXIST. BRIDGE PLANS
IL 53 OVER FORKED CREEK
SN 099-0091