


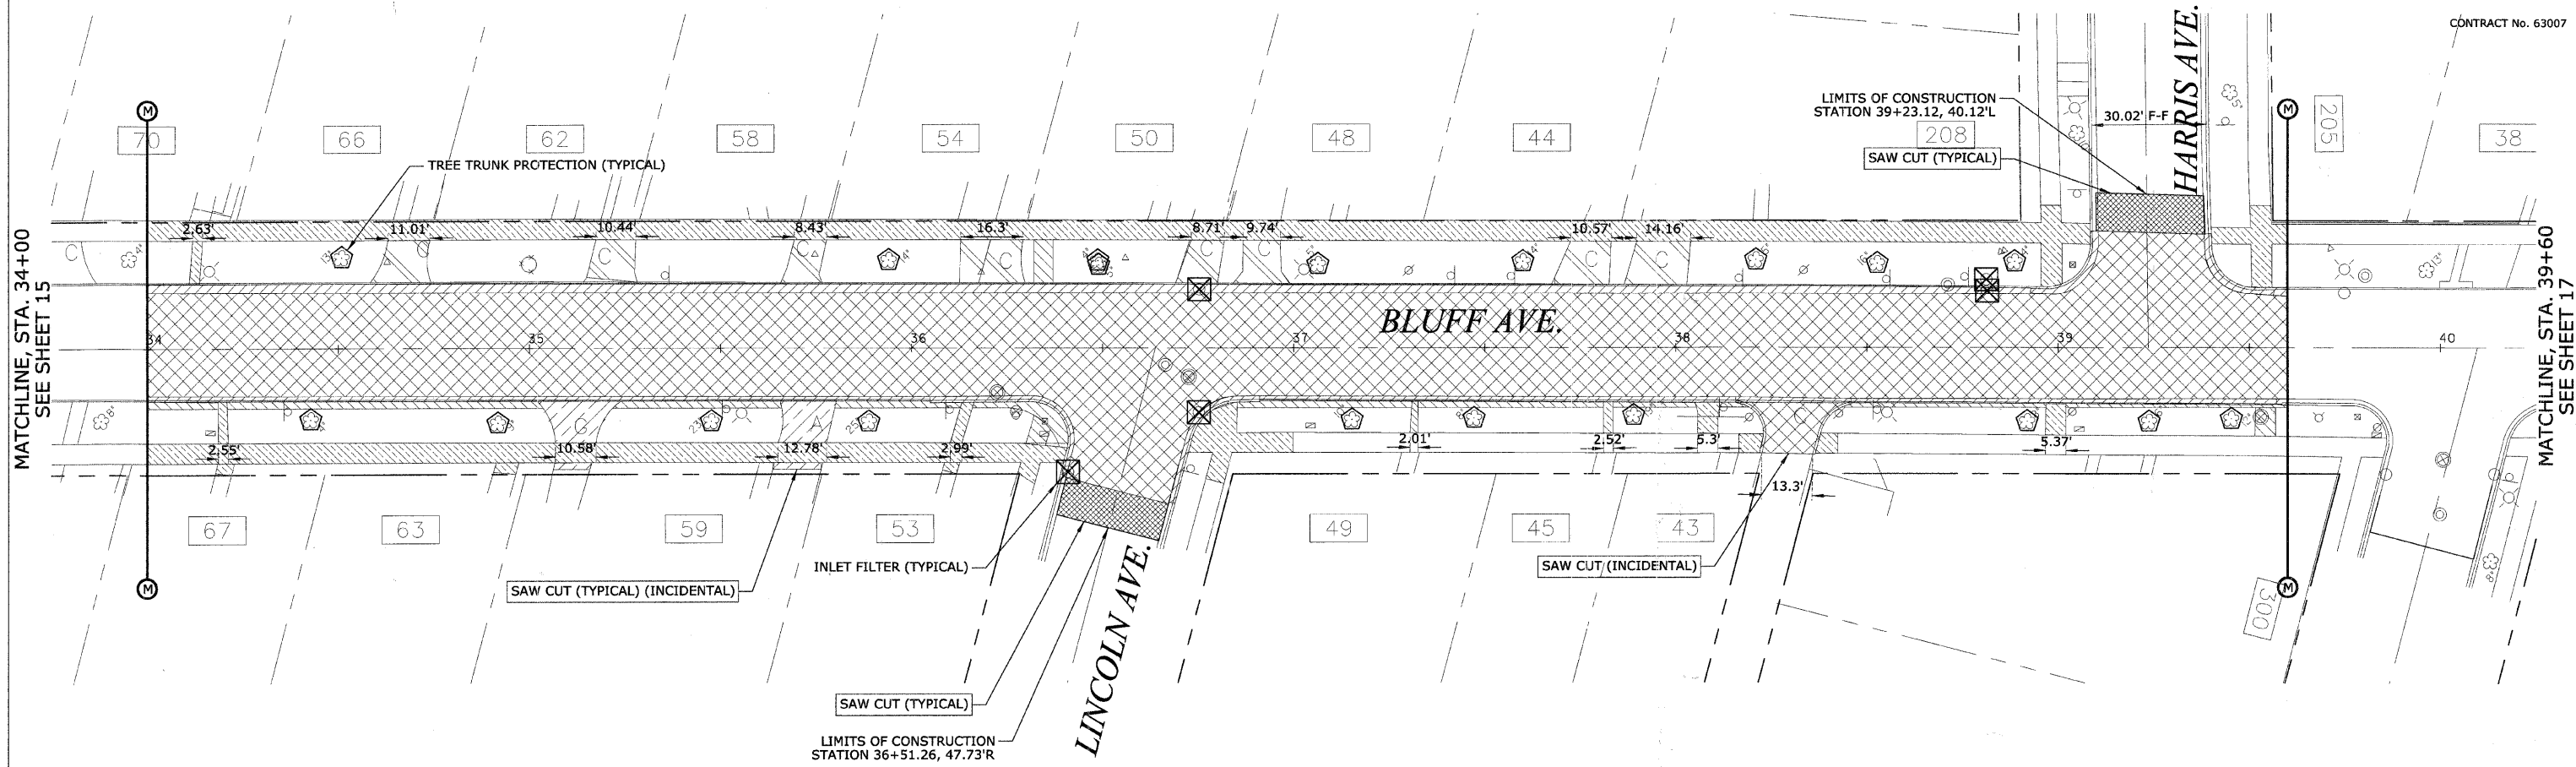

CONTRACT No. 63007



PLAN	SURVEYED	DATE
NOTE BOOK NO.	BY	
	PLOTTED	
	RT. OF WAY CHECKED	
	CADD FILE NAME	

PROFILE	SURVEYED	DATE
NOTE BOOK NO.	BY	
	PLOTTED	
	RT. OF WAY CHECKED	
	STRUCTURE NOTATIONS CHECKED	

REMOVAL LEGEND	
	HOT-MIX ASPHALT SURFACE REMOVAL - BUTT JOINT
	PAVEMENT REMOVAL AND EXCAVATION
	SIDEWALK REMOVAL AND EXCAVATION
	CURB REMOVAL AND EXCAVATION
	HOT MIX ASPHALT DRIVEWAY REMOVAL AND EXCAVATION
	P.C.C. DRIVEWAY REMOVAL AND EXCAVATION
	EARTH EXCAVATION
	TREE REMOVAL

EROSION CONTROL LEGEND	
	INLET FILTER
	TREE TRUNK PROTECTION

REVISIONS	
NAME	DATE

ILLINOIS DEPARTMENT OF TRANSPORTATION  
**BLUFF AVENUE IMPROVEMENTS  
 STAGE 1**  
**REMOVAL AND EROSION CONTROL PLAN**  
 SCALE: 1" = 20' H (Full Size)  
 1" = 44' H (Tabloid)  
 DATE 08/28/2008  
 DRAWN BY H&A  
 CHECKED BY PFH