

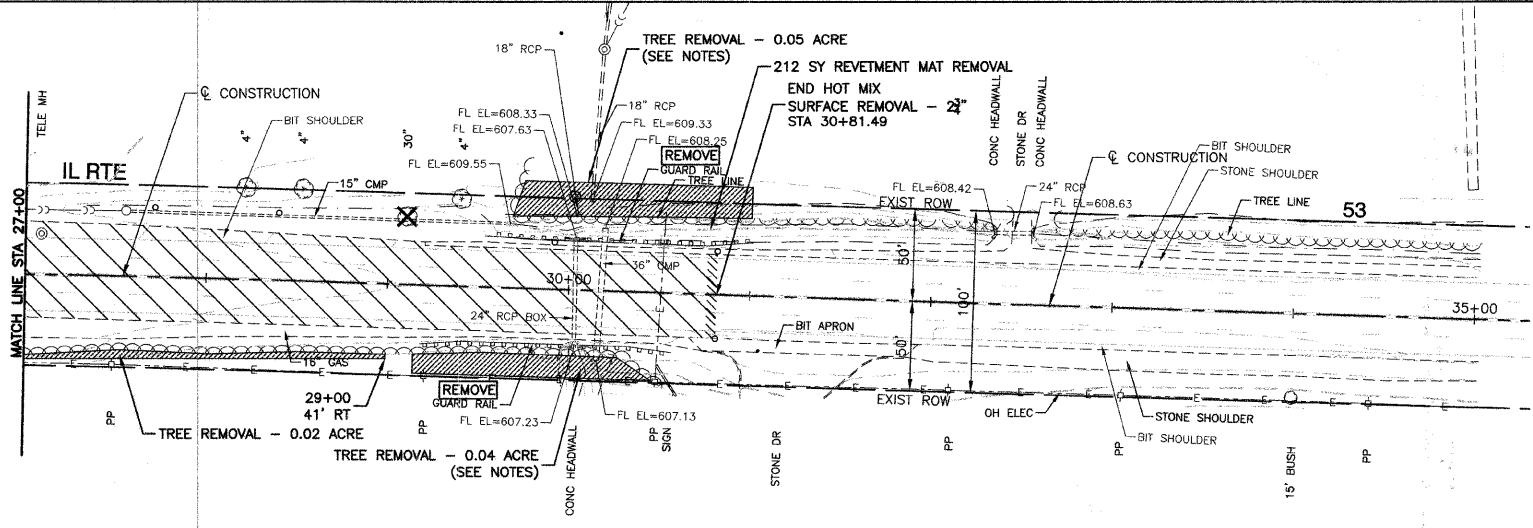


F. A. P. NO.	SECTION	COUNTY	TOTAL SHEETS	SHEET NO.
846	05-00047-00-CH	WILL	036	010
STA. 27+00		TO STA. 30+81.49		
FED. ROAD DIST. NO. 1	ILLINOIS	FED. AID PROJECT		

CONTRACT #63033

 

EXISTING CONDITIONS

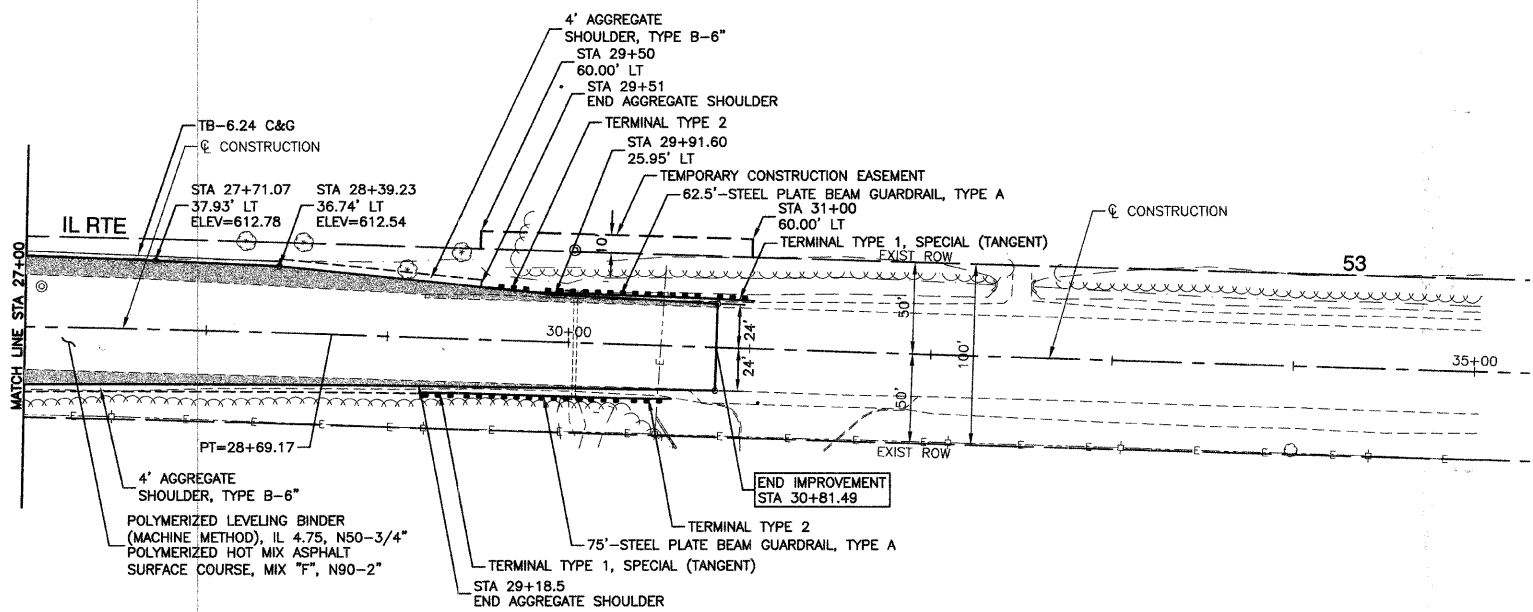


PROPOSED IMPROVEMENTS

LEGEND

- CURB AND GUTTER REMOVAL
- DRIVEWAY PAVEMENT REMOVAL
- BRICK PAVERS
- TREE REMOVAL
- TREE REMOVAL (ACRES)
- HMA SURFACE REMOVAL - BUTT JOINT
- HOT MIX ASPHALT SURFACE REMOVAL, 2-3/4"
- AGGREGATE BASE COURSE, 12"
- HOT MIX ASPHALT, BASE COURSE, 10-3/4"
- PROPOSED SWALE
- CLASS "D" PATCHES, TYPE III, 12"

NOTES

1. TREES SHALL BE REMOVED WITHIN THE ROW/EASEMENT AS NECESSARY TO CONSTRUCT THE PROPOSED CROSS ROAD CULVERT (SEE DRAINAGE PLANS)

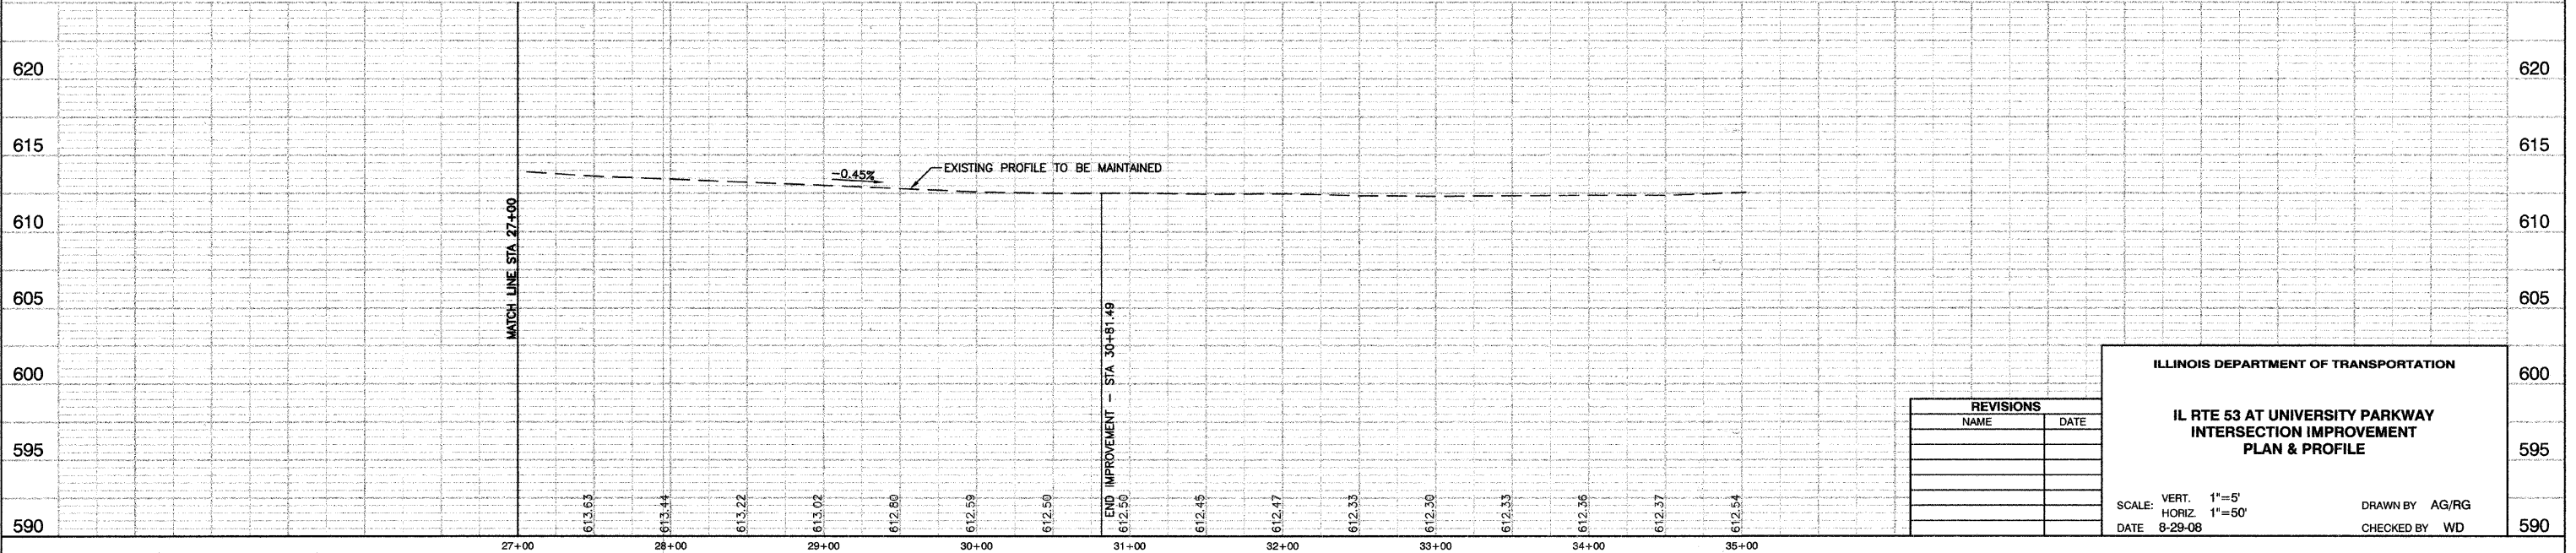

REVISIONS	
NAME	DATE

**ILLINOIS DEPARTMENT OF TRANSPORTATION**

**IL RTE 53 AT UNIVERSITY PARKWAY  
INTERSECTION IMPROVEMENT  
PLAN & PROFILE**

SCALE: VERT. 1"=5'  
HORIZ. 1"=50'

DATE 8-29-08

DRAWN BY AG/RG  
CHECKED BY WD