


PLAN	DATE
SUBMITTED	
PLOTTED	
DESIGNED	
CHECKED	
NO.	

PROFILE	DATE
SUBMITTED	
PLOTTED	
CHECKED	
NO.	


I:\AURORA\042908\Wood.St\Draw\Sheets\plan\plan.prf\field.dgn
11/6/2008

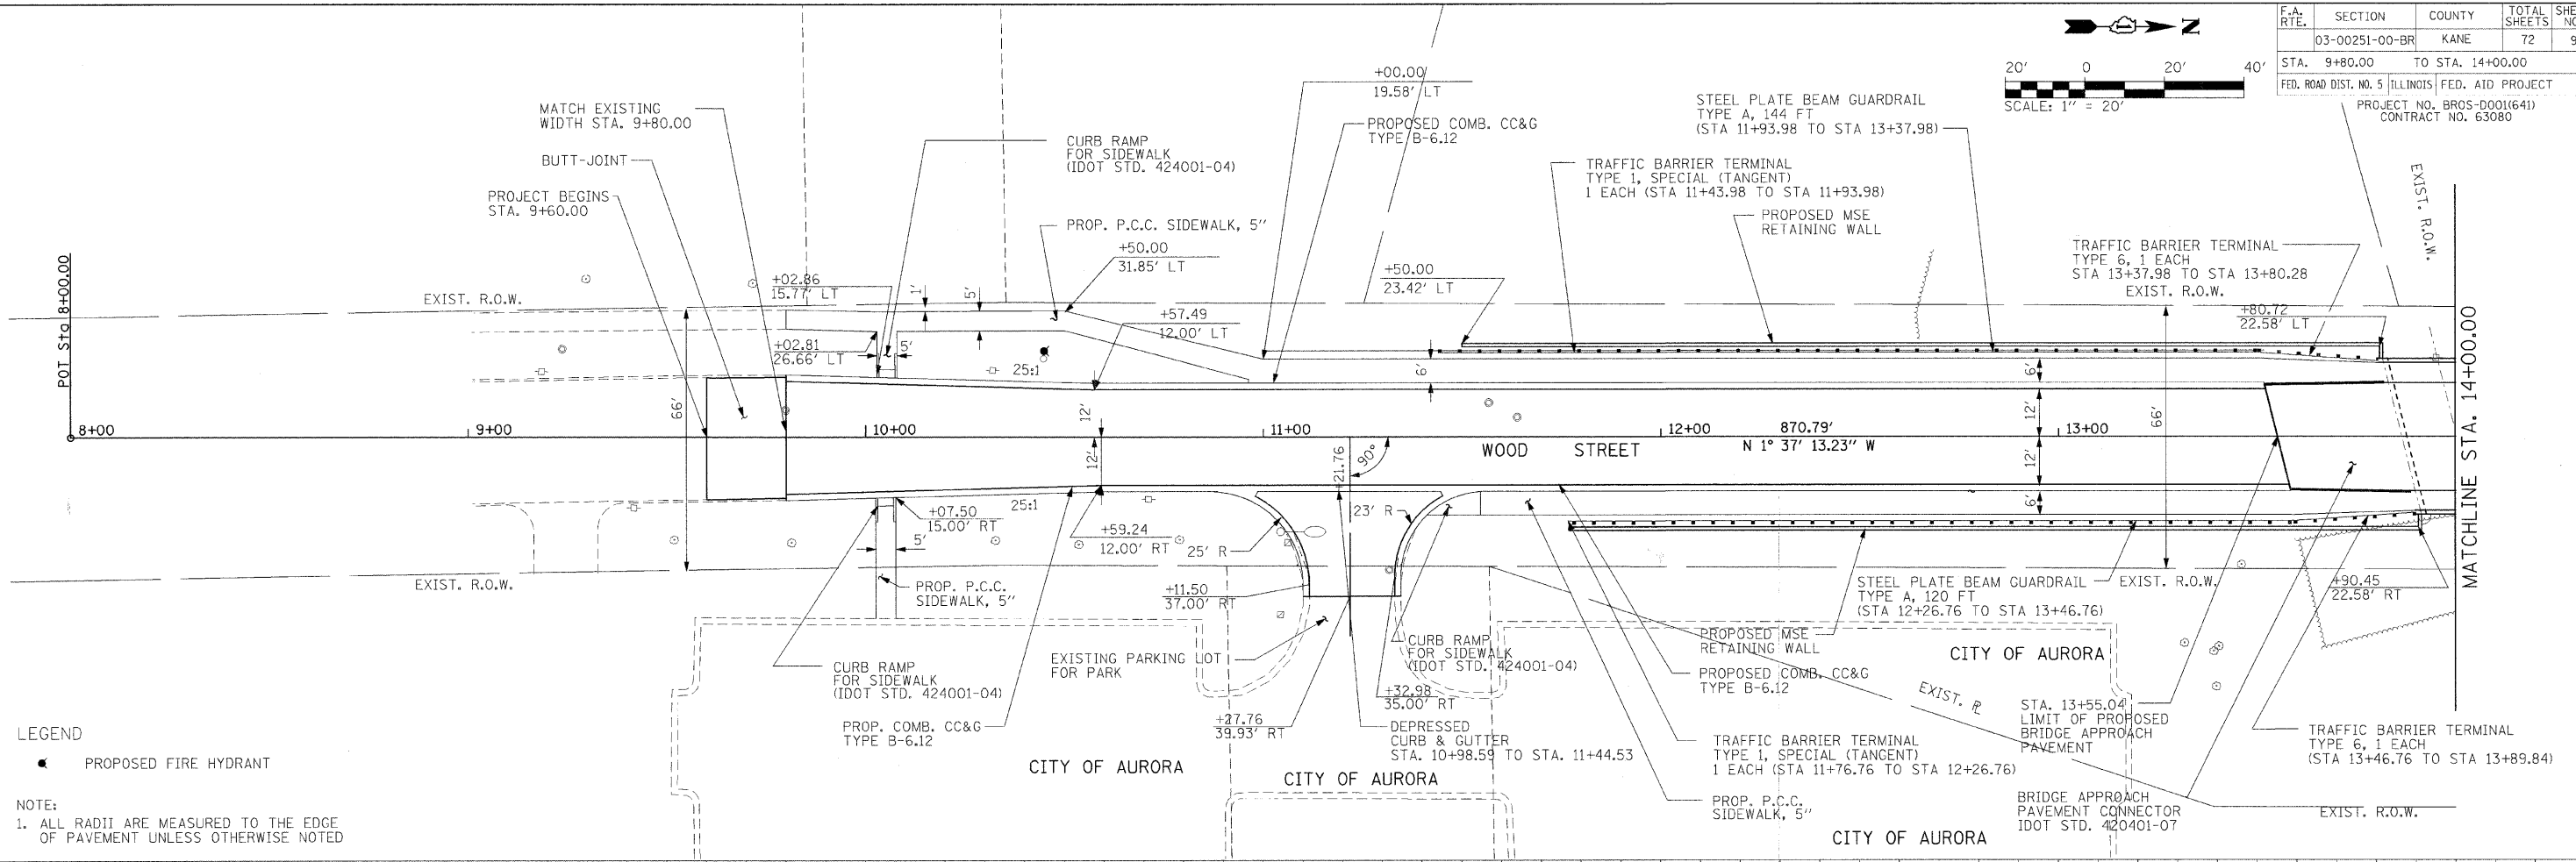

LEGEND

● PROPOSED FIRE HYDRANT

NOTE:
1. ALL RADII ARE MEASURED TO THE EDGE OF PAVEMENT UNLESS OTHERWISE NOTED

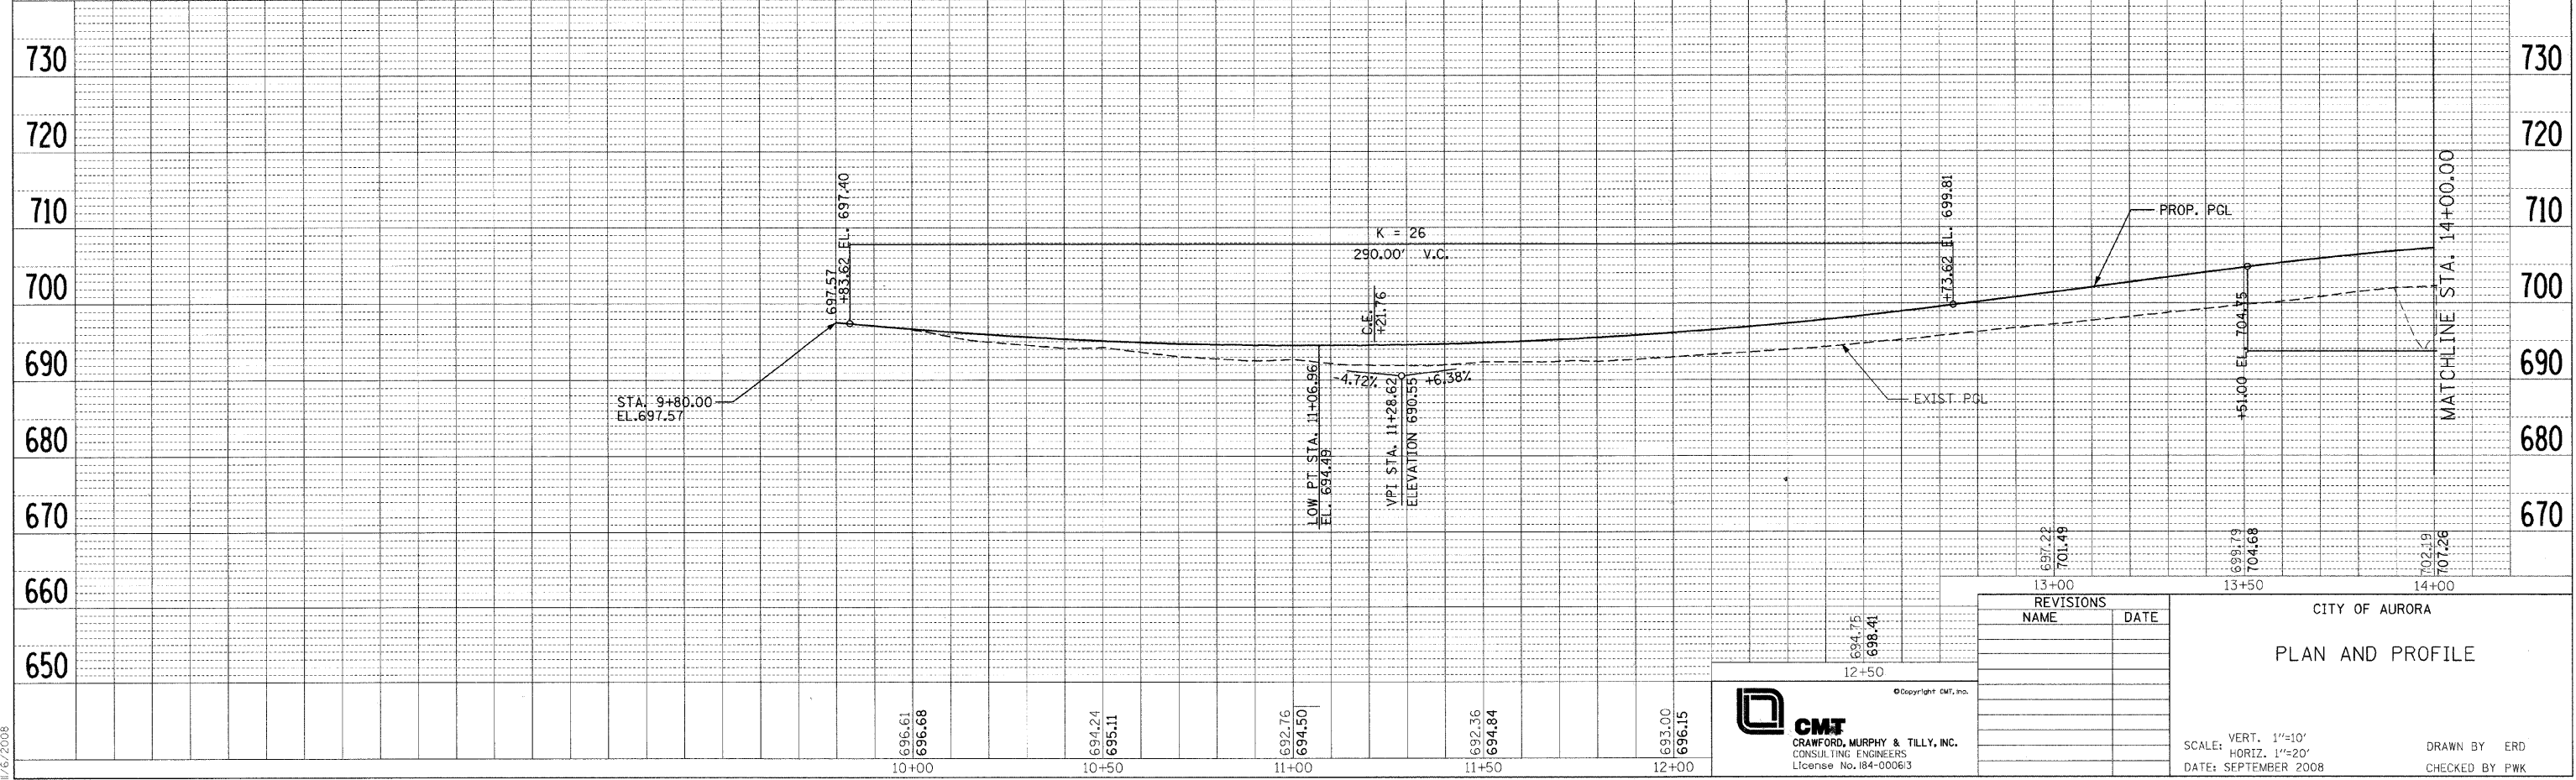

REVISIONS	
NAME	DATE

CMT
CRAWFORD, MURPHY & TILLY, INC.
CONSULTING ENGINEERS
License No. 184-00063

CITY OF AURORA
PLAN AND PROFILE

SCALE: VERT. 1"=10'
HORIZ. 1"=20'
DATE: SEPTEMBER 2008

DRAWN BY ERD
CHECKED BY PWK