
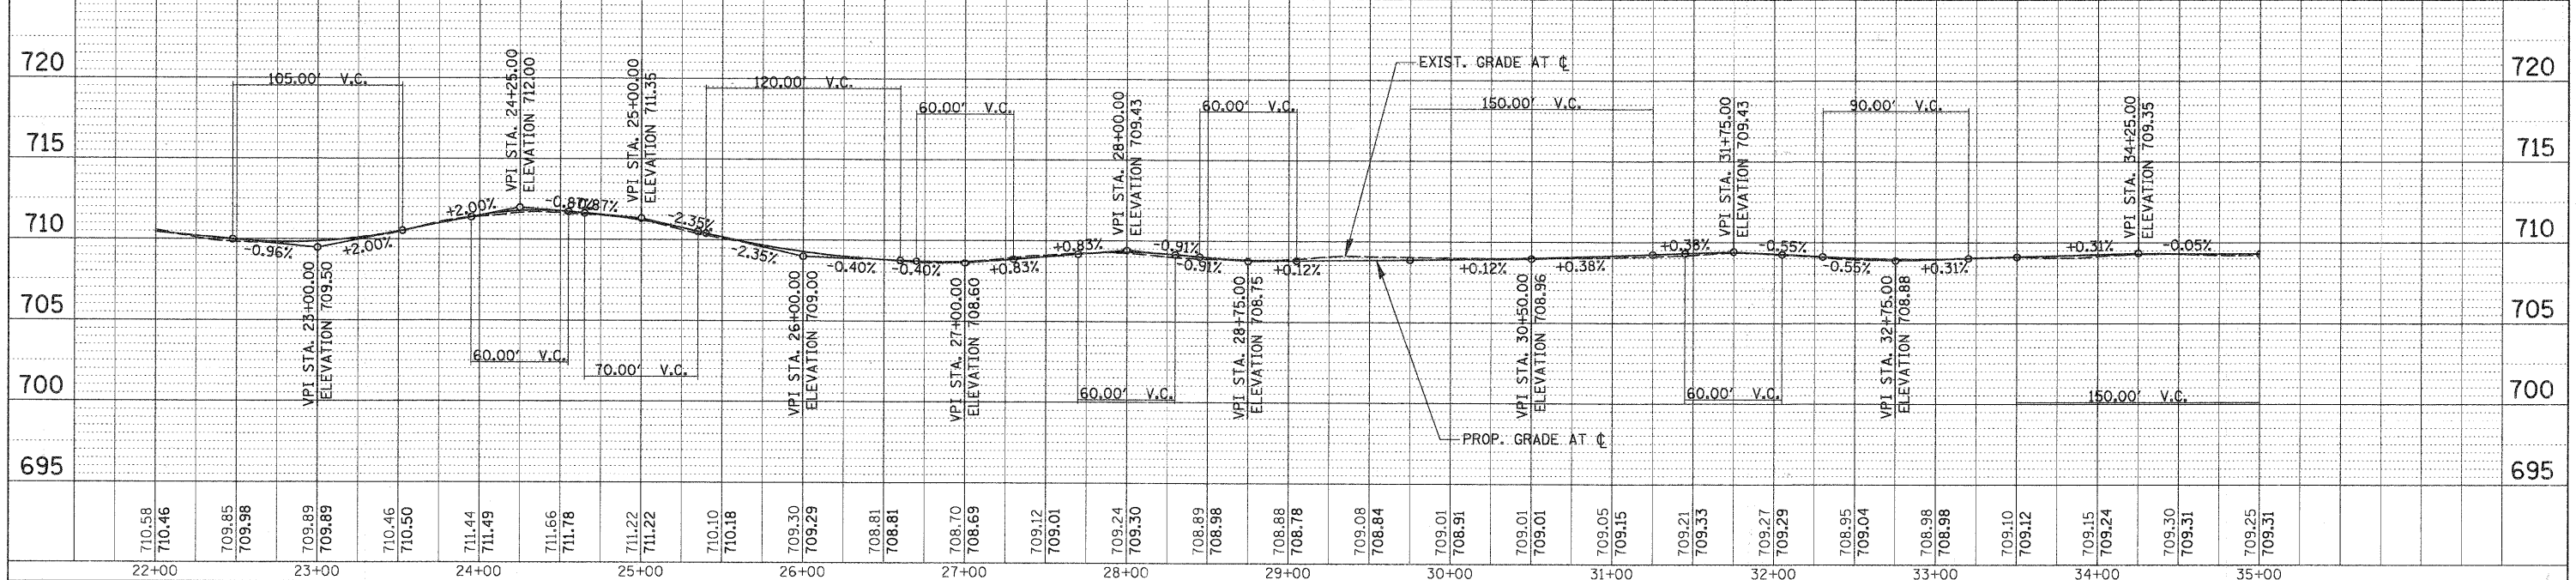


P-PLAN	SURVEYED	BY	DATE
	PLOTTED		
	CHECKED		
	RT. OF WAY CHECKED		
	NOTE BOOK NO.		
	CADD FILE NAME		
	NO.		

PROFILE	SURVEYED	BY	DATE
	PLOTTED		
	CHECKED		
	RT. OF WAY CHECKED		
	NOTE BOOK NO.		
	STRUCTURE NOTATIONS CHECKED		
	NO.		

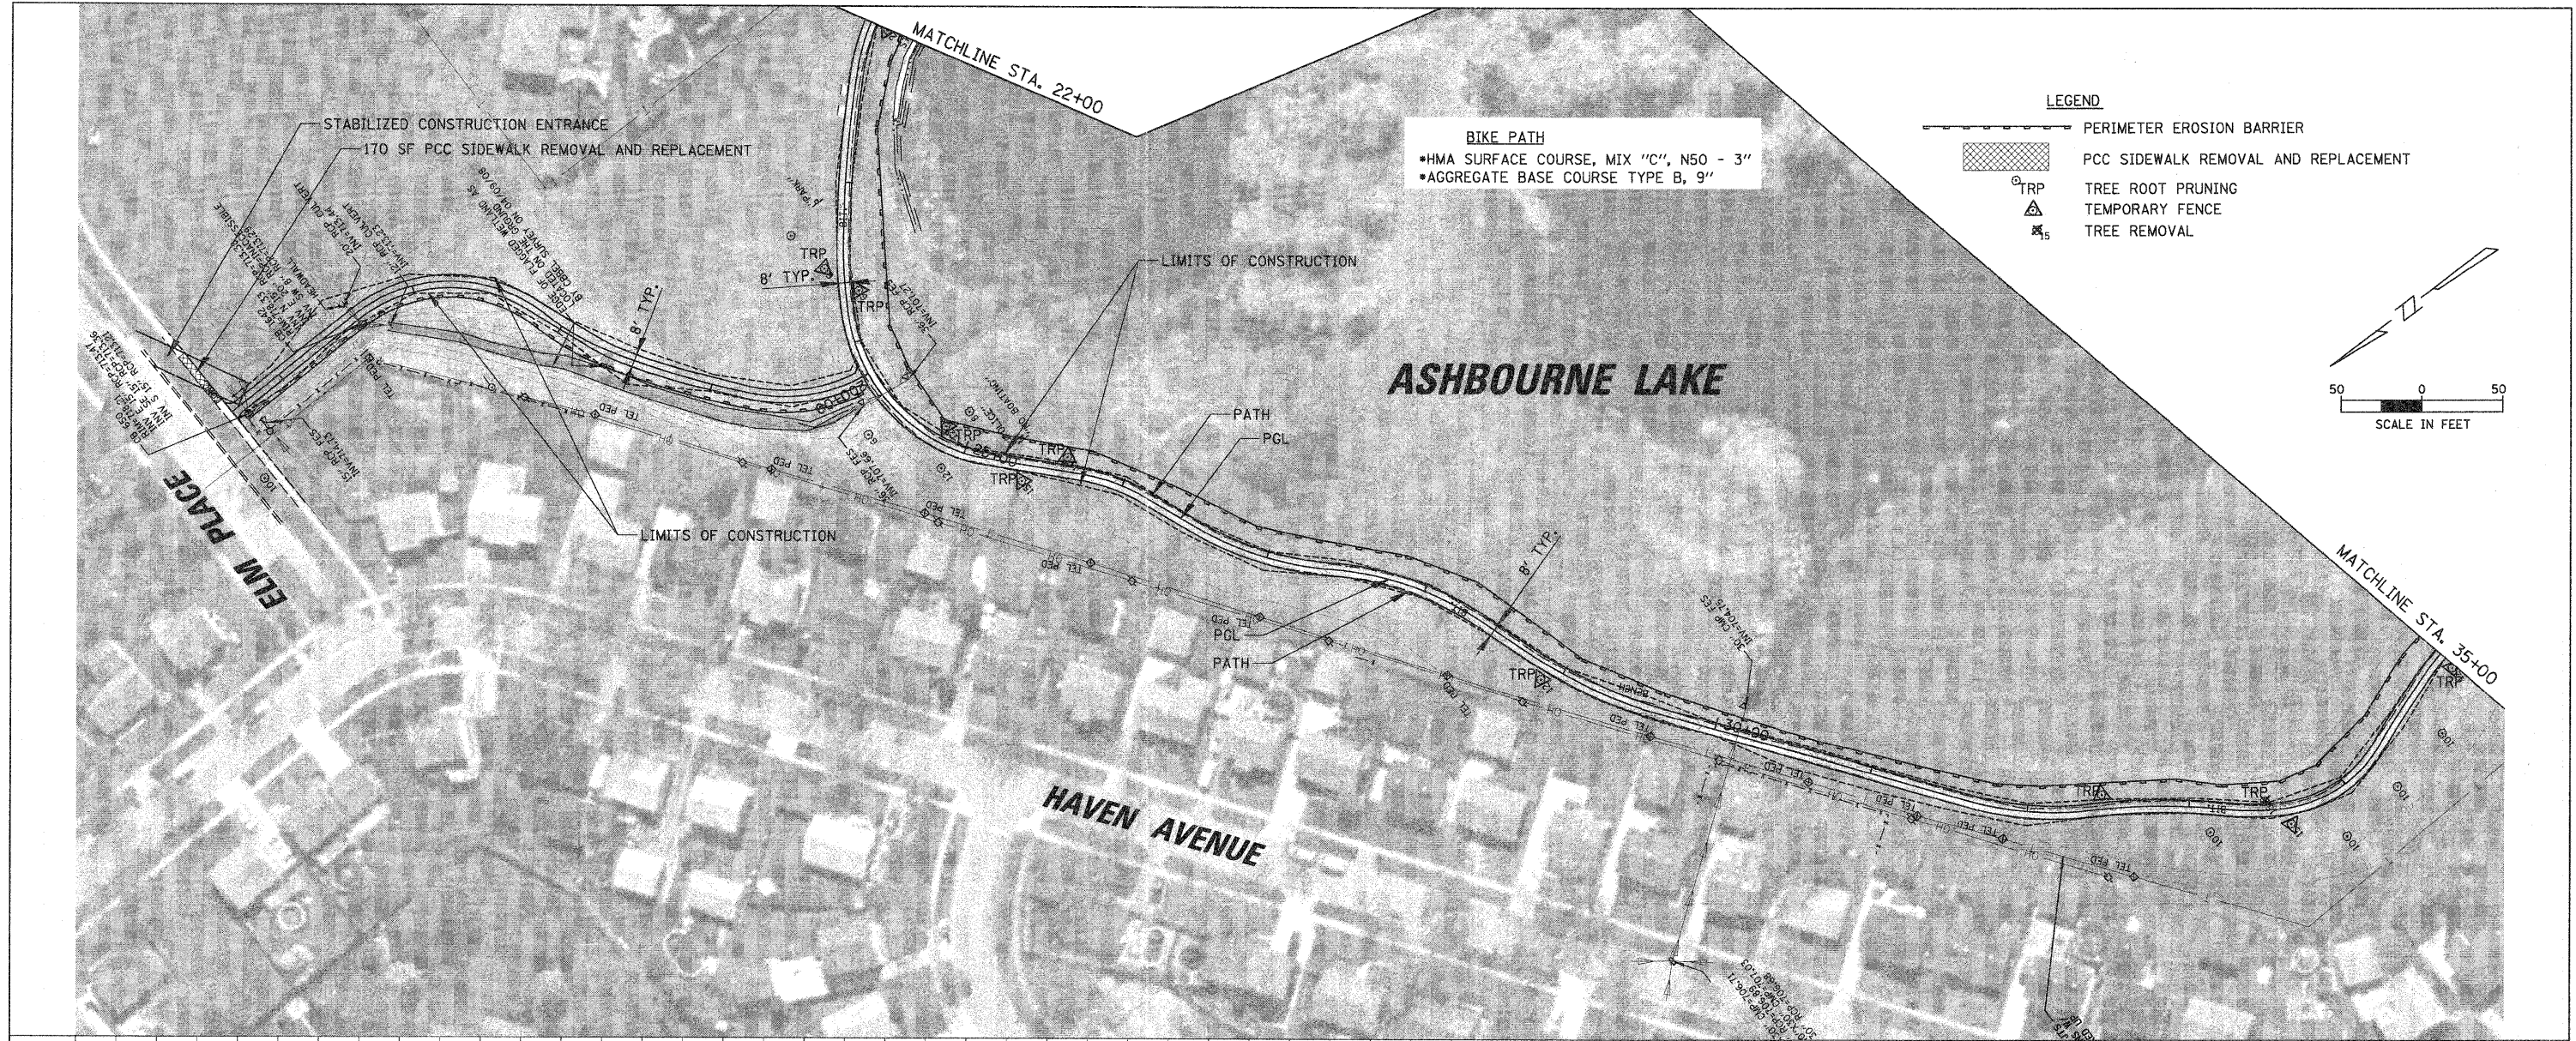

FILE NAME = N:\Dr\land\h11\080156\civi\080156_PLN2.pln	USER NAME = MAGOLDEN	DESIGNED - LMF	REVISED -	STATE OF ILLINOIS DEPARTMENT OF TRANSPORTATION BIKE PATH PLAN AND PROFILE - ASHBOURNE LAKE	F.A. SECTION	COUNTY	TOTAL SHEETS	SHEET NO.
PLOT SCALE = 50'		DRAWN - MG	REVISED -		06-00021-00-BT	COOK	60	10
PLOT DATE = 12/23/2008		CHECKED - LMF	REVISED -		CONTRACT NO. 63084			
		DATE = 12/23/2008	REVISED -		ILLINOIS FED. AID PROJECT			
SCALE: 50'					SHEET NO. OF SHEETS STA. 22+00 TO STA. 35+00			