
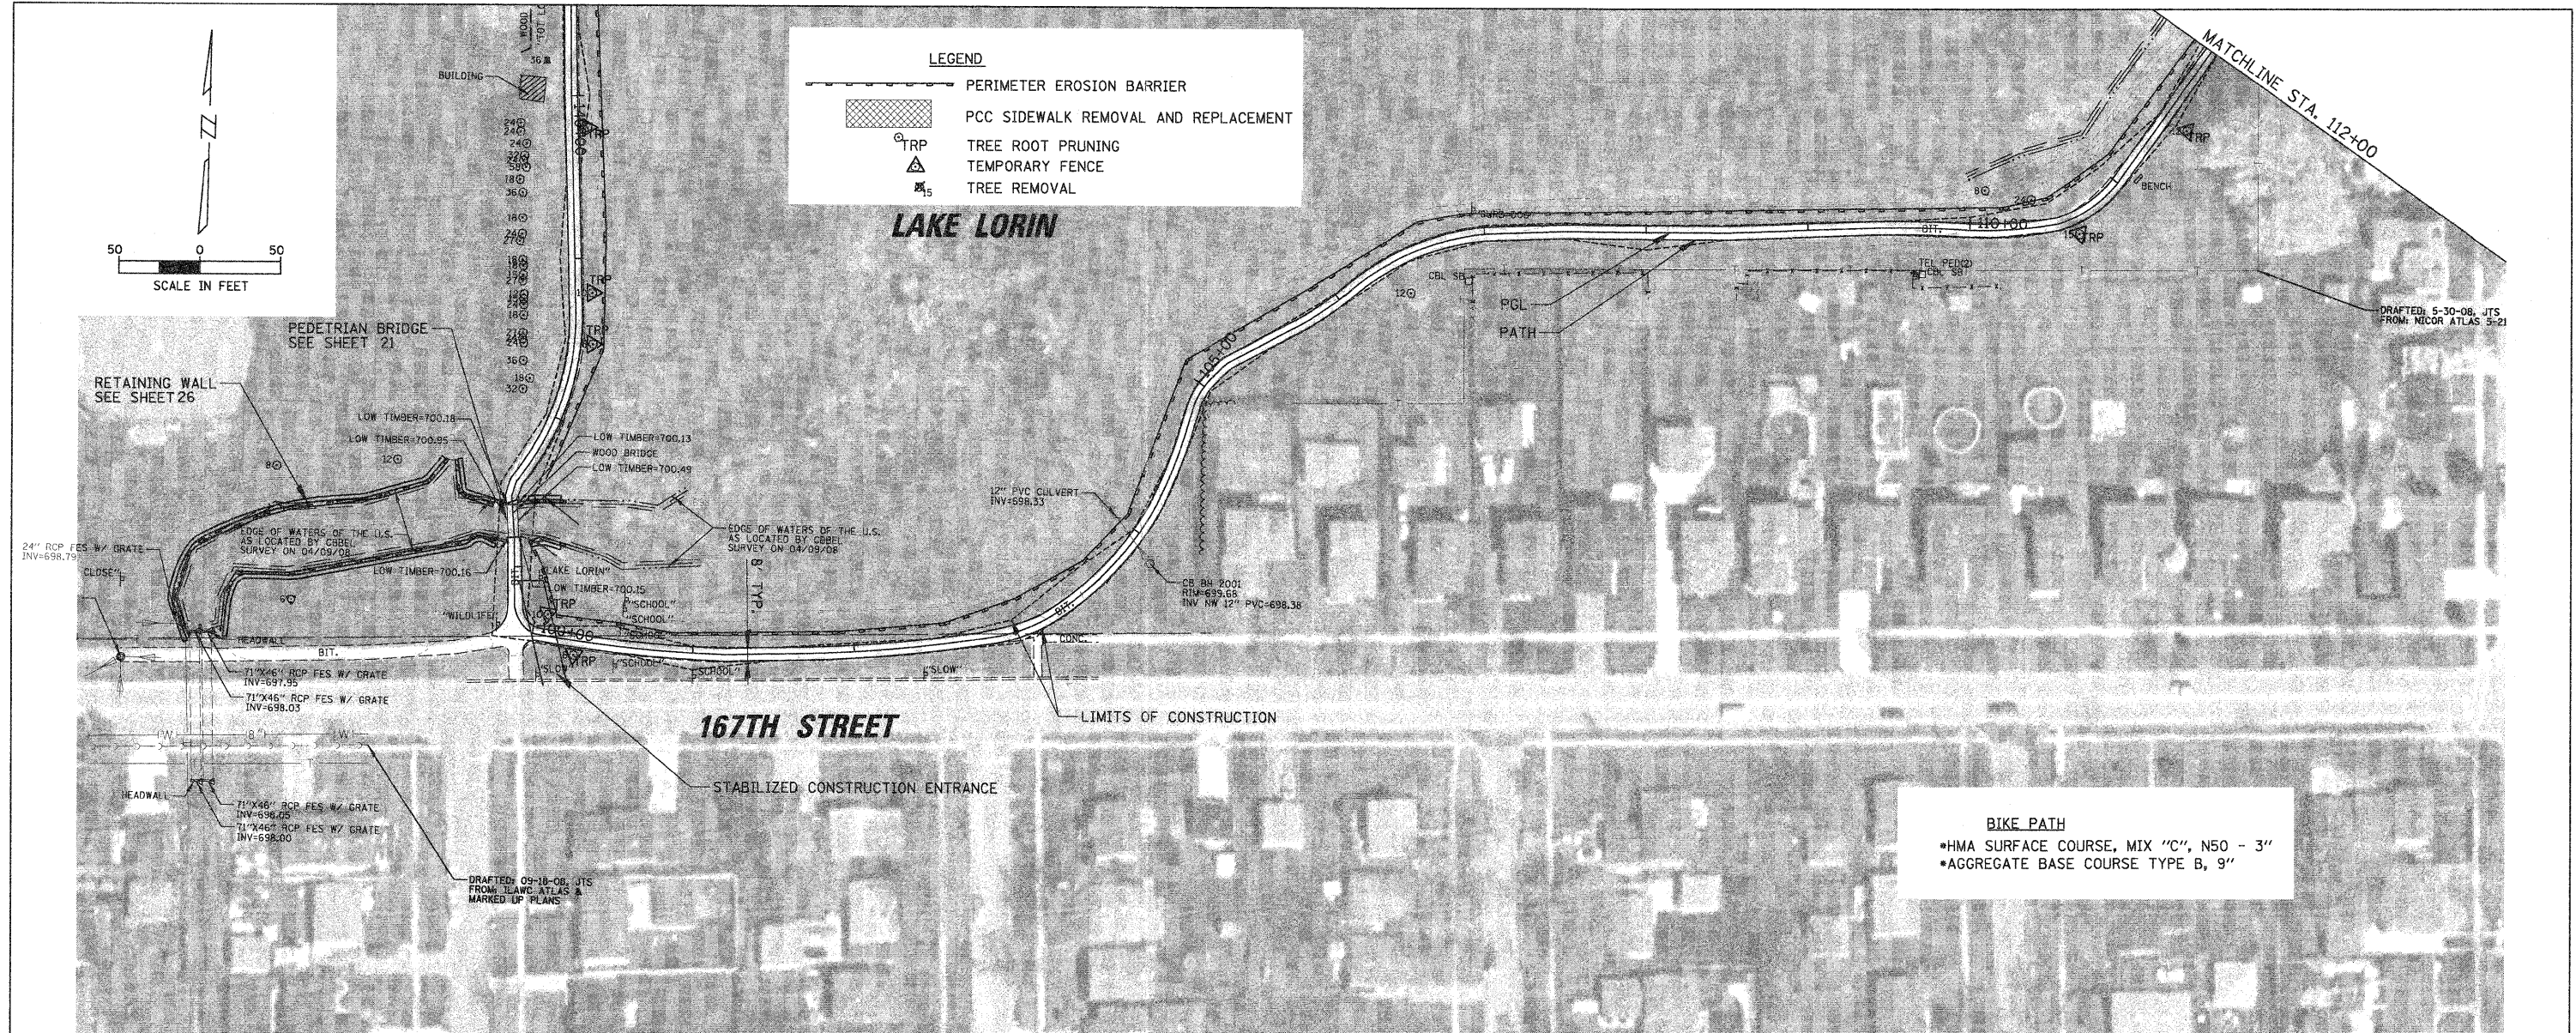


DATE: \_\_\_\_\_ BY: \_\_\_\_\_  
 SURVEYED: \_\_\_\_\_ PLOTTED: \_\_\_\_\_ CHECKED: \_\_\_\_\_  
 NOTE BOOK: \_\_\_\_\_ NO. \_\_\_\_\_  
 CAD FILE NAME: \_\_\_\_\_


DATE: \_\_\_\_\_ BY: \_\_\_\_\_  
 SURVEYED: \_\_\_\_\_ PLOTTED: \_\_\_\_\_ CHECKED: \_\_\_\_\_  
 NOTE BOOK: \_\_\_\_\_ NO. \_\_\_\_\_  
 STRUCTURE NOTATION: \_\_\_\_\_

**LEGEND**

- PERIMETER EROSION BARRIER
- PCC SIDEWALK REMOVAL AND REPLACEMENT
- TRP TREE ROOT PRUNING
- TEMPORARY FENCE
- TREE REMOVAL

 

**BIKE PATH**  
 •HMA SURFACE COURSE, MIX "C", N50 - 3"  
 •AGGREGATE BASE COURSE TYPE B, 9"

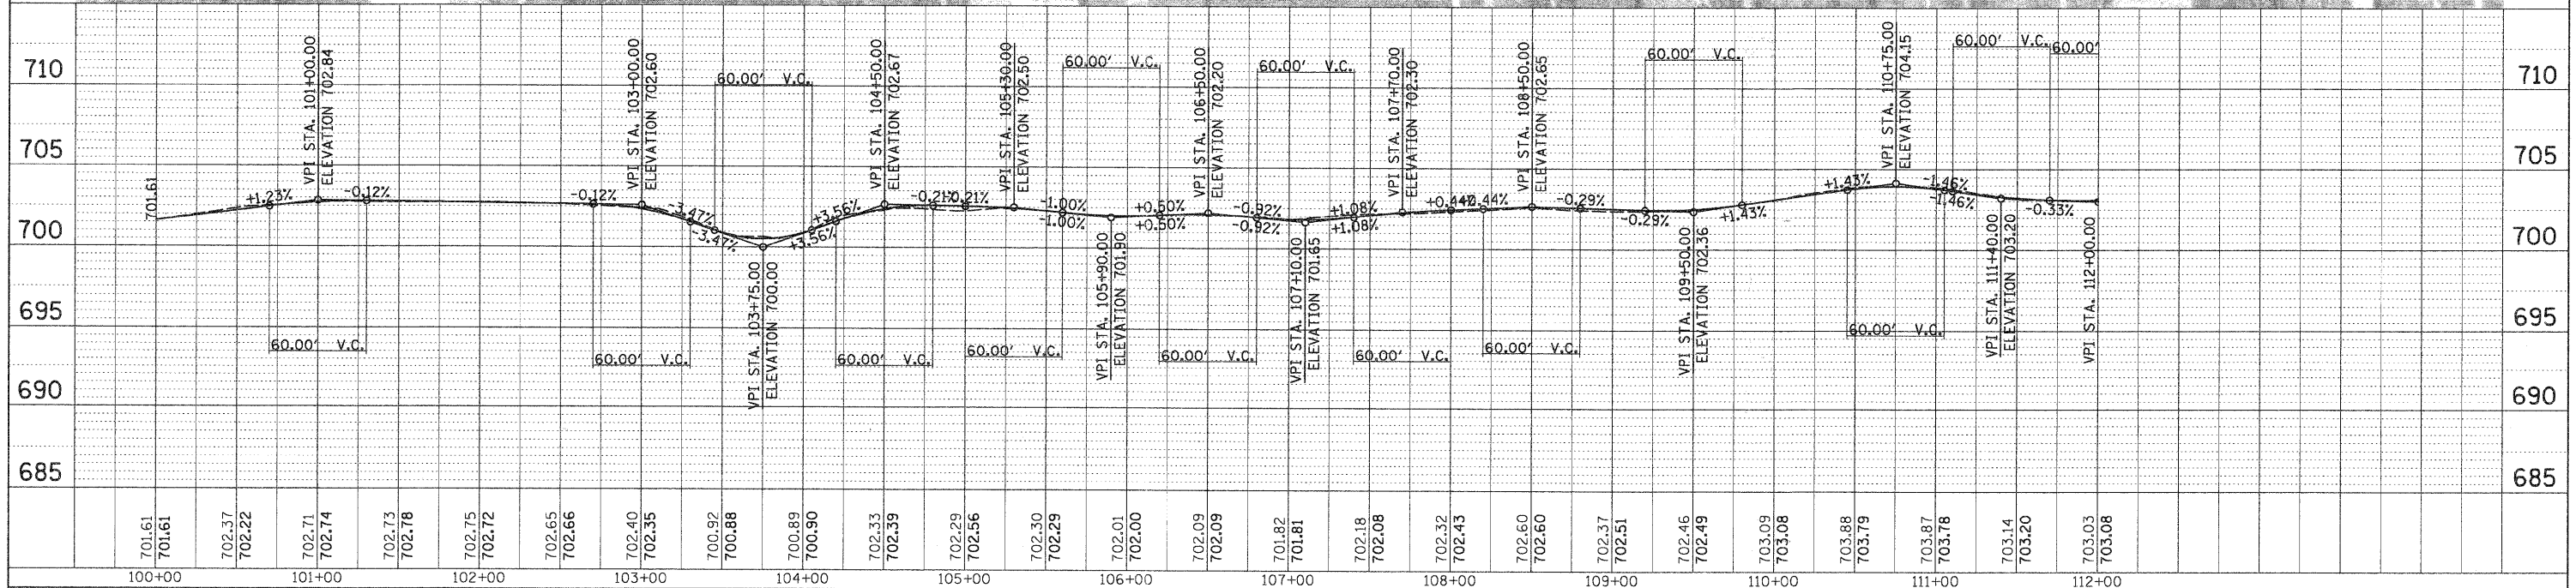

FILE NAME = N:\Dr\landHills\090156\Civil\080156_PLN5.pln	USER NAME = MAGOLDEN	DESIGNED - LMF	REVISED -	<b>STATE OF ILLINOIS DEPARTMENT OF TRANSPORTATION</b>	<b>BIKE PATH PLAN AND PROFILE - LAKE LORIN</b>				F.A. RTE.	SECTION	COUNTY	TOTAL SHEETS	SHEET NO.
		DRAWN - MG	REVISED -						06-00021-00-BT	COOK	60	13	
		CHECKED - LMF	REVISED -						CONTRACT NO. 63084				
		DATE - 12/23/2008	REVISED -						ILLINOIS FED. AID PROJECT				