


PLAN	SURVEYED	BY	DATE
	PLOTTED		
	CHECKED		
	REVISIONS		
	NO. OF REVISIONS		
	CADD FILE NAME		
	NO.		

PROFILE	SURVEYED	BY	DATE
	PLOTTED		
	CHECKED		
	REVISIONS		
	NO. OF REVISIONS		
	STRUCTURE NOTATIONS CHKD		
	NO.		



LEGEND

- PERIMETER EROSION BARRIER
- PCC SIDEWALK REMOVAL AND REPLACEMENT
- TREE ROOT PRUNING
- TEMPORARY FENCE
- TREE REMOVAL

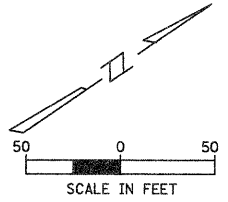

BIKE PATH

- HMA SURFACE COURSE, MIX "C", N50 - 3"
- AGGREGATE BASE COURSE TYPE B, 9"

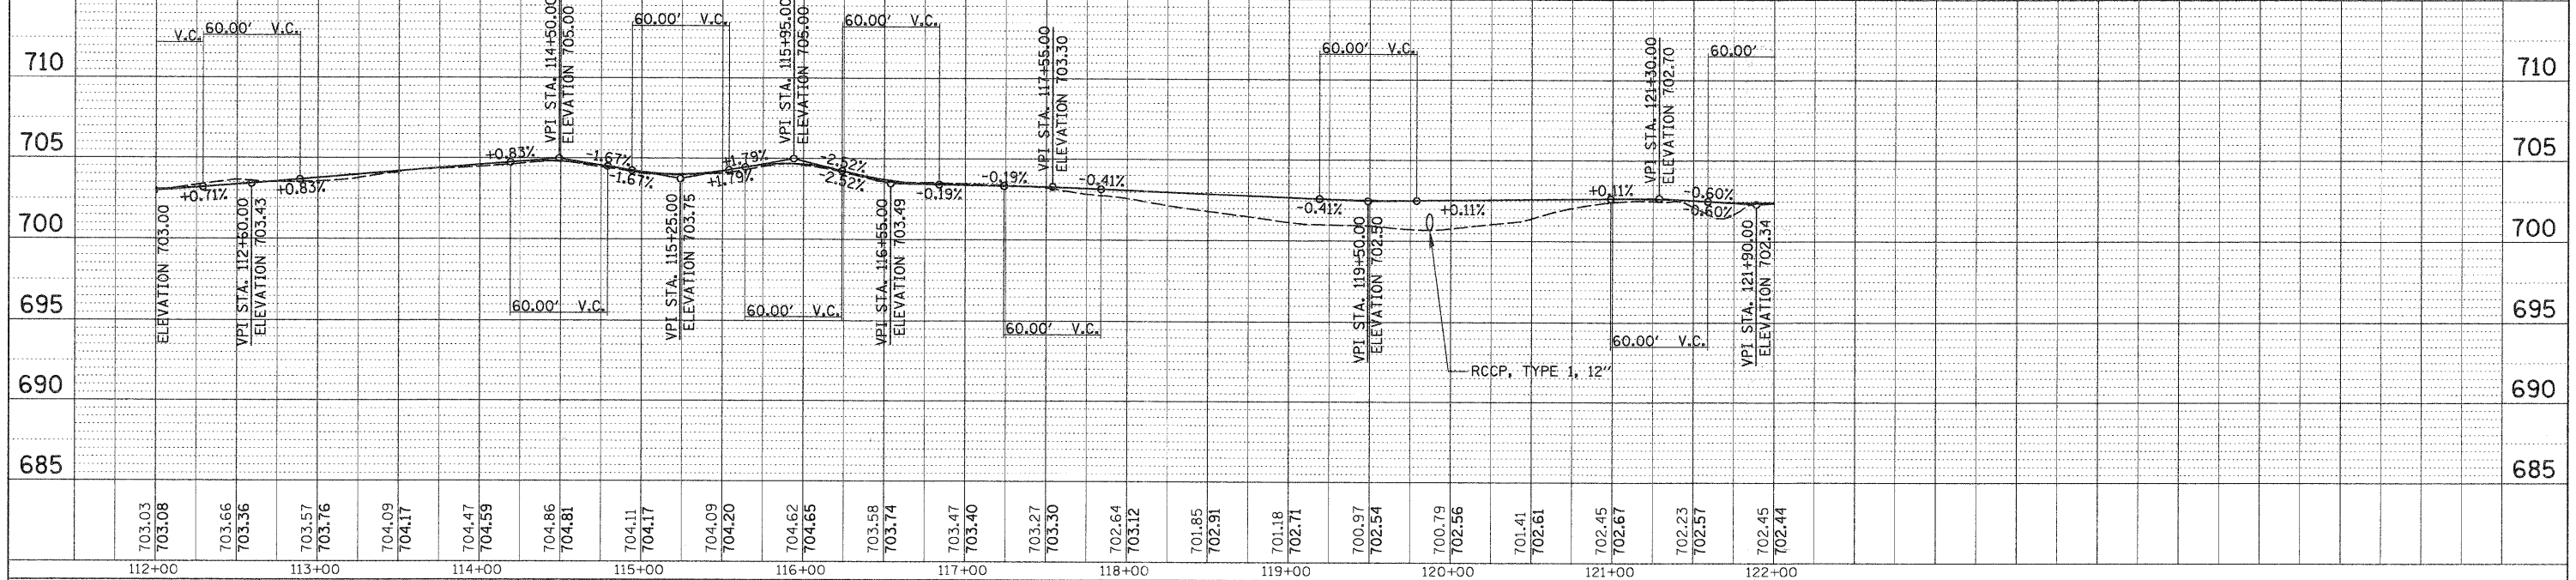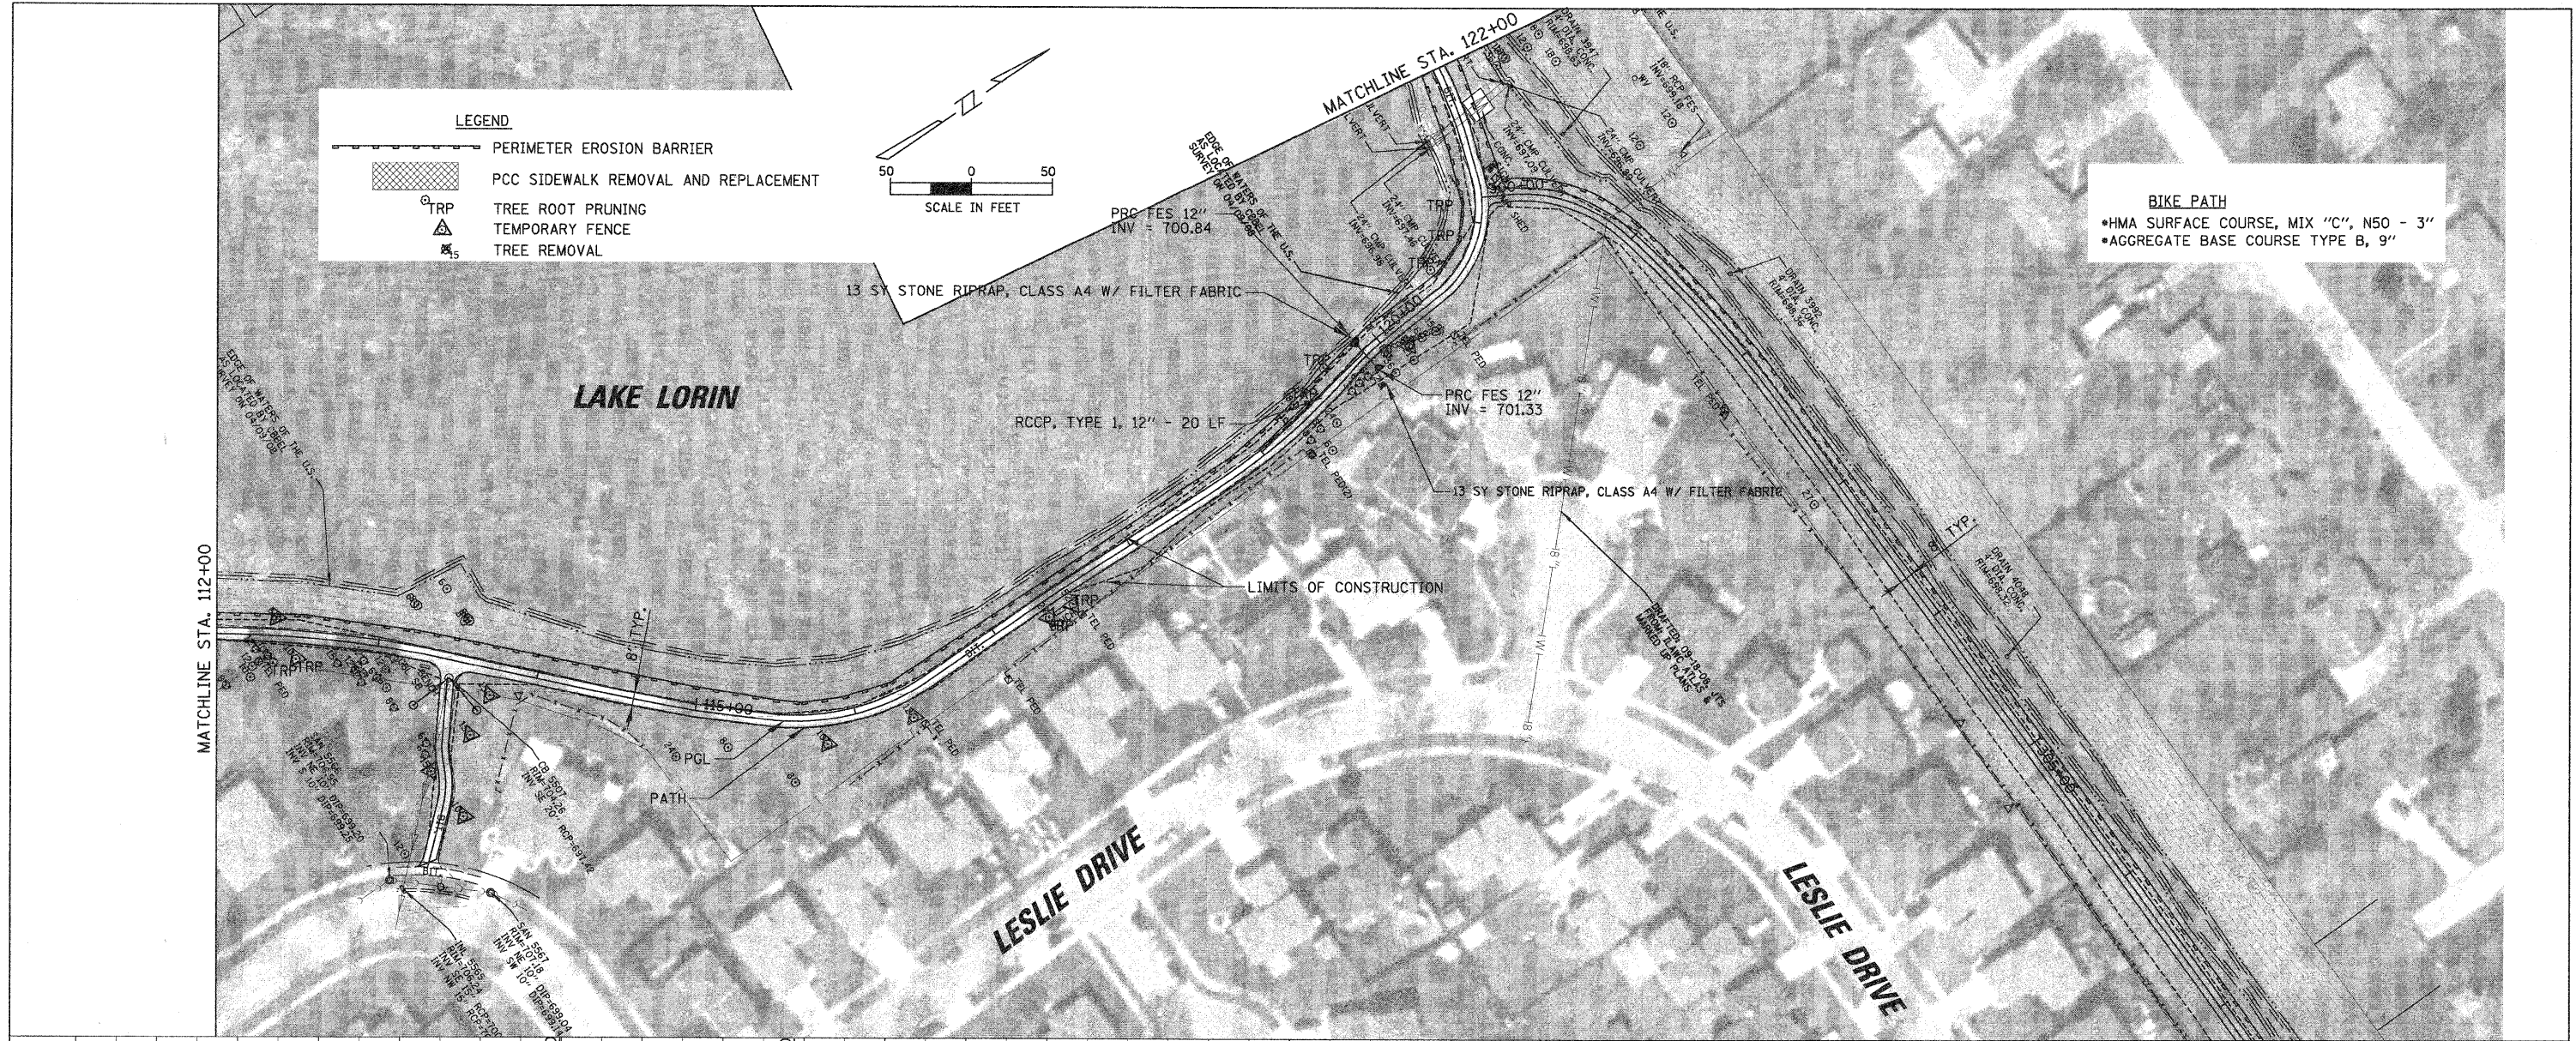

FILE NAME = N:\0-landhills\080156\Cv1\080156_PLN6.pln	USER NAME = MAGOLDEN	DESIGNED - LMF	REVISED -	STATE OF ILLINOIS DEPARTMENT OF TRANSPORTATION BIKE PATH PLAN AND PROFILE - LAKE LORIN	F.A. RTE. 06-00021-00-BT	SECTION COOK	COUNTY	TOTAL SHEETS 60	SHEET NO. 14	
PLLOT SCALE = 50'	CHECKED - LMF	REVISED -	REVISED -		SCALE: 50'	SHEET NO. OF SHEETS	STA. 112+00 TO STA. 122+00	CONTRACT NO. 63084		
PLLOT DATE = 12/23/2008	DATE - 12/23/2008	REVISED -	REVISED -		FED. ROAD DIST. NO. 1 ILLINOIS FED. AID PROJECT					