
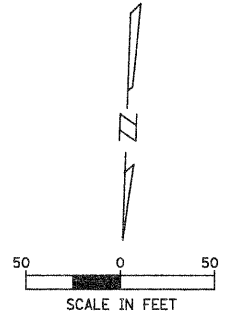



PLAN	SURVEYED	DATE
NOTE BOOK	PLOTTED	BY
NO.	CHECKED	
	RT. OF WAY CHECKED	
	PAID FILE NAME	

PROFILE	SURVEYED	DATE
NOTE BOOK	PLOTTED	BY
NO.	CHECKED	
	RT. OF WAY CHECKED	
	STRUCTURE NOTATIONS CHKD	

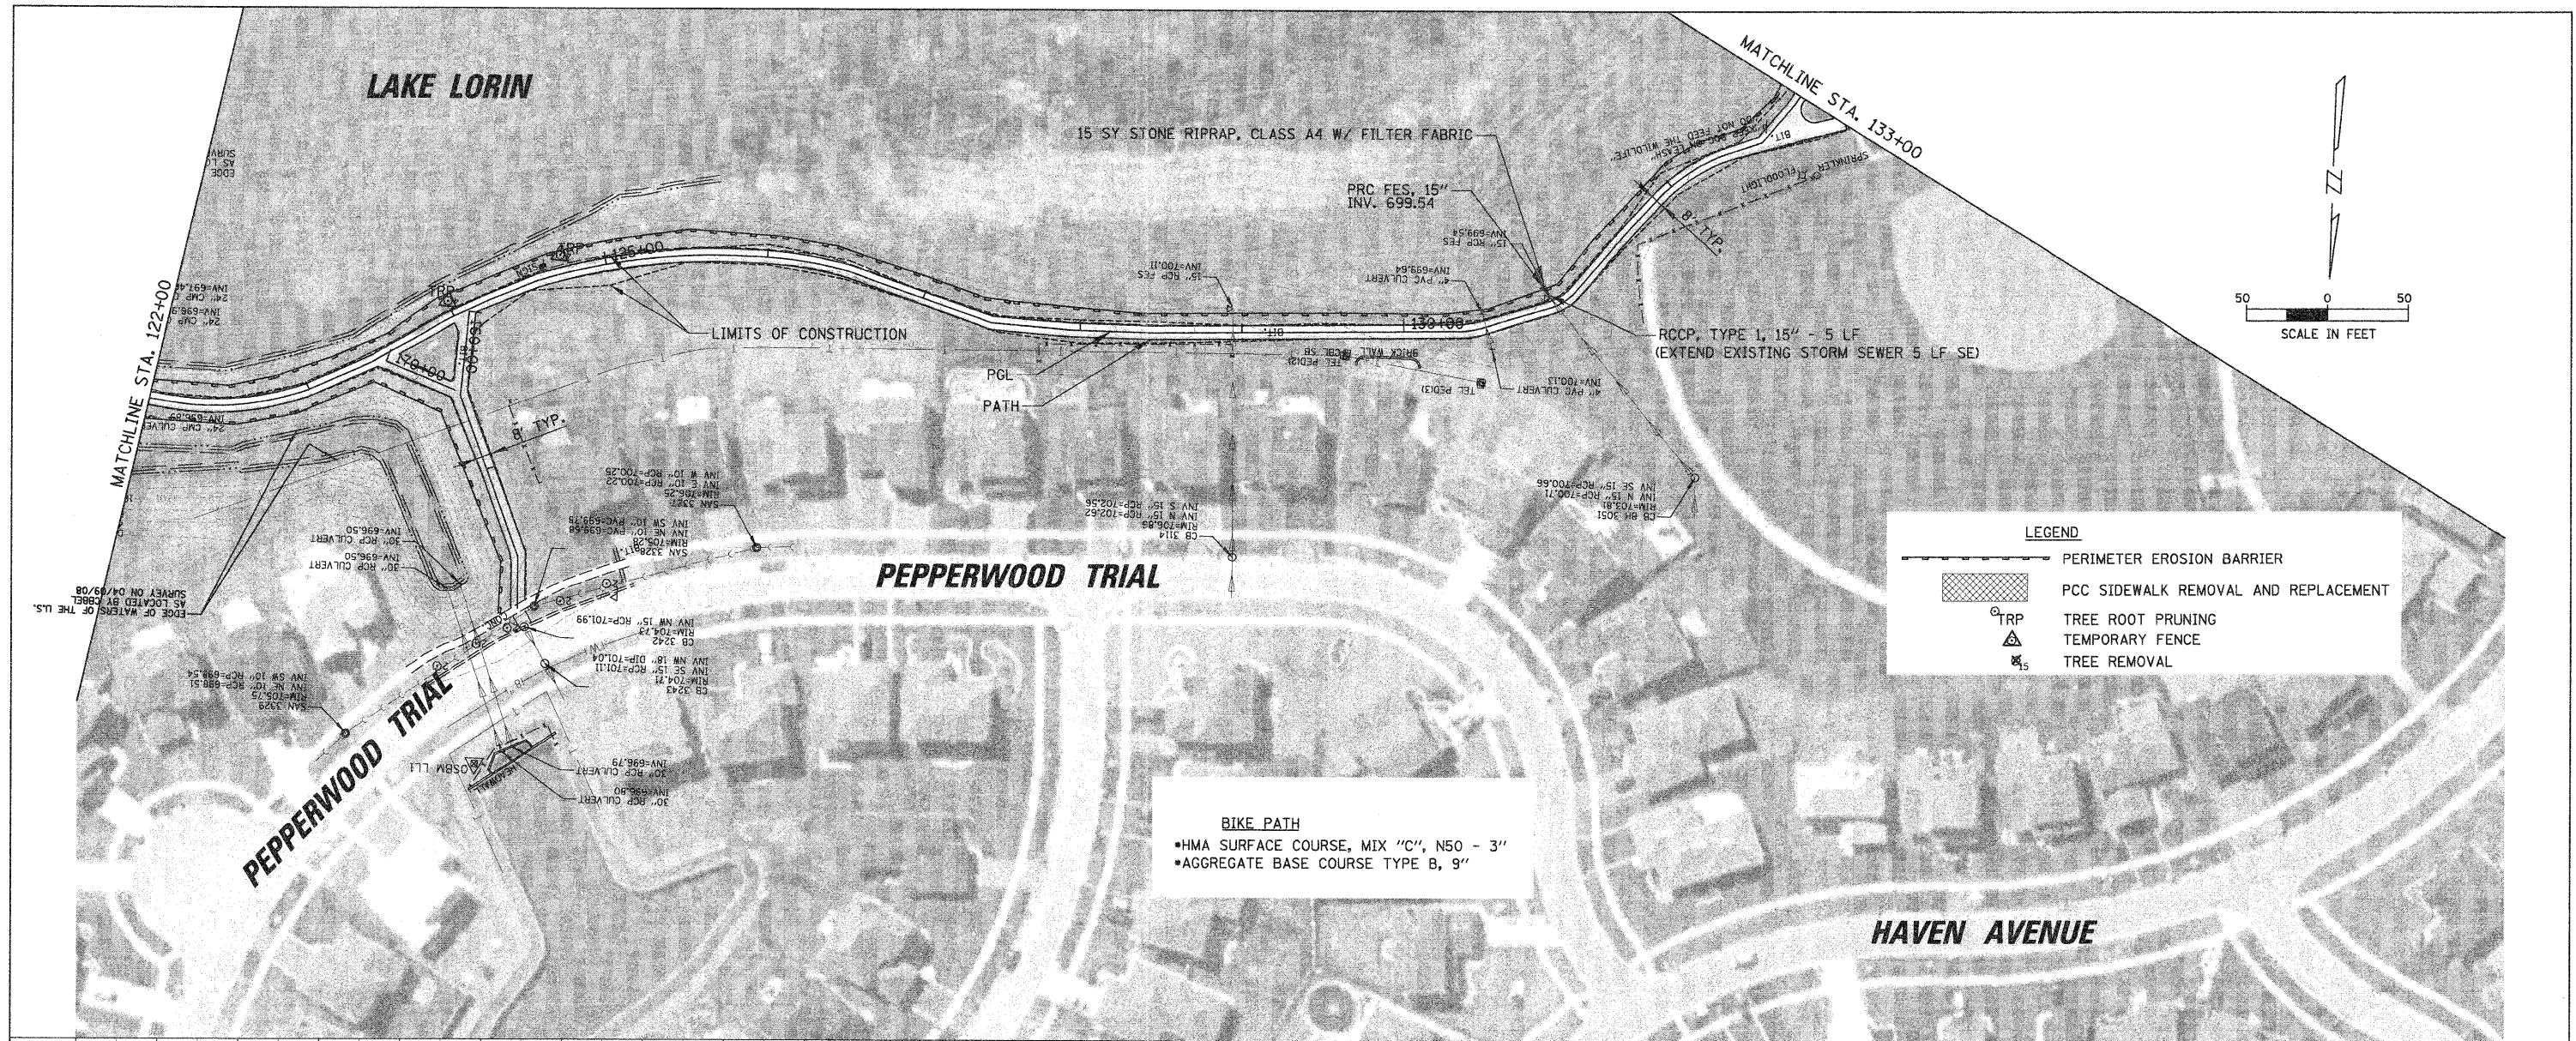

LEGEND	
	PERIMETER EROSION BARRIER
	PCC SIDEWALK REMOVAL AND REPLACEMENT
	TREE ROOT PRUNING
	TEMPORARY FENCE
	TREE REMOVAL

BIKE PATH
 •HMA SURFACE COURSE, MIX "C", N50 - 3"
 •AGGREGATE BASE COURSE TYPE B, 9"

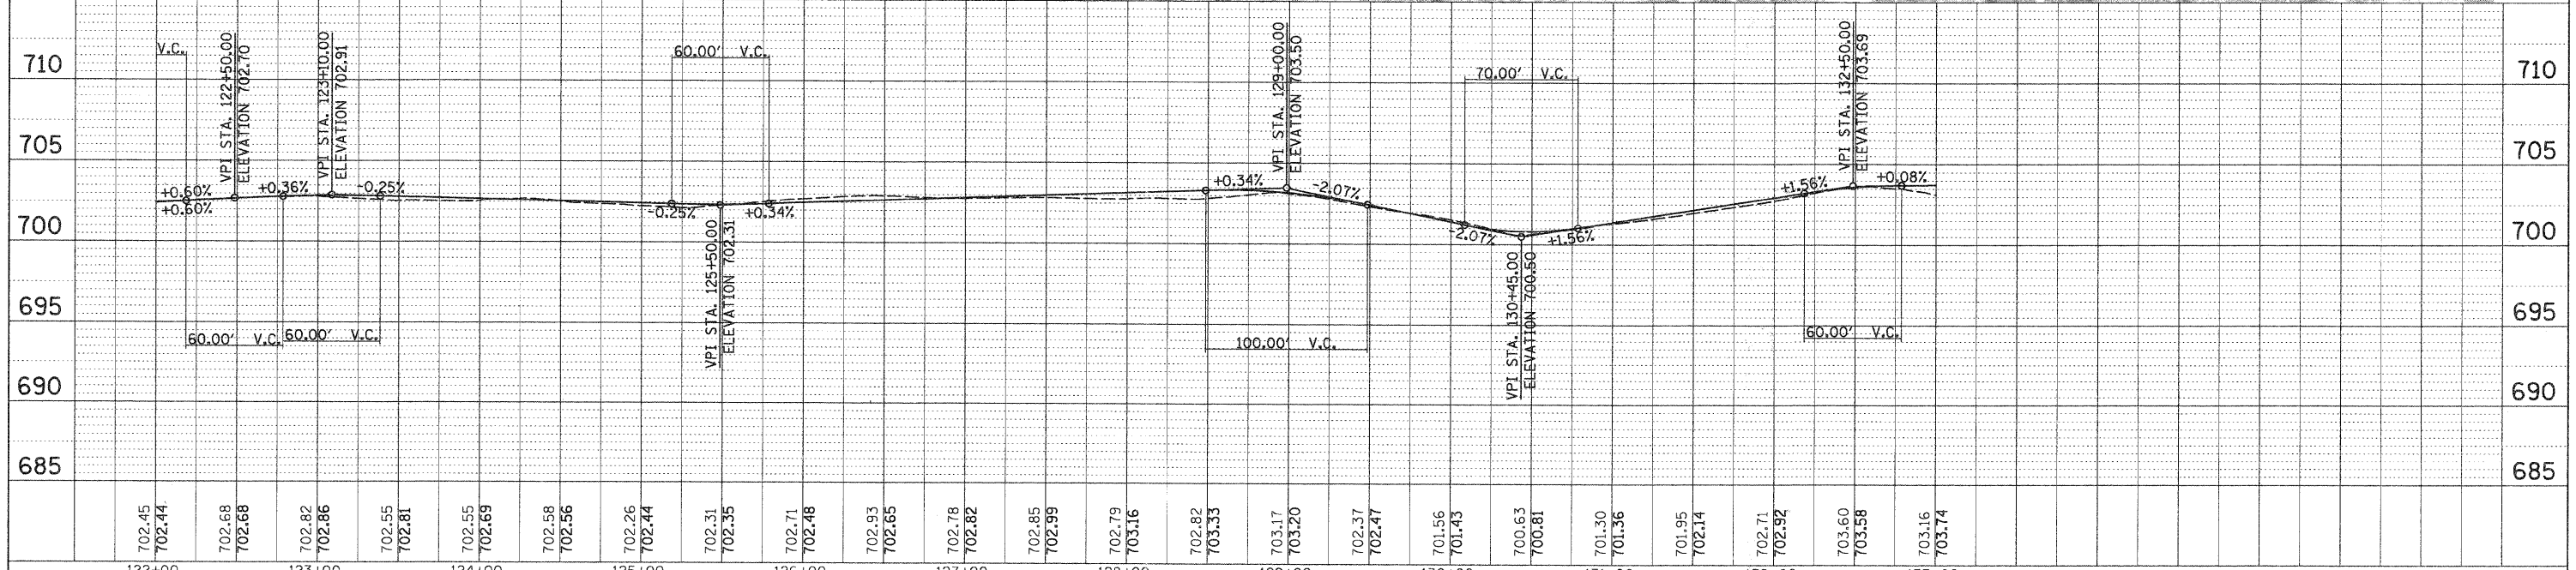

FILE NAME = N:\0-land\11s\080156\Civil\080156_PLN7.pln	USER NAME = MAGOLDEN	DESIGNED - LMF	REVISED -	STATE OF ILLINOIS DEPARTMENT OF TRANSPORTATION	BIKE PATH PLAN AND PROFILE - LAKE LORIN	F.A. RTE.	SECTION	COUNTY	TOTAL SHEETS	SHEET NO.
PLOT SCALE = 50'	DRAWN - MG	REVISIONS	06-00021-00-BT			COOK	60	15		
PLOT DATE = 12/23/2008	CHECKED - LMF	REVISIONS	CONTRACT NO. 63084							
DATE = 12/23/2008	REVISIONS	FED. ROAD DIST. NO. 1 ILLINOIS FED. AID PROJECT								