
 


PLAN	SURVEYED	DATE
	PLOTTED	
	CHECKED	
	BY	
	NO. OF MAY CHECKED	
	CADD FILE NAME	
	NO.	


PROFILE	SURVEYED	DATE
	PLOTTED	
	CHECKED	
	BY	
	NO. OF MAY CHECKED	
	STRUCTURE NOTATIONS CHECKED	
	NO.	

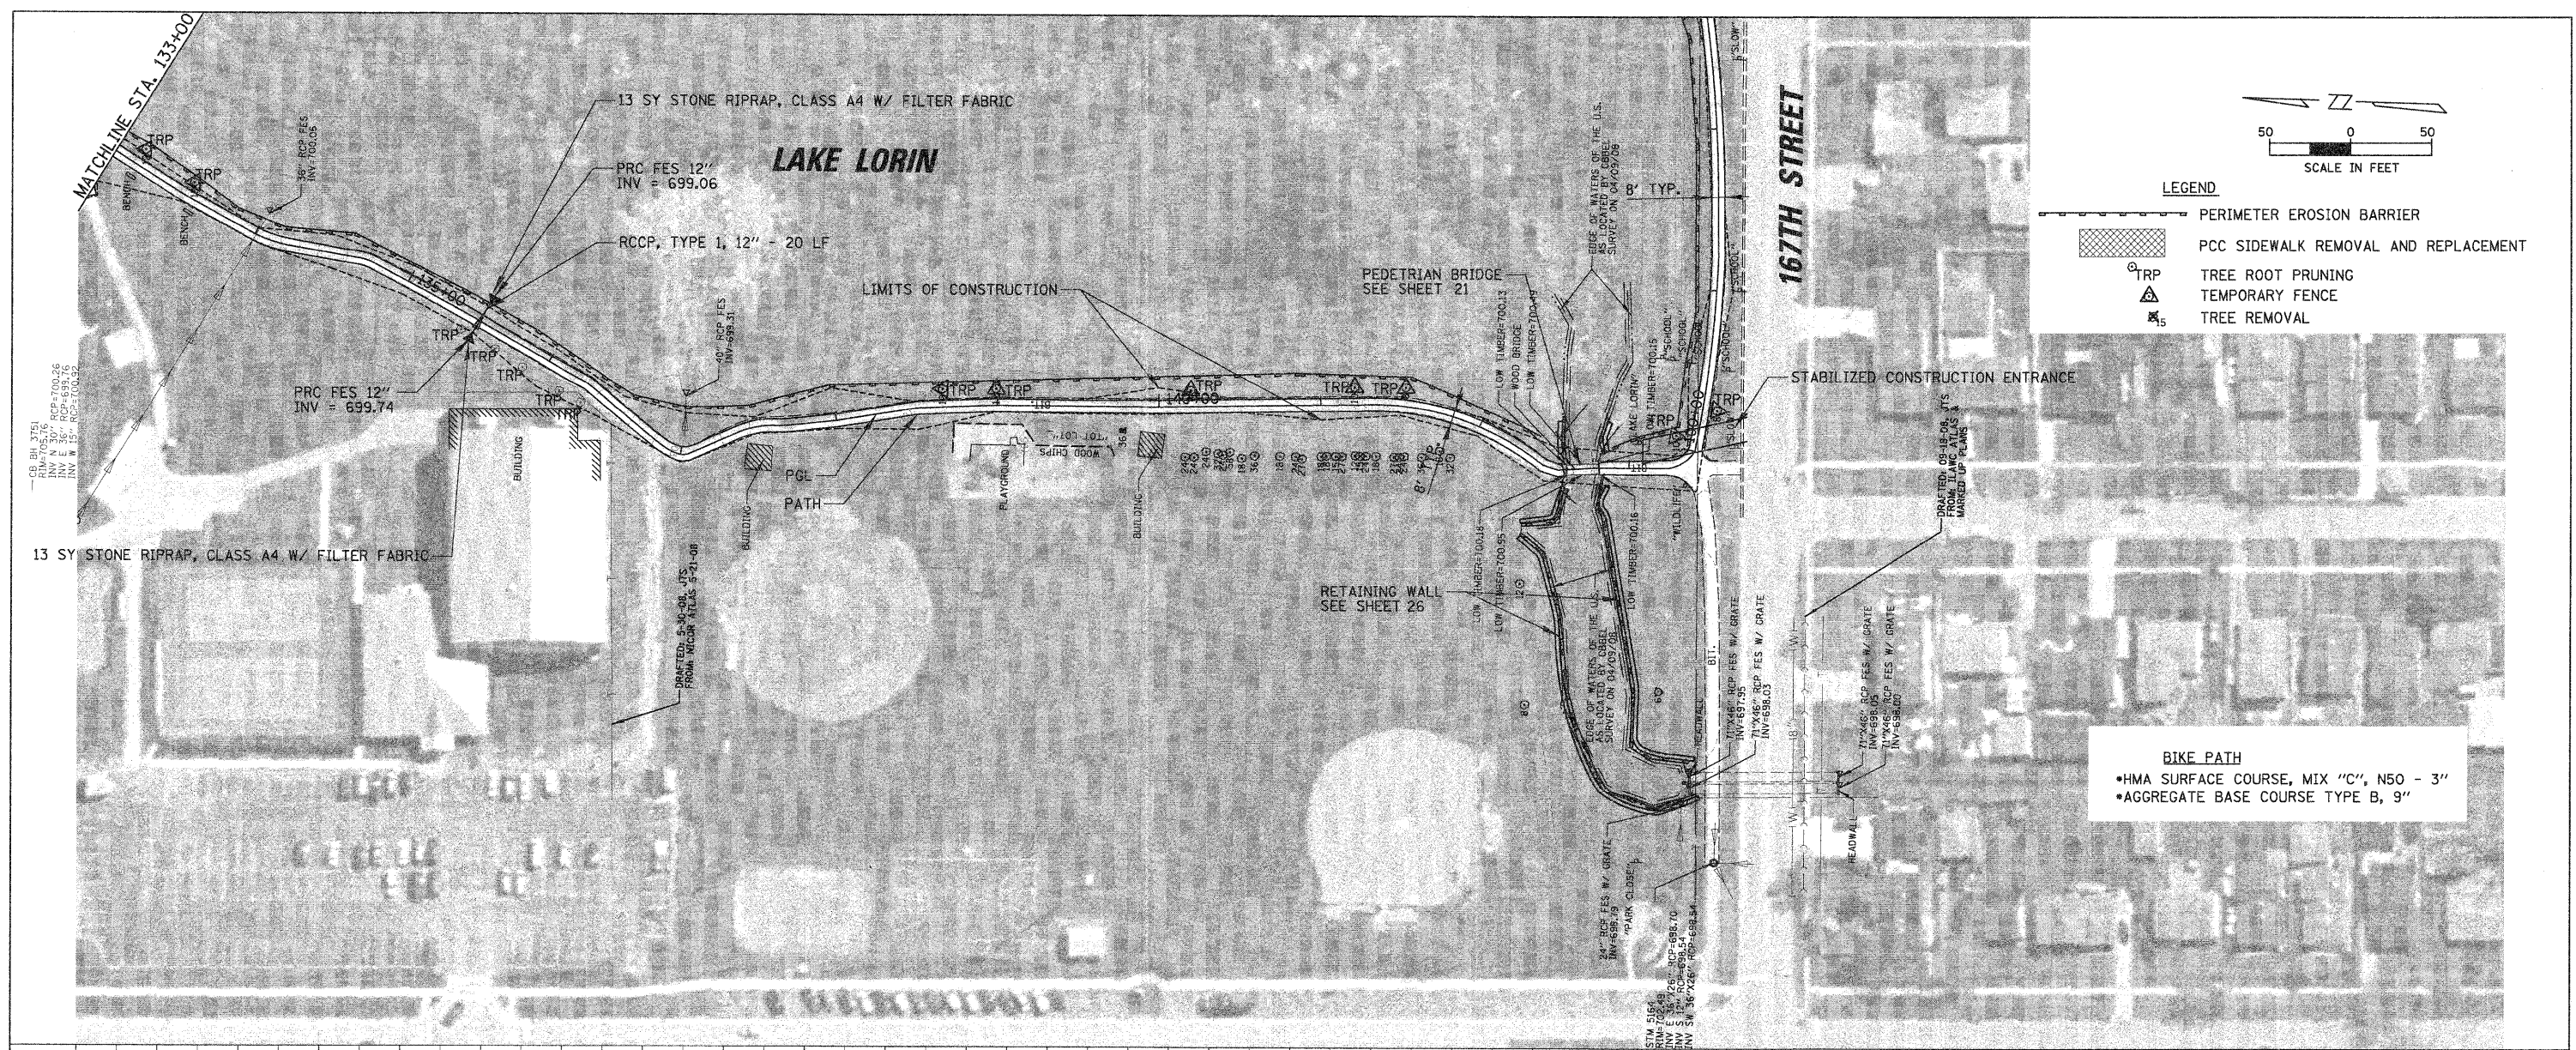

**LEGEND**

	PERIMETER EROSION BARRIER
	PCC SIDEWALK REMOVAL AND REPLACEMENT
	TREE ROOT PRUNING
	TEMPORARY FENCE
	TREE REMOVAL

**BIKE PATH**  
 •HMA SURFACE COURSE, MIX "C", N50 - 3"  
 •AGGREGATE BASE COURSE TYPE B, 9"

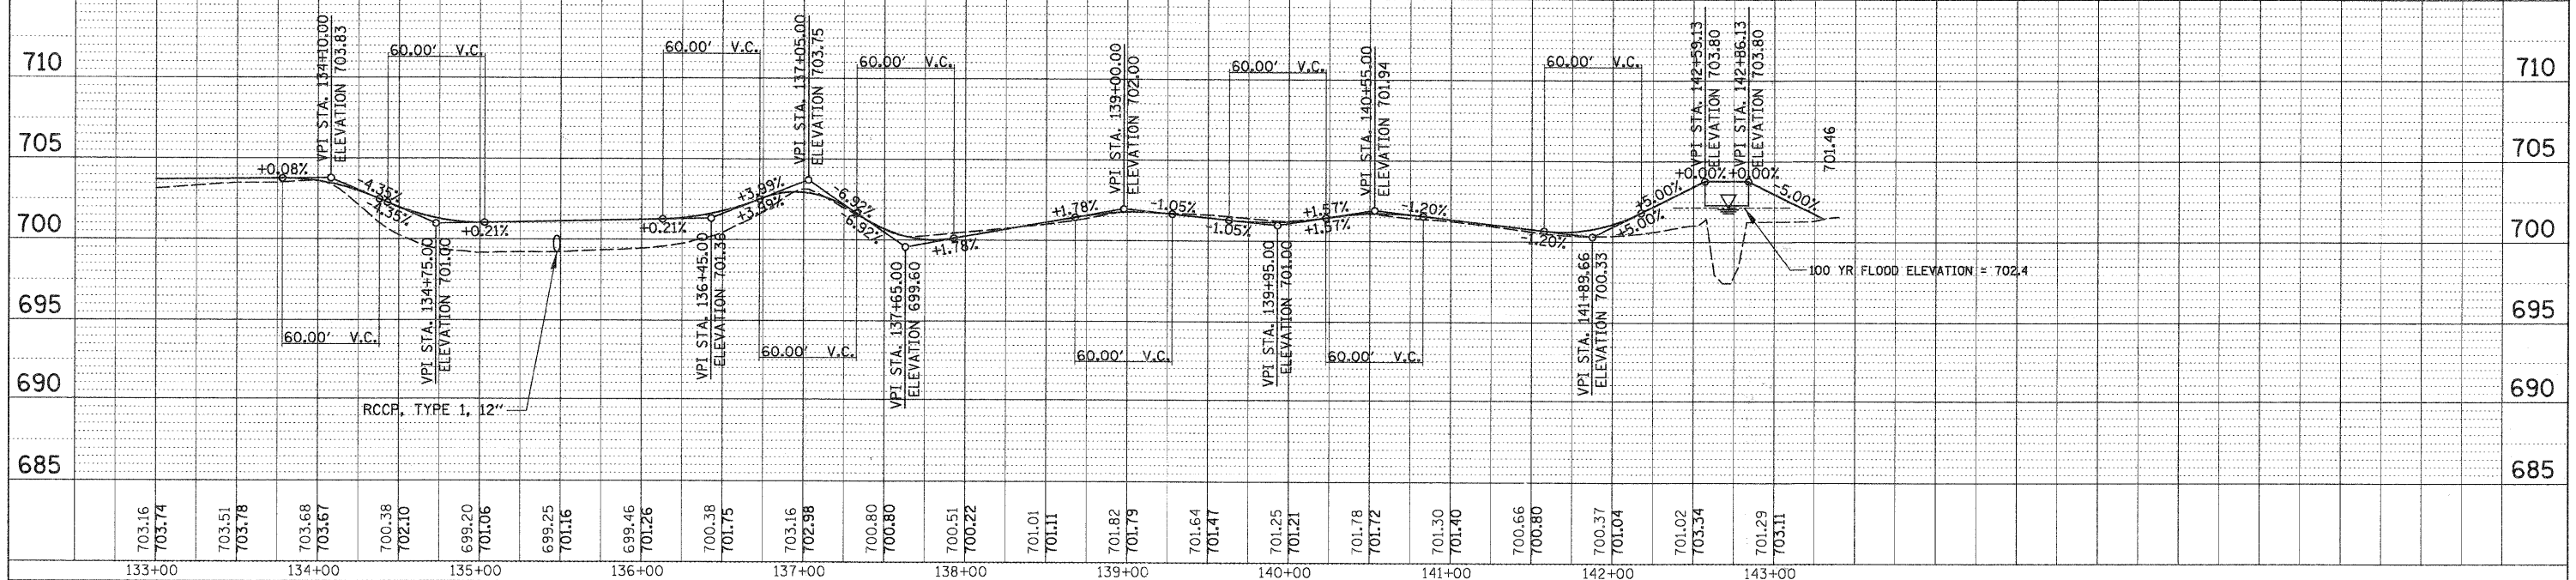

FILE NAME = N:\0r\land\4111s\080156\Cv1\080156_PLN8.pln	USER NAME = MAGOLDEN	DESIGNED - LMF	REVISED -	<b>STATE OF ILLINOIS DEPARTMENT OF TRANSPORTATION</b>	<b>BIKE PATH PLAN AND PROFILE - LAKE LORIN</b>	F.A. RTE.	SECTION	COUNTY	TOTAL SHEETS	SHEET NO.
PLOT SCALE = 50'	CHECKED - LMF	REVISED -	06-00021-00-BT			COOK	60	16		
PLOT DATE = 12/23/2008	DATE - 12/23/2008	REVISED -	CONTRACT NO. 63084							
SCALE: 50'						SHEET NO. OF SHEETS	STA. 133+00 TO STA. 143+41.36	FED. ROAD DIST. NO. 1 ILLINOIS FED. AID PROJECT		