
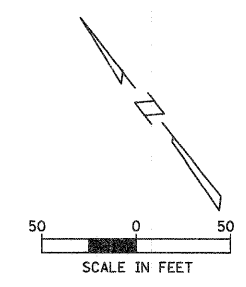


PLAN	SURVEYED	BY	DATE
	PLOTTED		
	CHECKED		
	RT. OF WAY CHECKED		
	NOTE BOOK NO.		
	CADD FILE NAME		


PROFILE	SURVEYED	BY	DATE
	PLOTTED		
	CHECKED		
	STRUCTURE NOTATIONS CRKD		
	NOTE BOOK NO.		

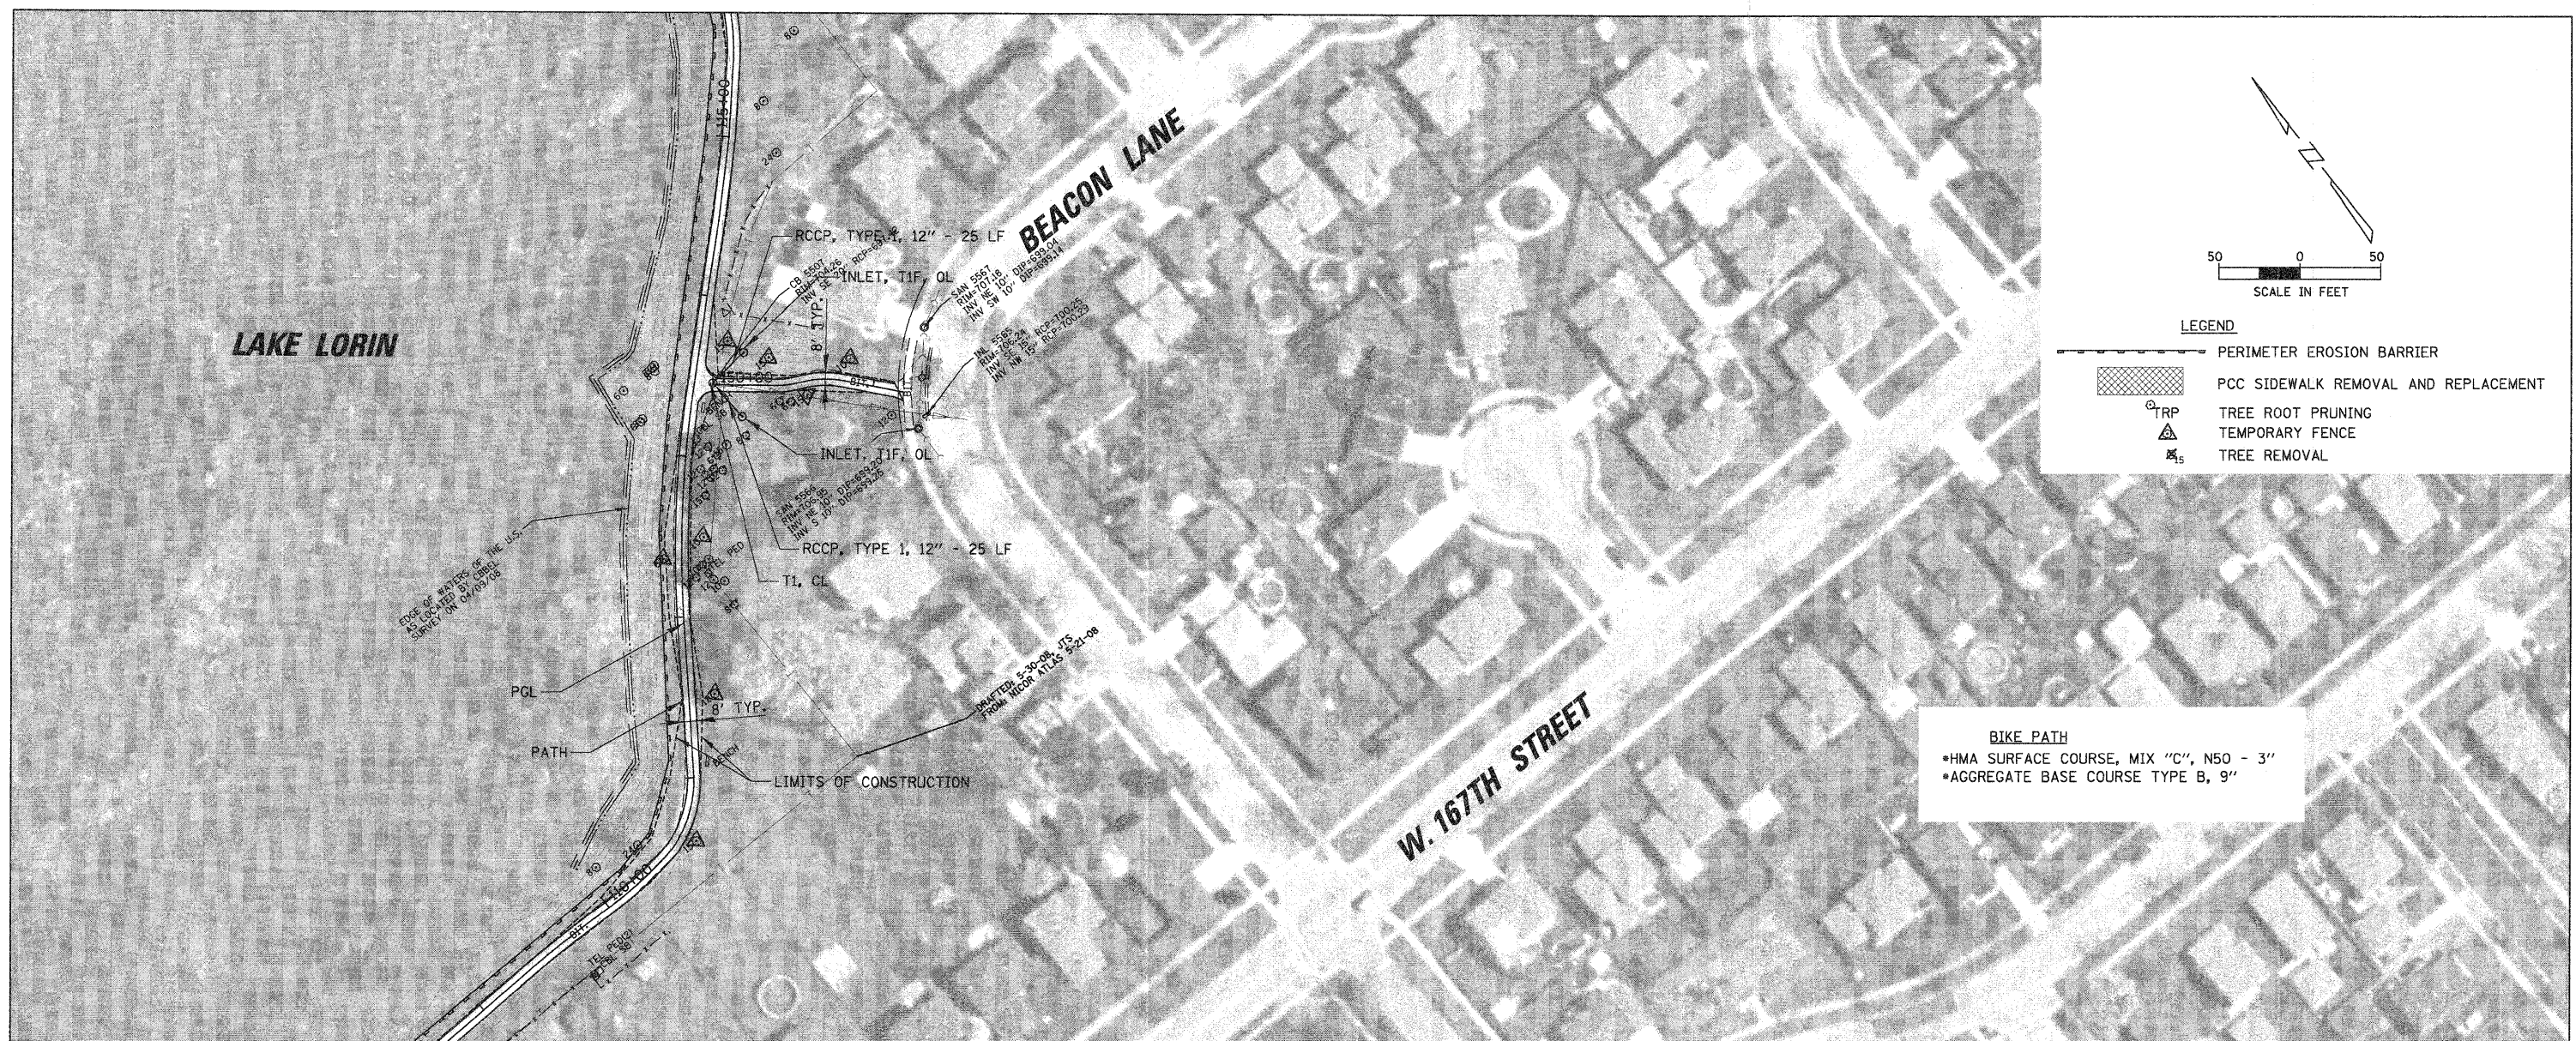

**LEGEND**

	PERIMETER EROSION BARRIER
	PCC SIDEWALK REMOVAL AND REPLACEMENT
	TRP TREE ROOT PRUNING
	TEMPORARY FENCE
	TREE REMOVAL

**BIKE PATH**  
 •HMA SURFACE COURSE, MIX "C", N50 - 3"  
 •AGGREGATE BASE COURSE TYPE B, 9"

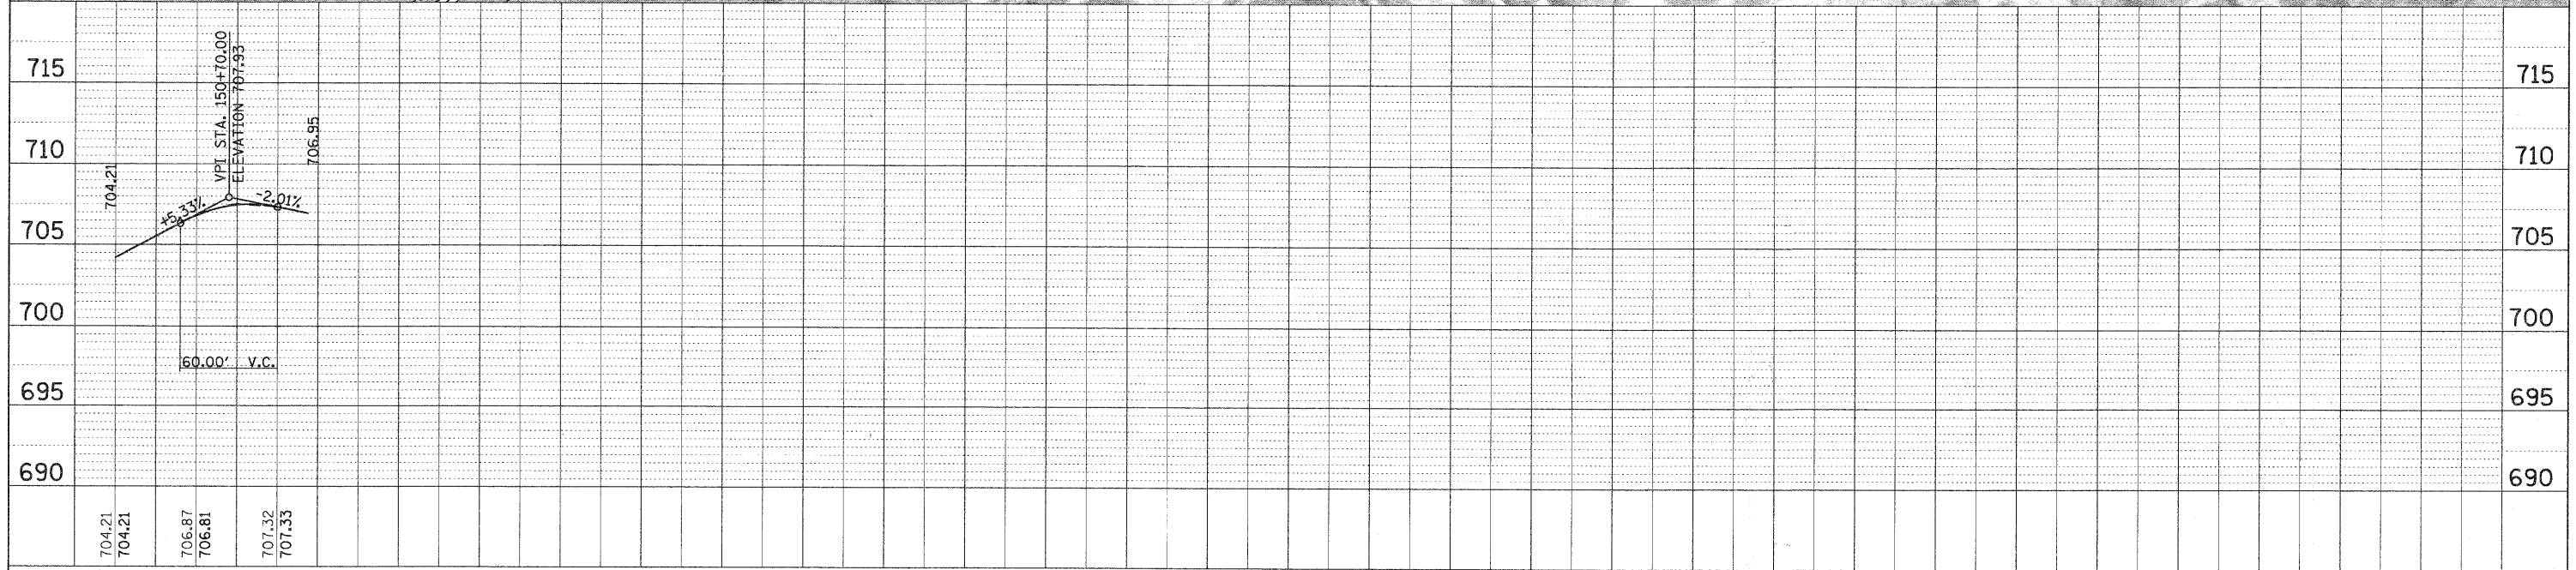

FILE NAME = N:\0r-land\hills\080156\Cv1\080156_PLN10.p1r	USER NAME = MAGOLDEN	DESIGNED - LMF	REVISED -	<b>STATE OF ILLINOIS DEPARTMENT OF TRANSPORTATION</b>	<b>BIKE PATH PLAN AND PROFILE - LAKE LORIN</b>	F.A. RTE.	SECTION	COUNTY	TOTAL SHEETS	SHEET NO.
PLOT SCALE = 50'	DATE = 12/23/2008	DRAWN - MG	REVISED -			06-00021-00-BT	COOK	60	18	
CHECKED - LMF	DATE = 12/23/2008	REVISIED -	REVISED -			CONTRACT NO. 63084				
SCALE: 50'	SHEET NO. OF SHEETS	STA. 150+00 TO STA. 151+18.74	FED. ROAD DIST. NO. 1 ILLINOIS FED. AID PROJECT							