

PLAN	SURVEYED	DATE
NOTE BOOK	PLOTTED	
NO.	CHECKED	
	BY	
	DATE	
	FILE NAME	


PROFILE	SURVEYED	DATE
NOTE BOOK	PLOTTED	
NO.	CHECKED	
	BY	
	DATE	
	FILE NAME	

**LEGEND**


- PERIMETER EROSION BARRIER
- PCC SIDEWALK REMOVAL AND REPLACEMENT
- TREE ROOT PRUNING
- TEMPORARY FENCE
- TREE REMOVAL

W11-1  
18"X18"

SCALE IN FEET

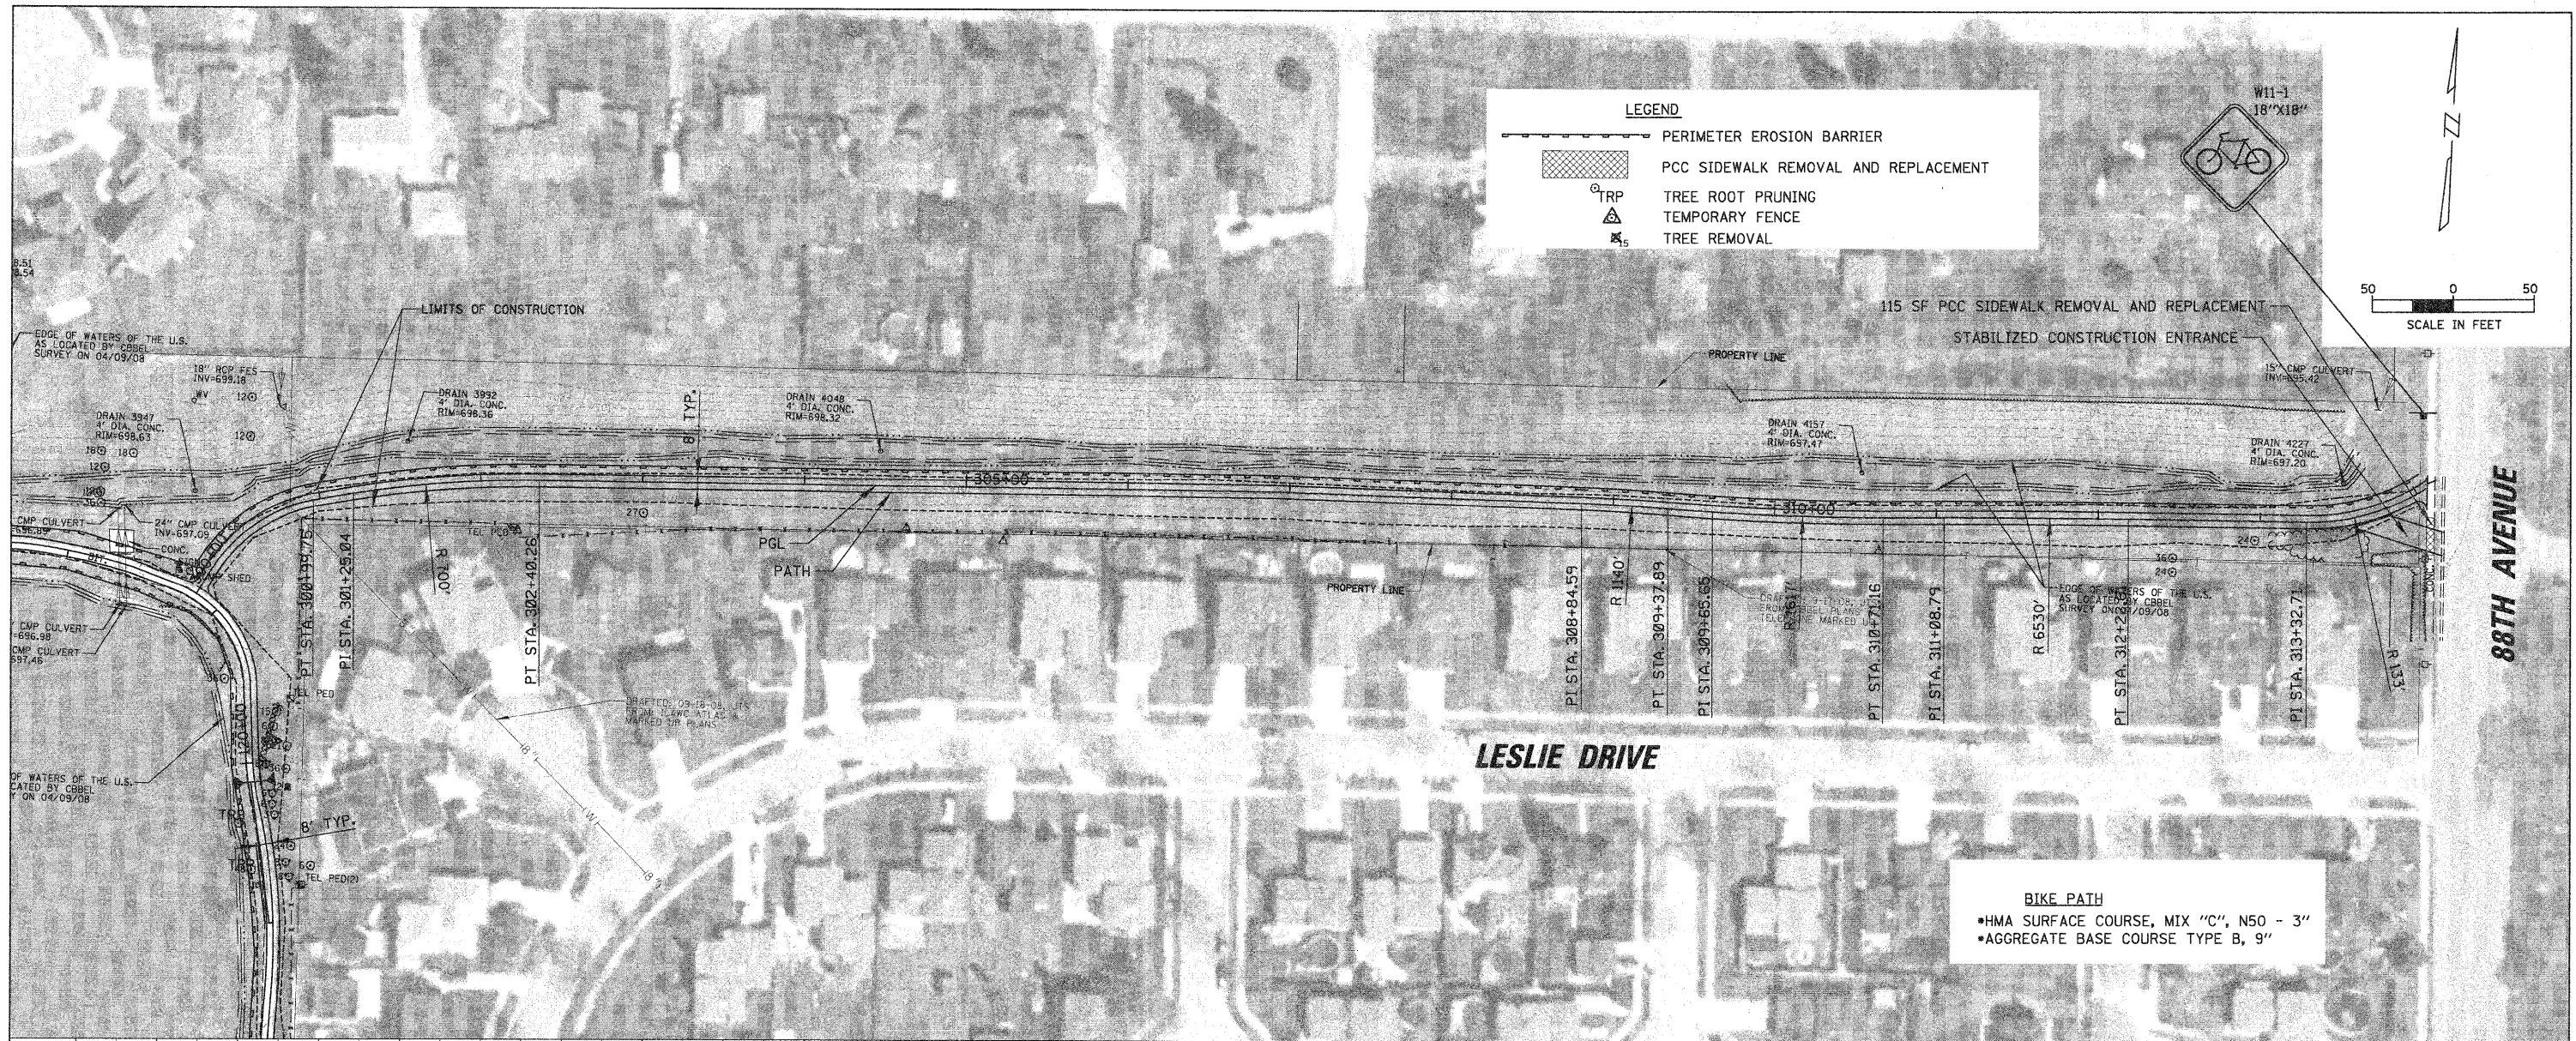

**BIKE PATH**  
 •HMA SURFACE COURSE, MIX "C", N50 - 3"  
 •AGGREGATE BASE COURSE TYPE B, 9"

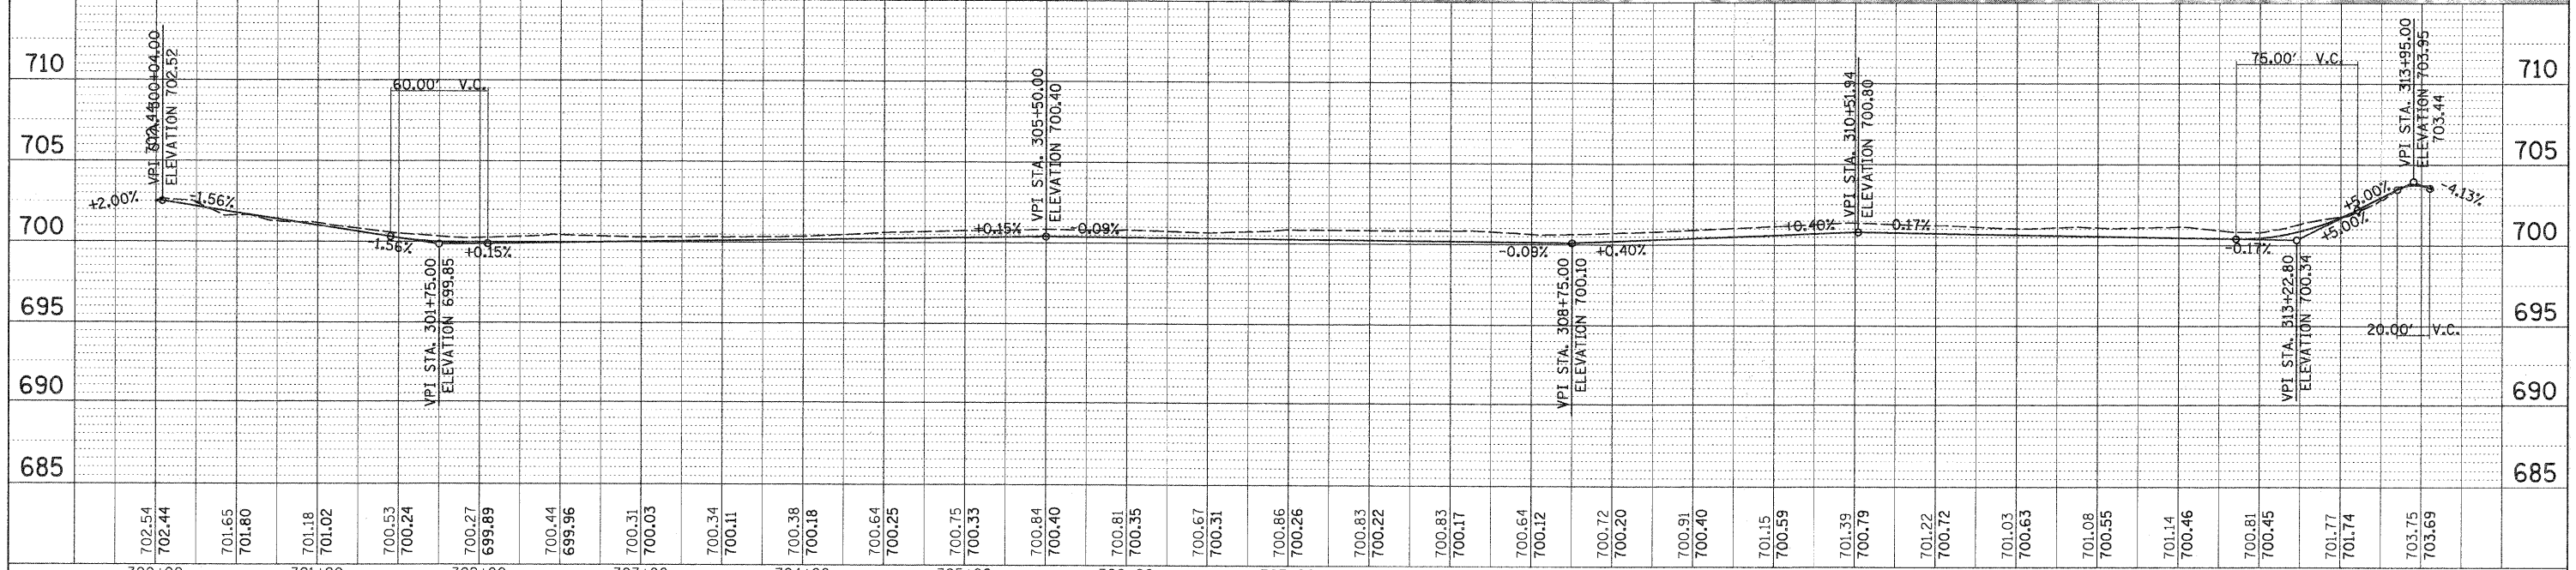

FILE NAME =	USER NAME =	DESIGNED -	REVISED -	<b>STATE OF ILLINOIS DEPARTMENT OF TRANSPORTATION</b>	<b>BIKE PATH PLAN AND PROFILE - LAKE LORIN</b>	F.A. RTE.	SECTION	COUNTY	TOTAL SHEETS	SHEET NO.
N:\0-land\hills\080156\Civil\080156_PLN1.pln	MAGOLDEN	DRAWN -	REVISED -			06-00021-00-BT	COOK	60	19	
PLOT SCALE = 50'	CHECKED -	REVISIED -	REVISIED -			CONTRACT NO. 63084				
PLOT DATE = 12/23/2008	DATE -	REVISIED -	REVISIED -			FED. ROAD DIST. NO. 1 ILLINOIS FED. AID PROJECT				