
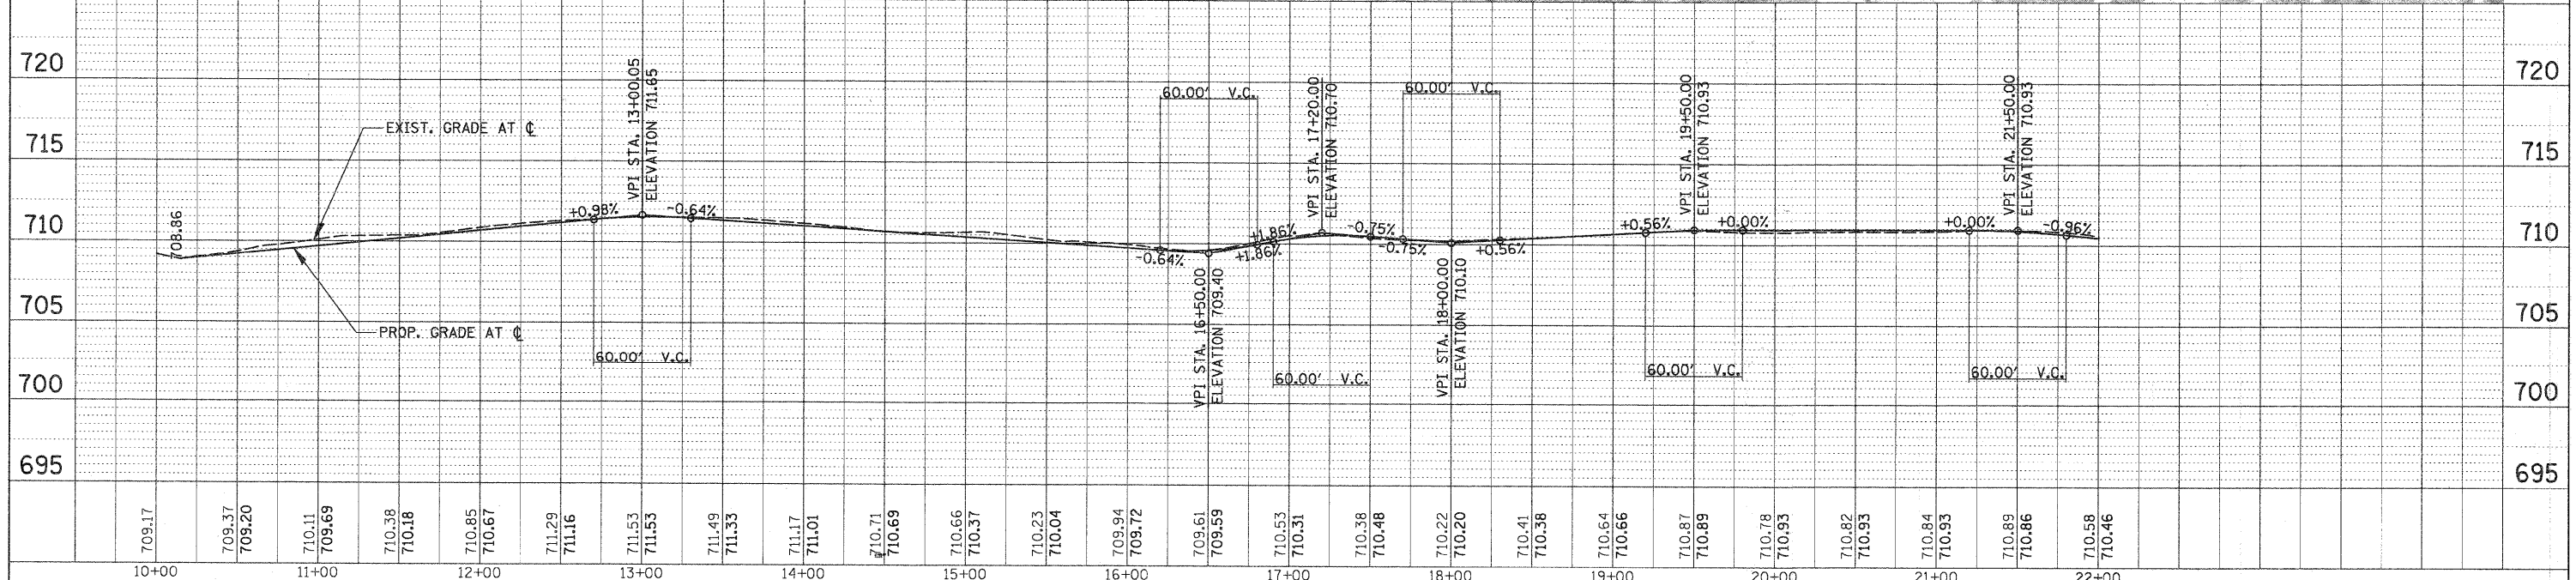
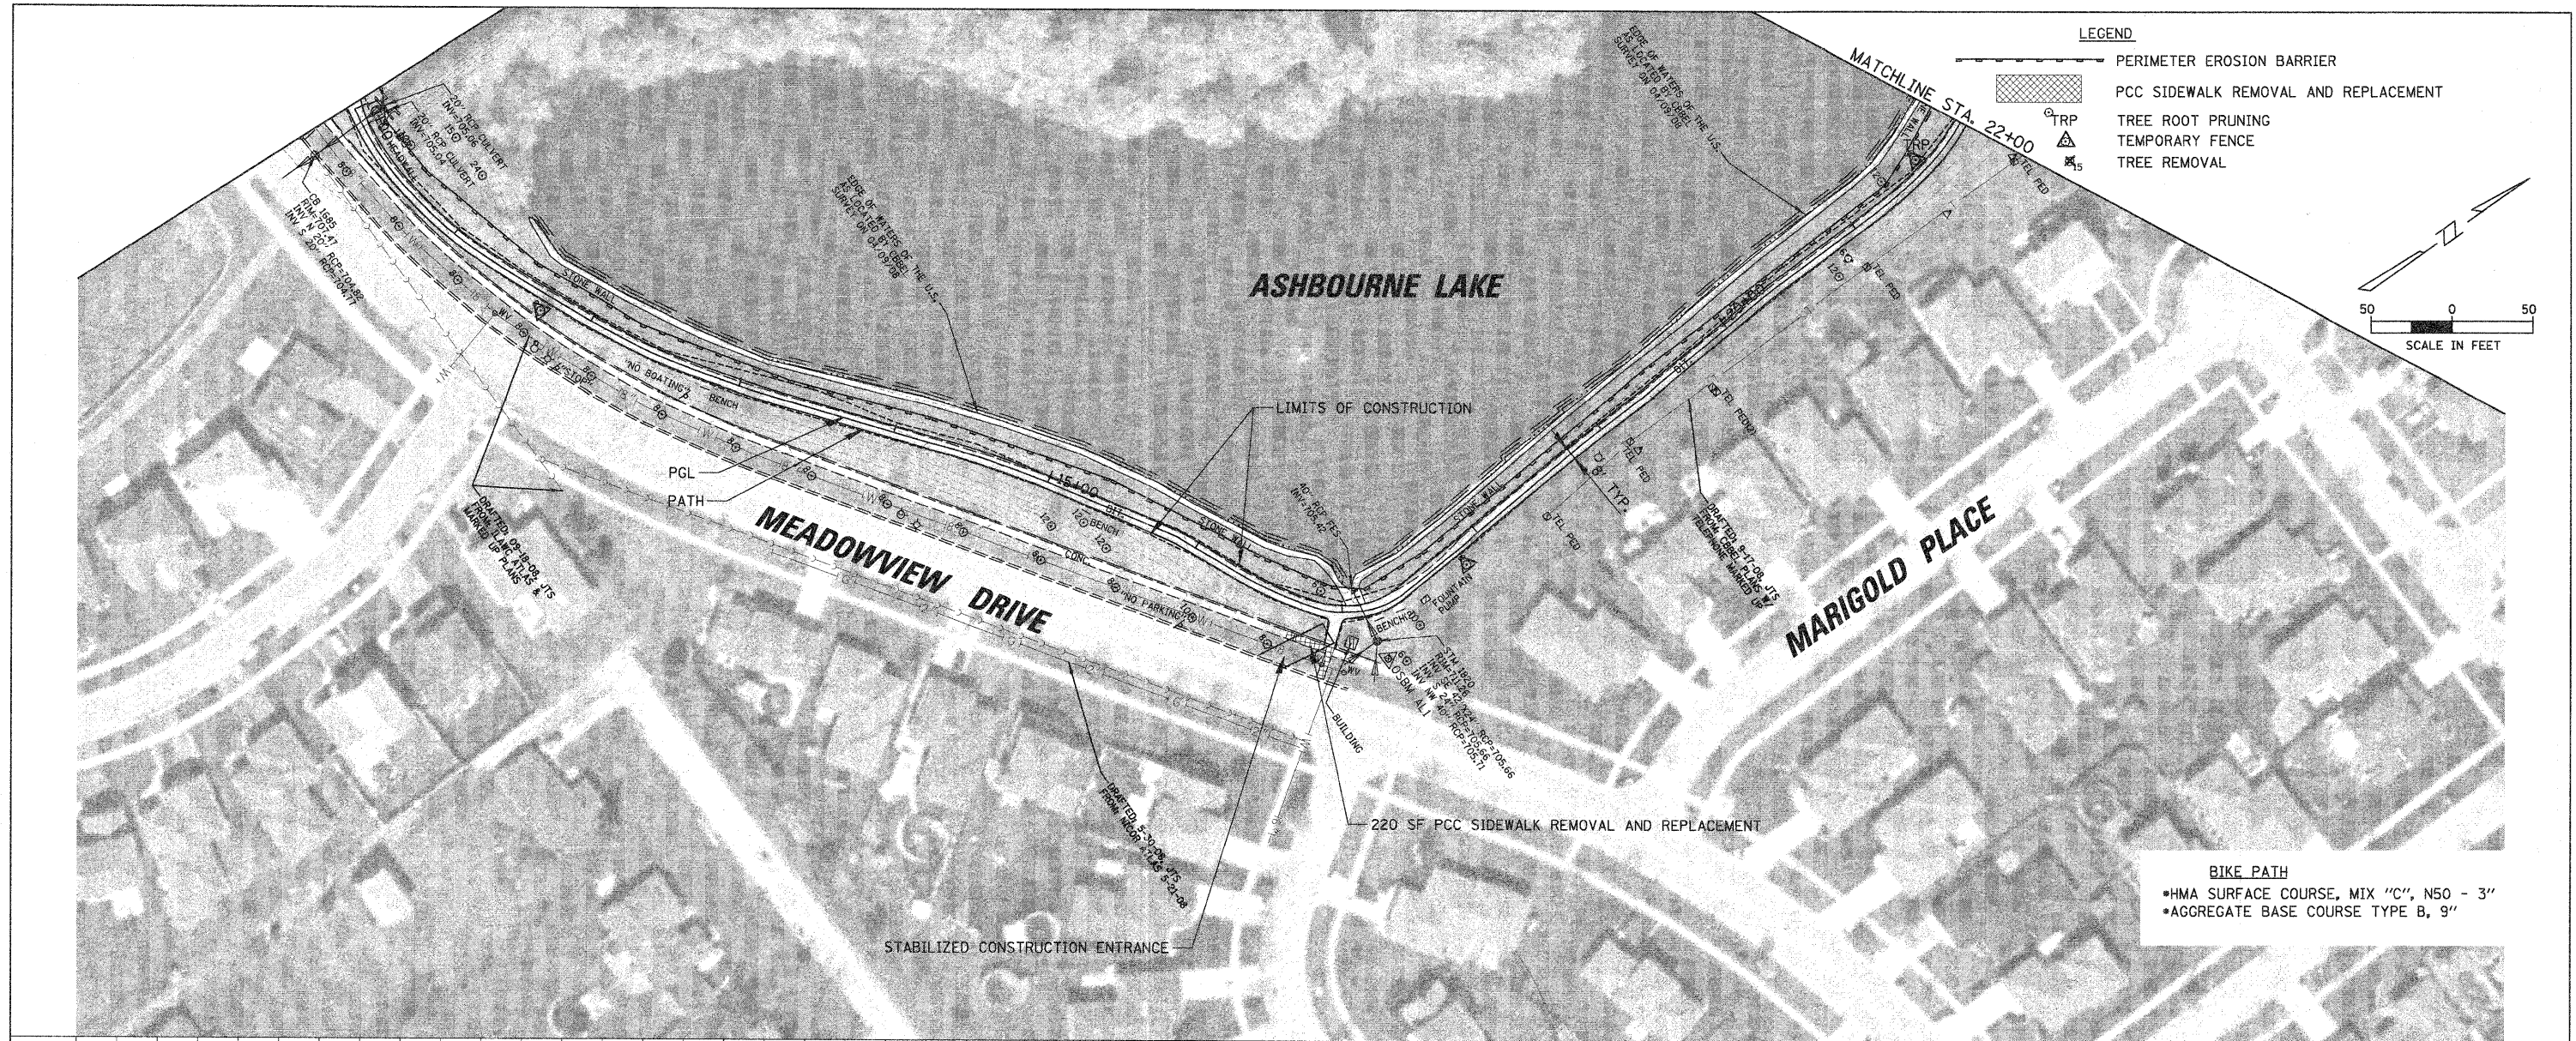


PLAN	SURVEYED	BY	DATE
	PLOTTED		
	CHECKED		
	RT. OF WAY CHECKED		
	NO. _____		
	FILE NAME		

PROFILE	SURVEYED	BY	DATE
	PLOTTED		
	CHECKED		
	B.M. NOTED		
	STRUCTURE NOT AT/IN CURB		
	NO. _____		

LEGEND




	PERIMETER EROSION BARRIER
	PCC SIDEWALK REMOVAL AND REPLACEMENT
	TREE ROOT PRUNING
	TEMPORARY FENCE
	TREE REMOVAL

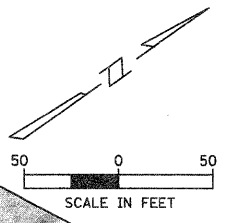

FILE NAME = N:\0-landhills\000156\civil\000156_PLN1.pln	USER NAME = MAGOLDEN	DESIGNED - LMF	REVISED -	STATE OF ILLINOIS DEPARTMENT OF TRANSPORTATION	BIKE PATH PLAN AND PROFILE - ASHBOURNE LAKE	F.A. RTE.	SECTION	COUNTY	TOTAL SHEETS	SHEET NO.
PLOT SCALE = 50'	CHECKED - LMF	REVISOR -	06-00021-00-BT			COOK	60	9		
PLOT DATE = 12/23/2008	DATE - 12/23/2008	REVISOR -	CONTRACT NO. 63084							
SCALE: 50'						SHEET NO. OF SHEETS		STA. 10+00 TO STA. 22+00		FED. ROAD DIST. NO. 1 ILLINOIS FED. AID PROJECT

DATE	BY
DATE	BY
P-PLAN	SURVEYED
	PLOTTED
	CHECKED
	RT. OF WAY CHECKED
	CADD FILE NAME
	NO.

DATE	BY
DATE	BY
PROFILE	SURVEYED
	PLOTTED
	CHECKED
	BAW NOTED
	STRUCTURE NOTATIONS CHK'D
	NO.

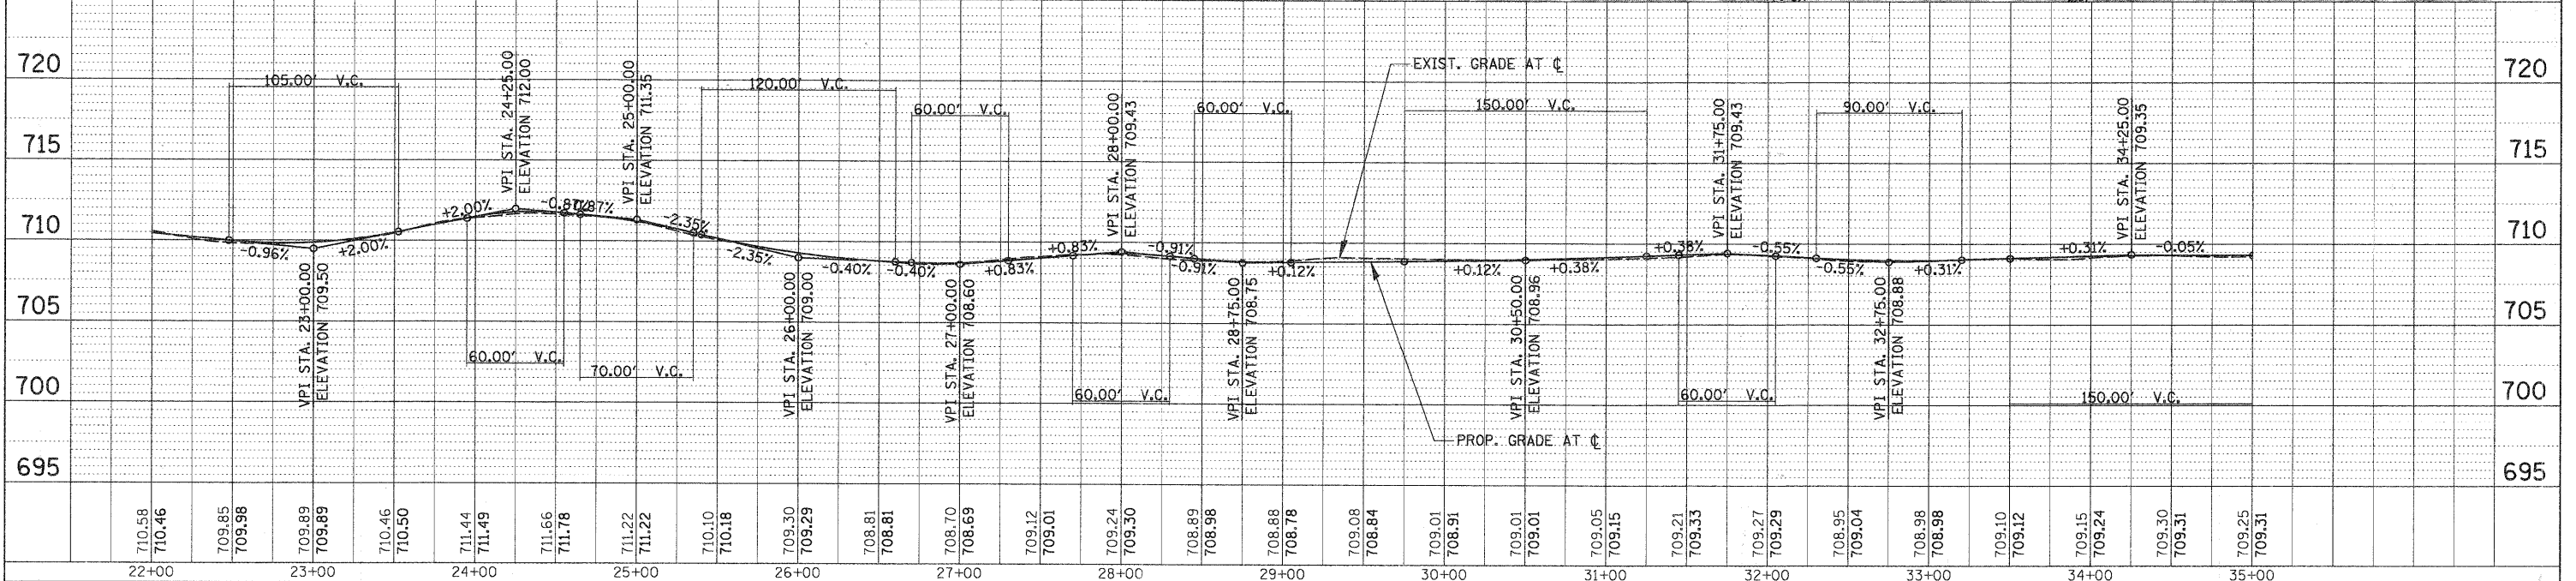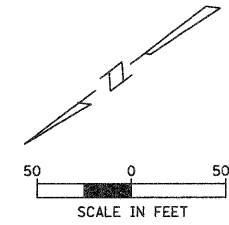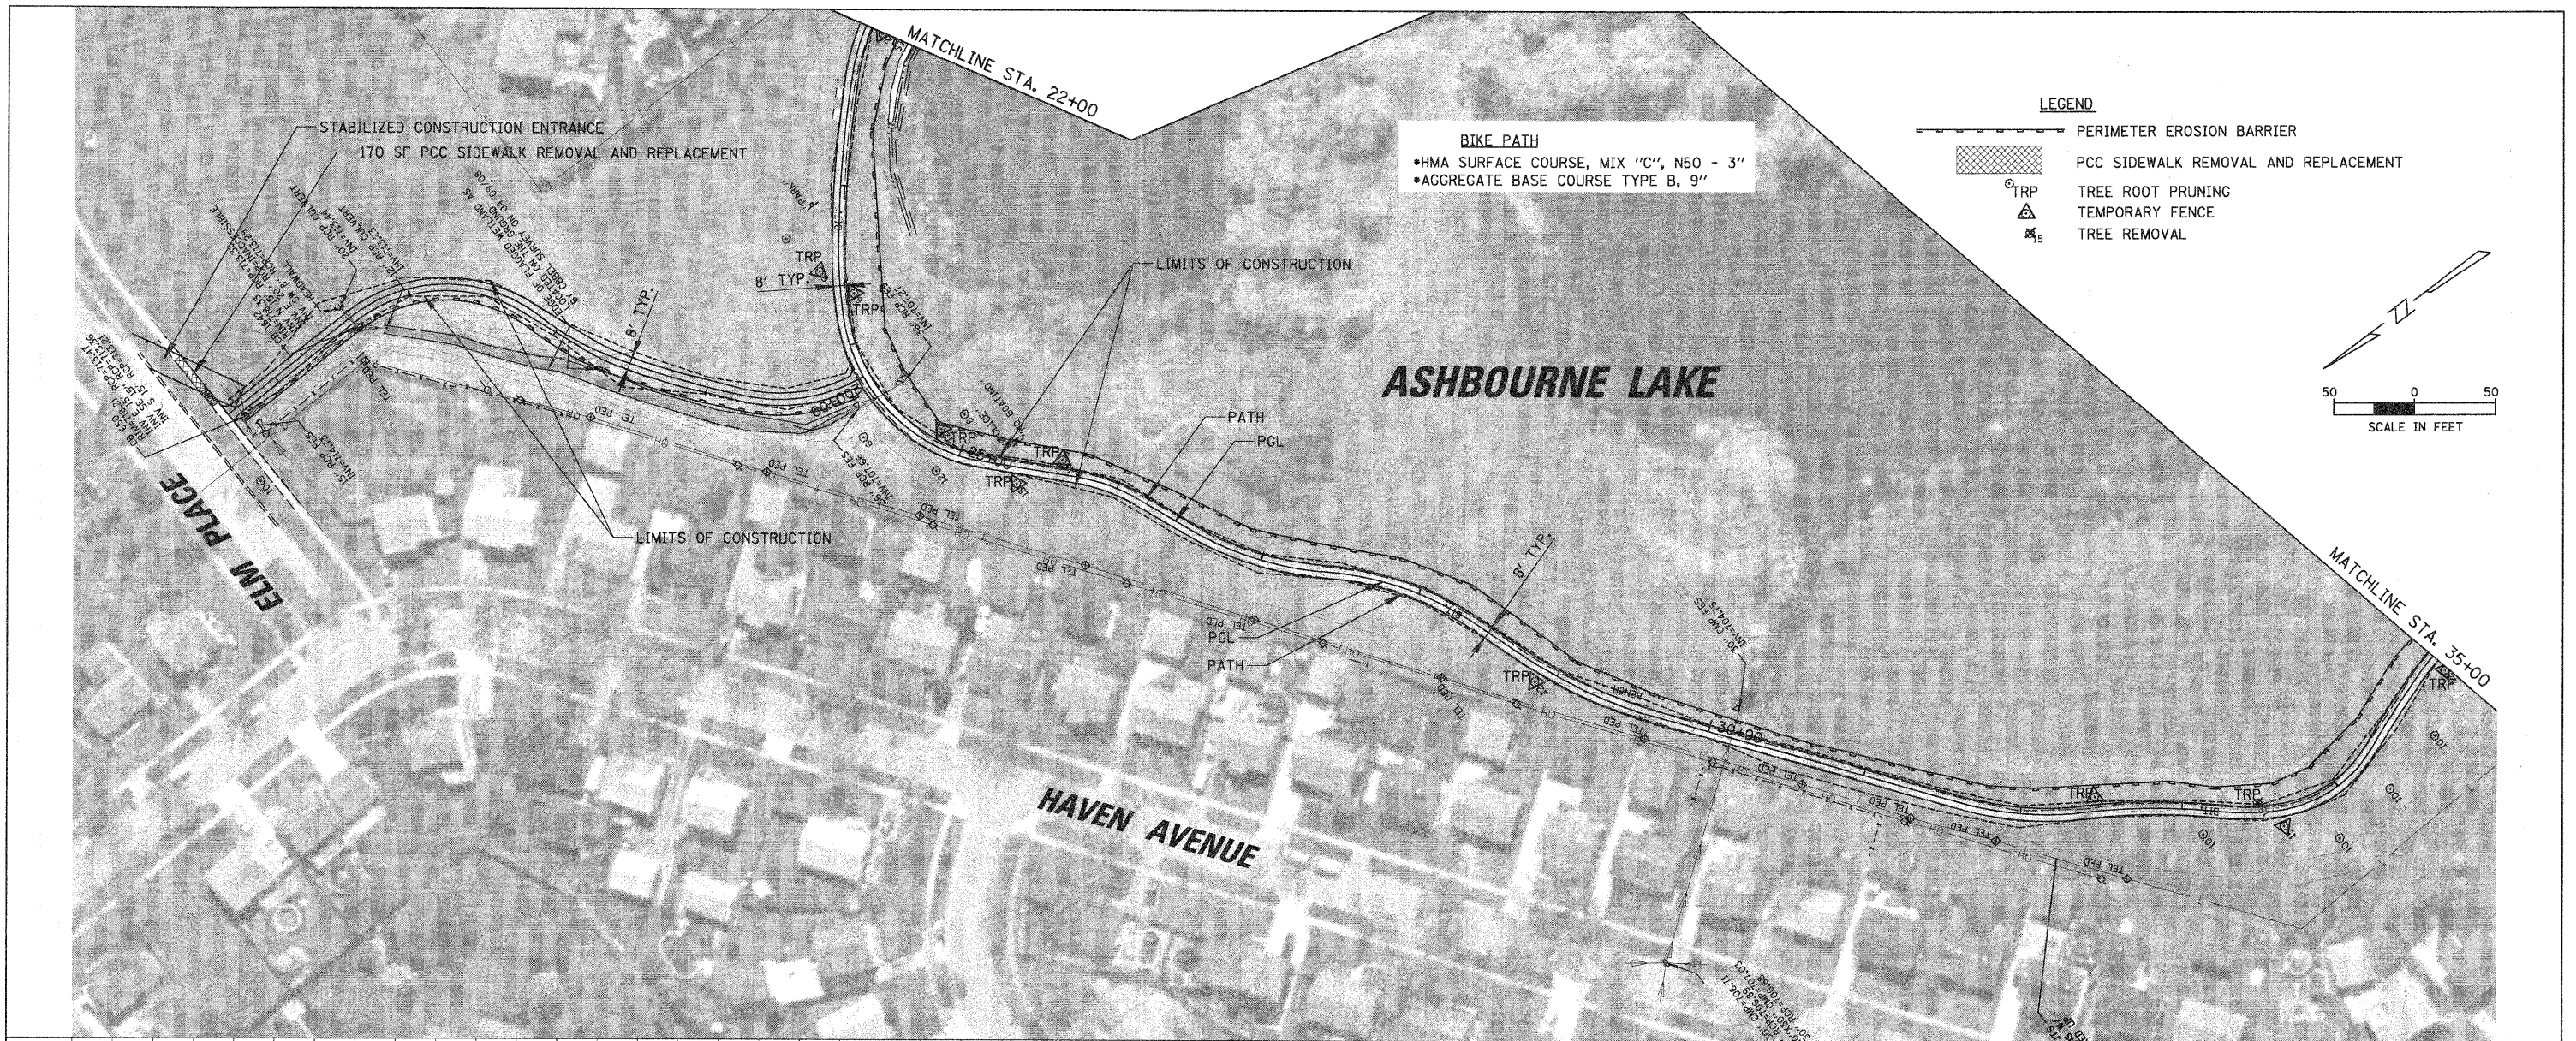


FILE NAME = N:\Dr\landh111\080156\civi\080156_PLN2.pln	USER NAME = MAGOLDEN	DESIGNED - LMF	REVISED -	STATE OF ILLINOIS DEPARTMENT OF TRANSPORTATION		BIKE PATH PLAN AND PROFILE - ASHBOURNE LAKE		F.A. RTE. SECTION	COUNTY	TOTAL SHEETS	SHEET NO.
		DRAWN - MG	REVISED -					06-00021-00-BT	COOK	60	10
		CHECKED - LMF	REVISED -					CONTRACT NO. 63084			
		DATE - 12/23/2008	REVISED -			SCALE: 50'		SHEET NO. OF SHEETS STA. 22+00 TO STA. 35+00			
FED. ROAD DIST. NO. 1 ILLINOIS FED. AID PROJECT											


PLAN	SURVEYED	DATE
	PLOTTED	
	CHECKED	
	BY	
	NO. OF MAY CHECKED	
	CADD FILE NAME	
	NO.	

PROFILE	SURVEYED	DATE
	PLOTTED	
	CHECKED	
	BY	
	NO. OF MAY CHECKED	
	STRUCTURE NOTATION	CHKD
	NO.	

ASHBOURNE LAKE

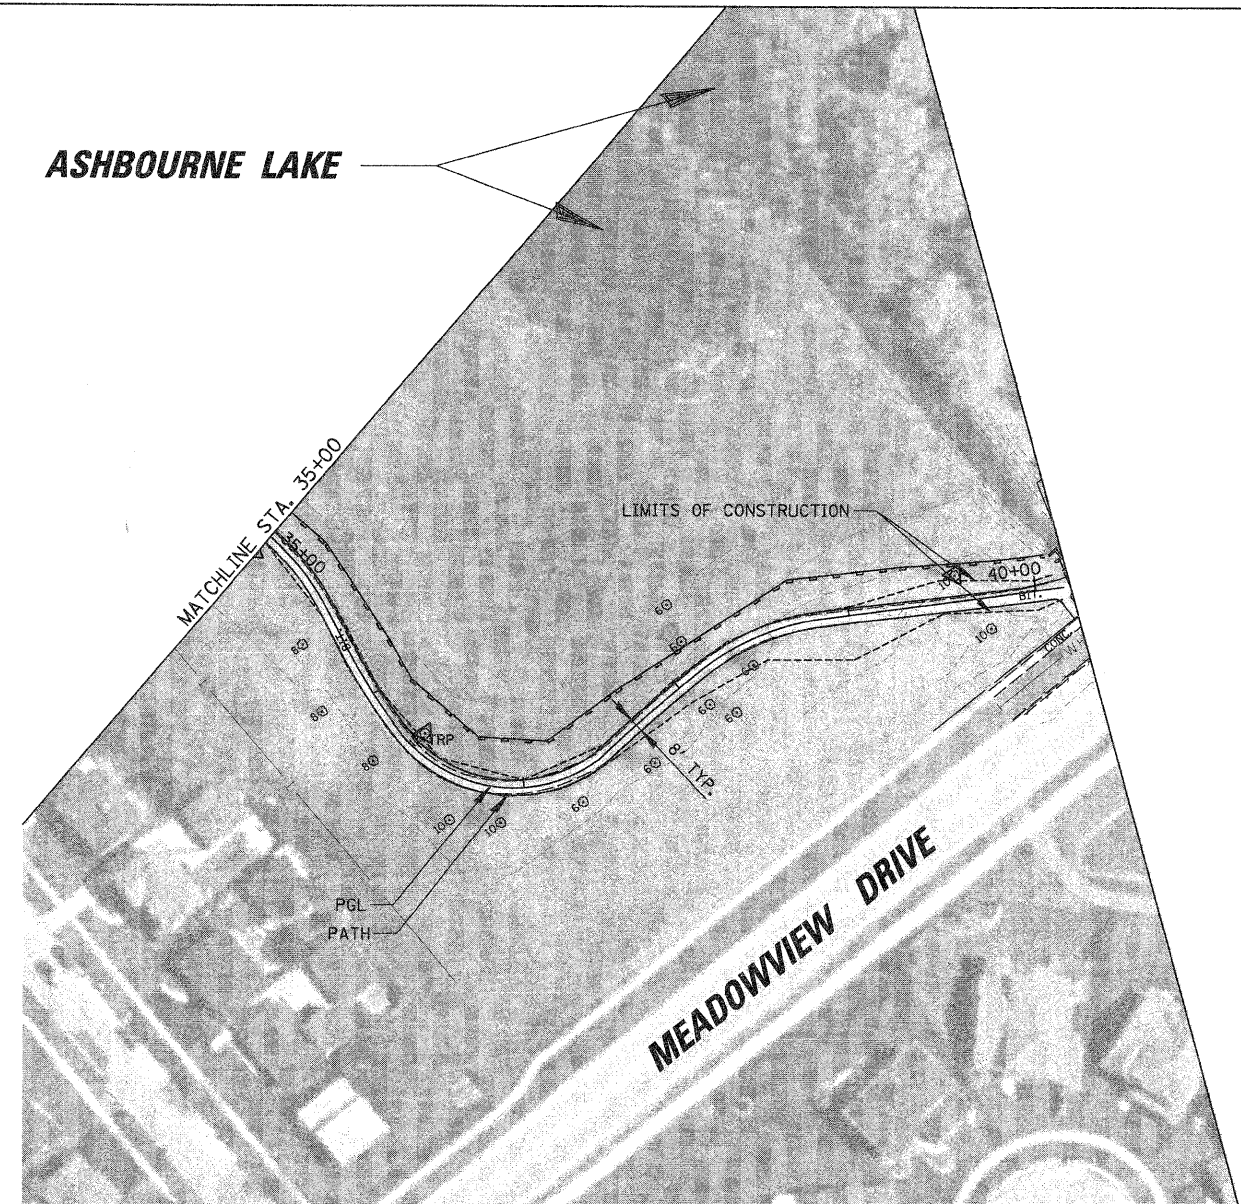


BIKE PATH
 •HMA SURFACE COURSE, MIX "C", N50 - 3"
 •AGGREGATE BASE COURSE TYPE B, 9"

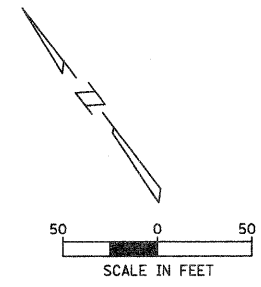

LEGEND



-----	PERIMETER EROSION BARRIER
[Hatched Box]	PCC SIDEWALK REMOVAL AND REPLACEMENT
⊙ TRP	TREE ROOT PRUNING
△	TEMPORARY FENCE
✂	TREE REMOVAL

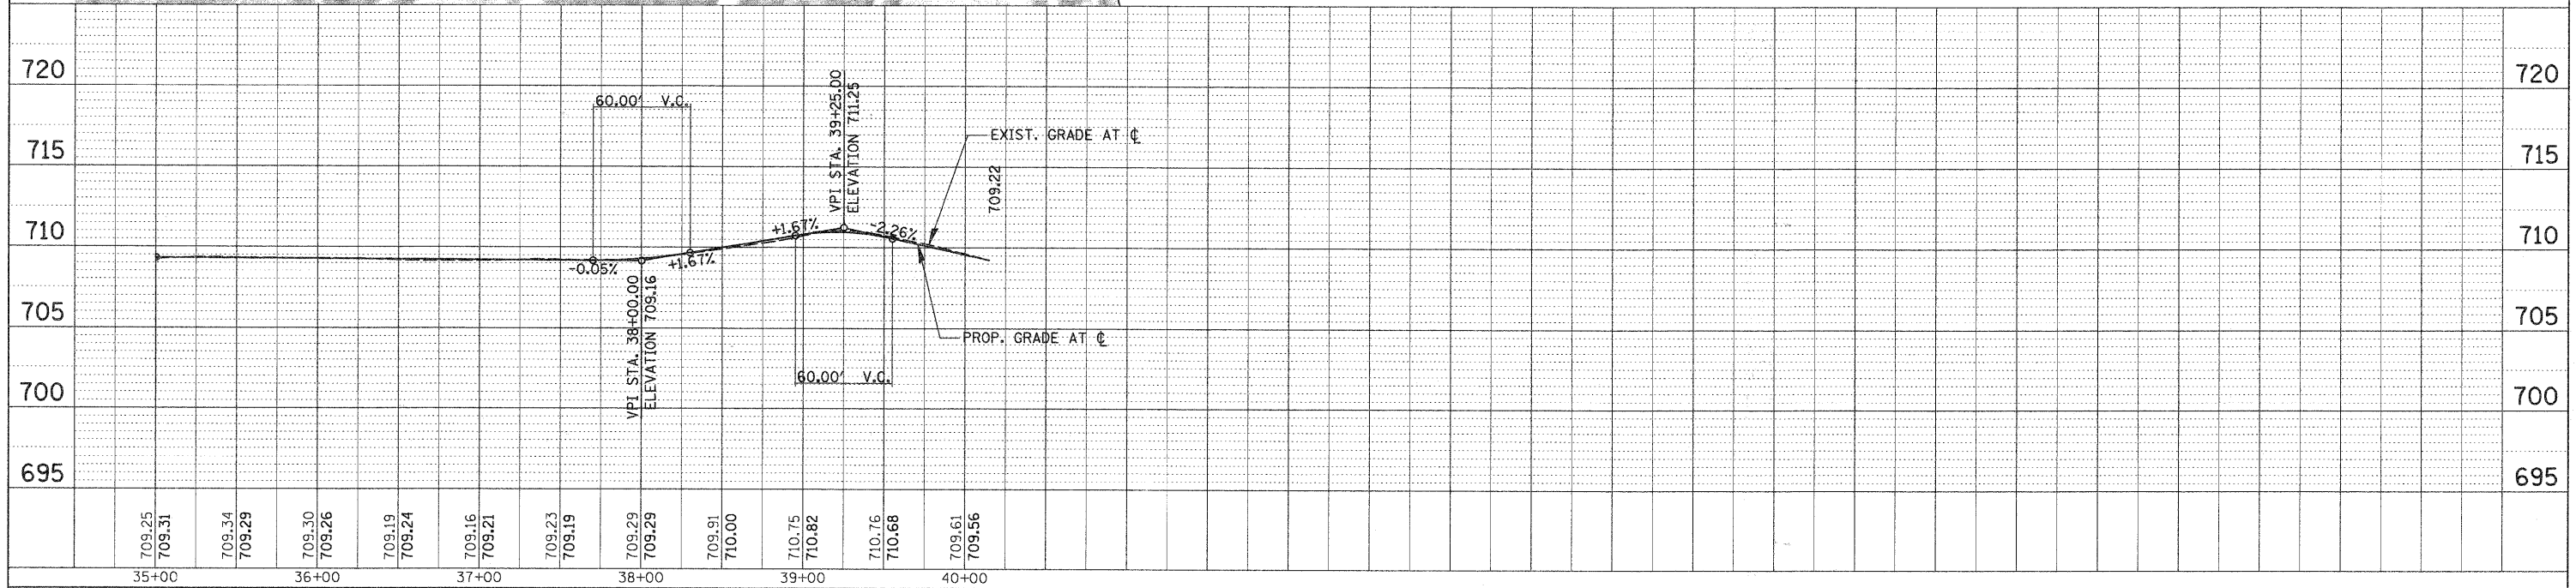

FILE NAME = N:\0r\land\hills\060156\c\1\080156_PLN3.pln	USER NAME = MAGOLDEN	DESIGNED - LMF	REVISED -	STATE OF ILLINOIS DEPARTMENT OF TRANSPORTATION	BIKE PATH PLAN AND PROFILE - ASHBOURNE LAKE SCALE: 50'	F.A. RTE.	SECTION	COUNTY	TOTAL SHEETS	SHEET NO.
PLOT SCALE = 50'	CHECKED - LMF	REVISED -	06-00021-00-BT			COOK	60	11		
PLOT DATE = 12/23/2008	DATE - 12/23/2008	REVISED -	CONTRACT NO. 63084							
			FED. ROAD DIST. NO. 1 ILLINOIS FED. AID PROJECT							

PLAN	SURVEYED	DATE
	PLOTTED	
	CHECKED	
	BY	
	NO. OF MAY CHECKED	
	CADD FILE NAME	
	NO.	

PROFILE	SURVEYED	DATE
	PLOTTED	
	CHECKED	
	BY	
	NO. OF MAY CHECKED	
	STRUCTURE NOTATIONS CHKD	
	NO.	

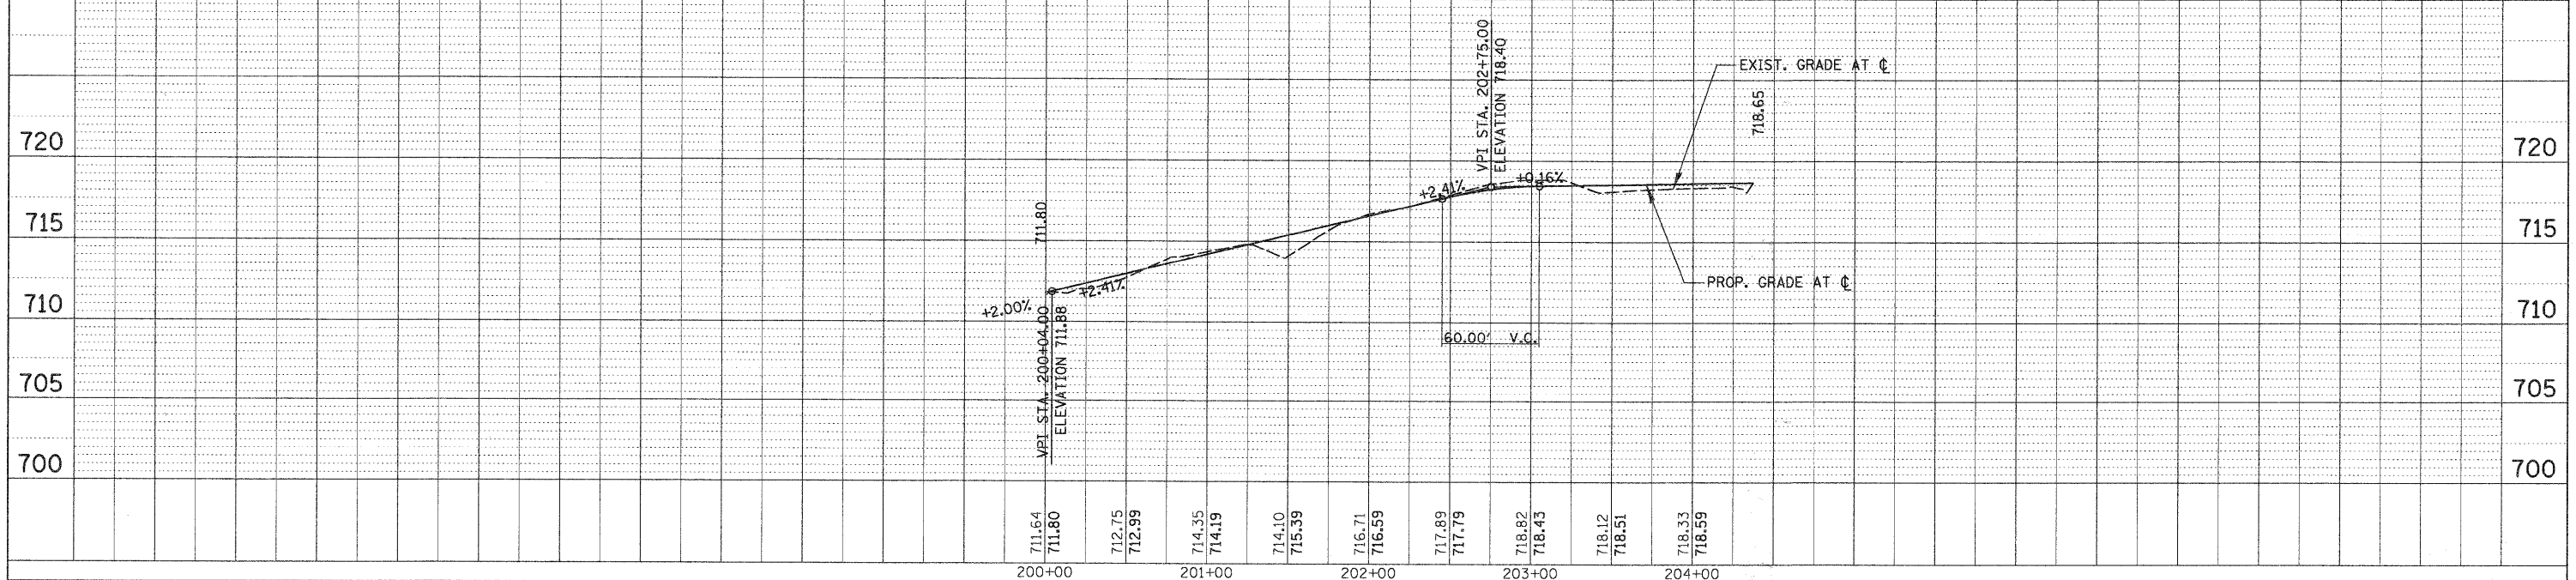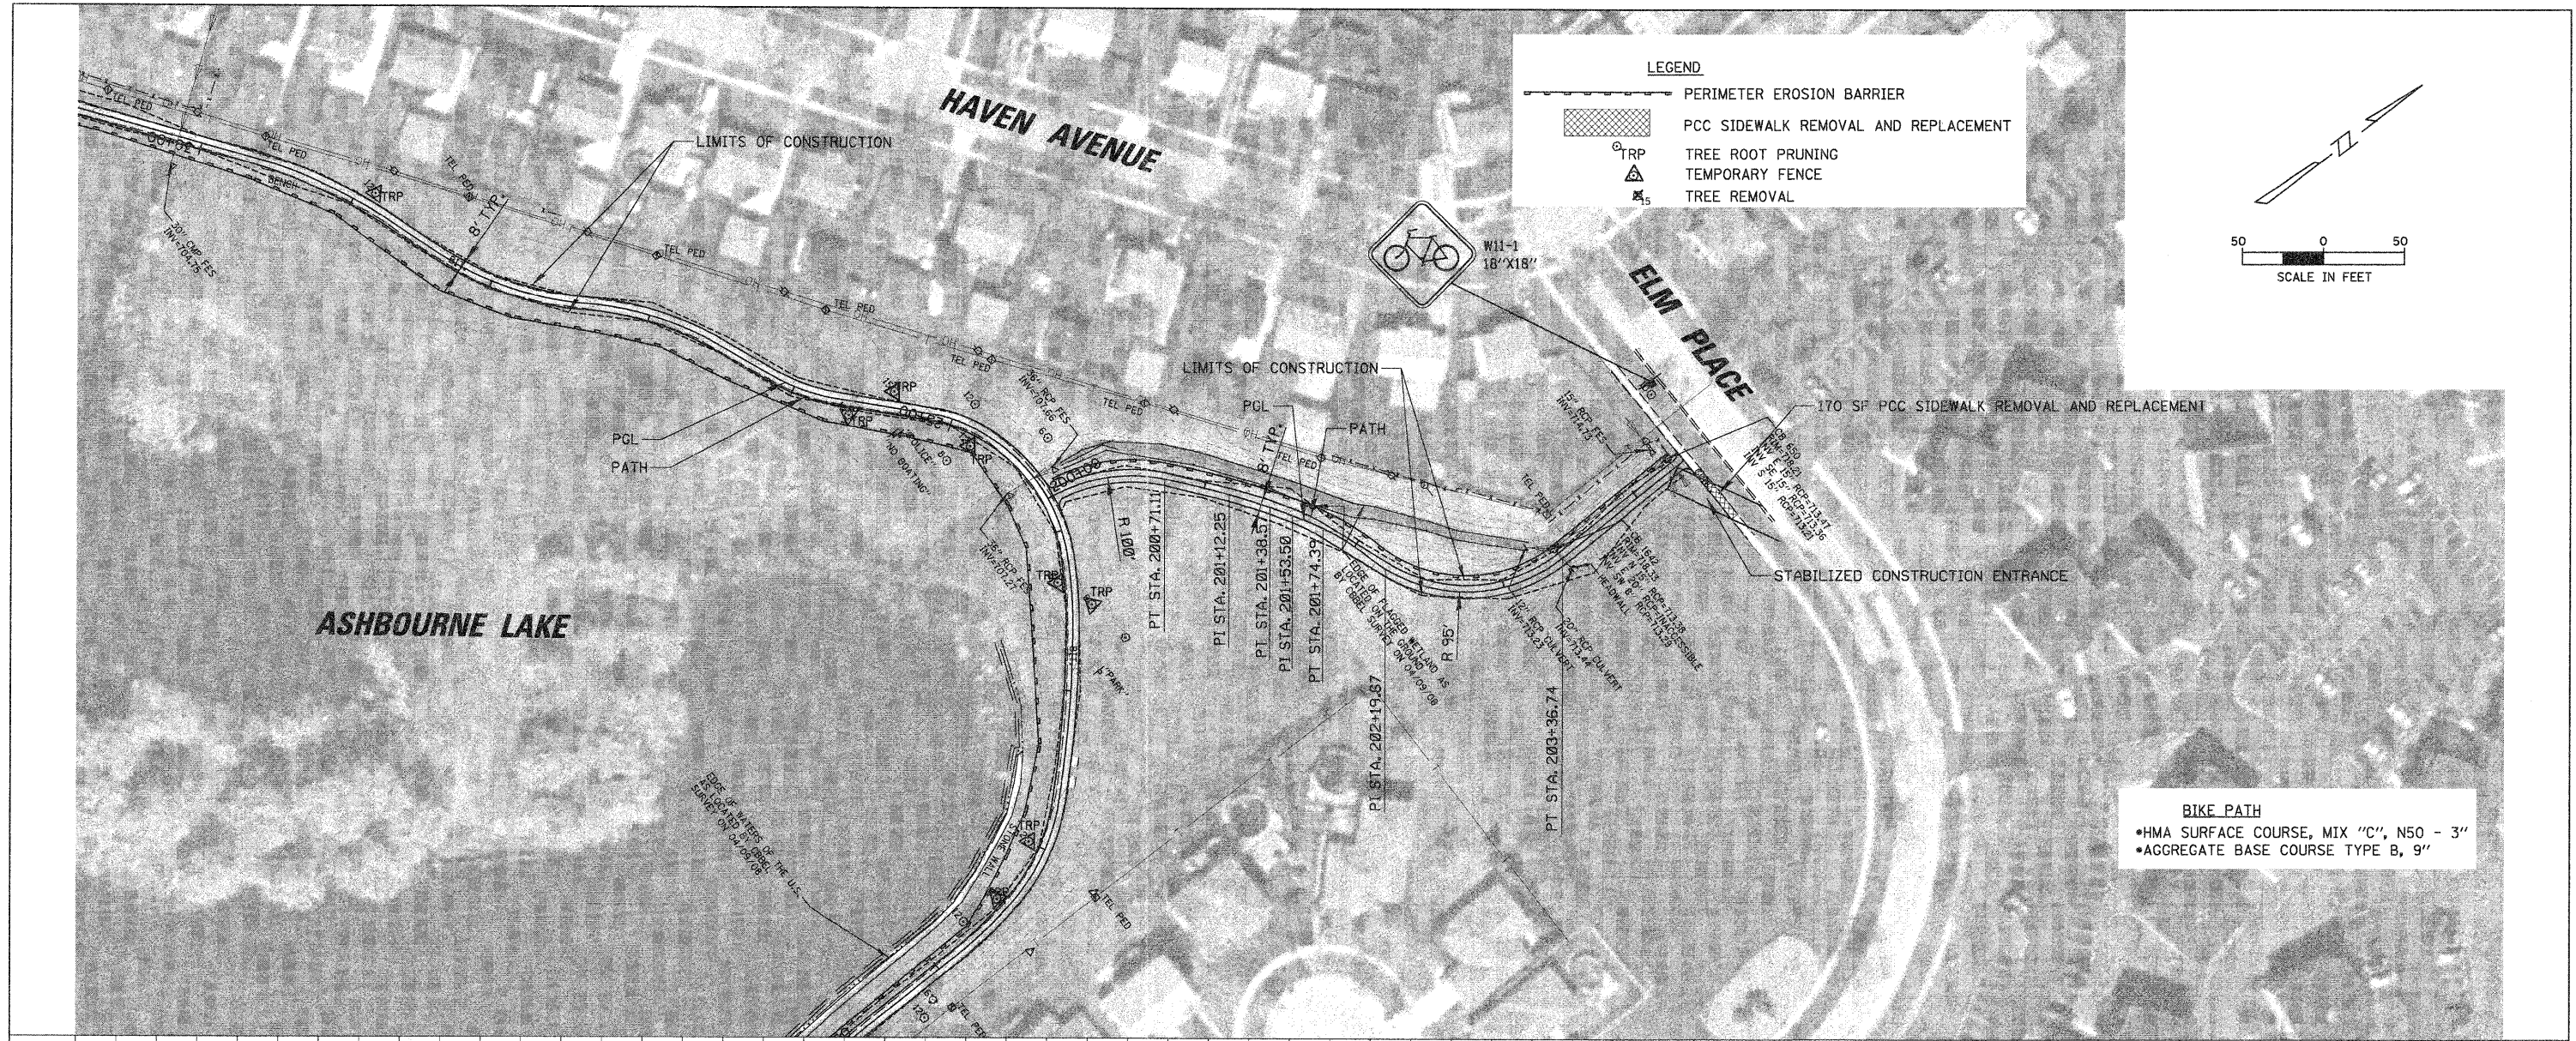



FILE NAME =	USER NAME = MAGOLDEN	DESIGNED - LMF	REVISED -	F.A. RTE.	SECTION	COUNTY	TOTAL SHEETS	SHEET NO.	
N:\Dr\landHills\060156\Civil\060156_PLN4.pln		DRAWN - MG	REVISED -	06-00021-00-BT	COOK	60	12		
		CHECKED - LMF	REVISED -	CONTRACT NO. 63084					
		DATE - 12/23/2008	REVISED -	ILLINOIS FED. AID PROJECT					
STATE OF ILLINOIS DEPARTMENT OF TRANSPORTATION				BIKE PATH PLAN AND PROFILE - ASHBOURNE LAKE					
SCALE: 50'				SHEET NO. OF SHEETS STA. 200+00 TO STA. 204+37					

DATE: _____ BY: _____
 SURVEYED: _____ PLOTTED: _____ CHECKED: _____
 NOTE BOOK: _____ NO. _____
 CAD FILE NAME: _____


DATE: _____ BY: _____
 SURVEYED: _____ PLOTTED: _____ CHECKED: _____
 NOTE BOOK: _____ NO. _____
 STRUCTURE NOTATION: _____

LEGEND

- PERIMETER EROSION BARRIER
- PCC SIDEWALK REMOVAL AND REPLACEMENT
- TRP TREE ROOT PRUNING
- TEMPORARY FENCE
- TREE REMOVAL

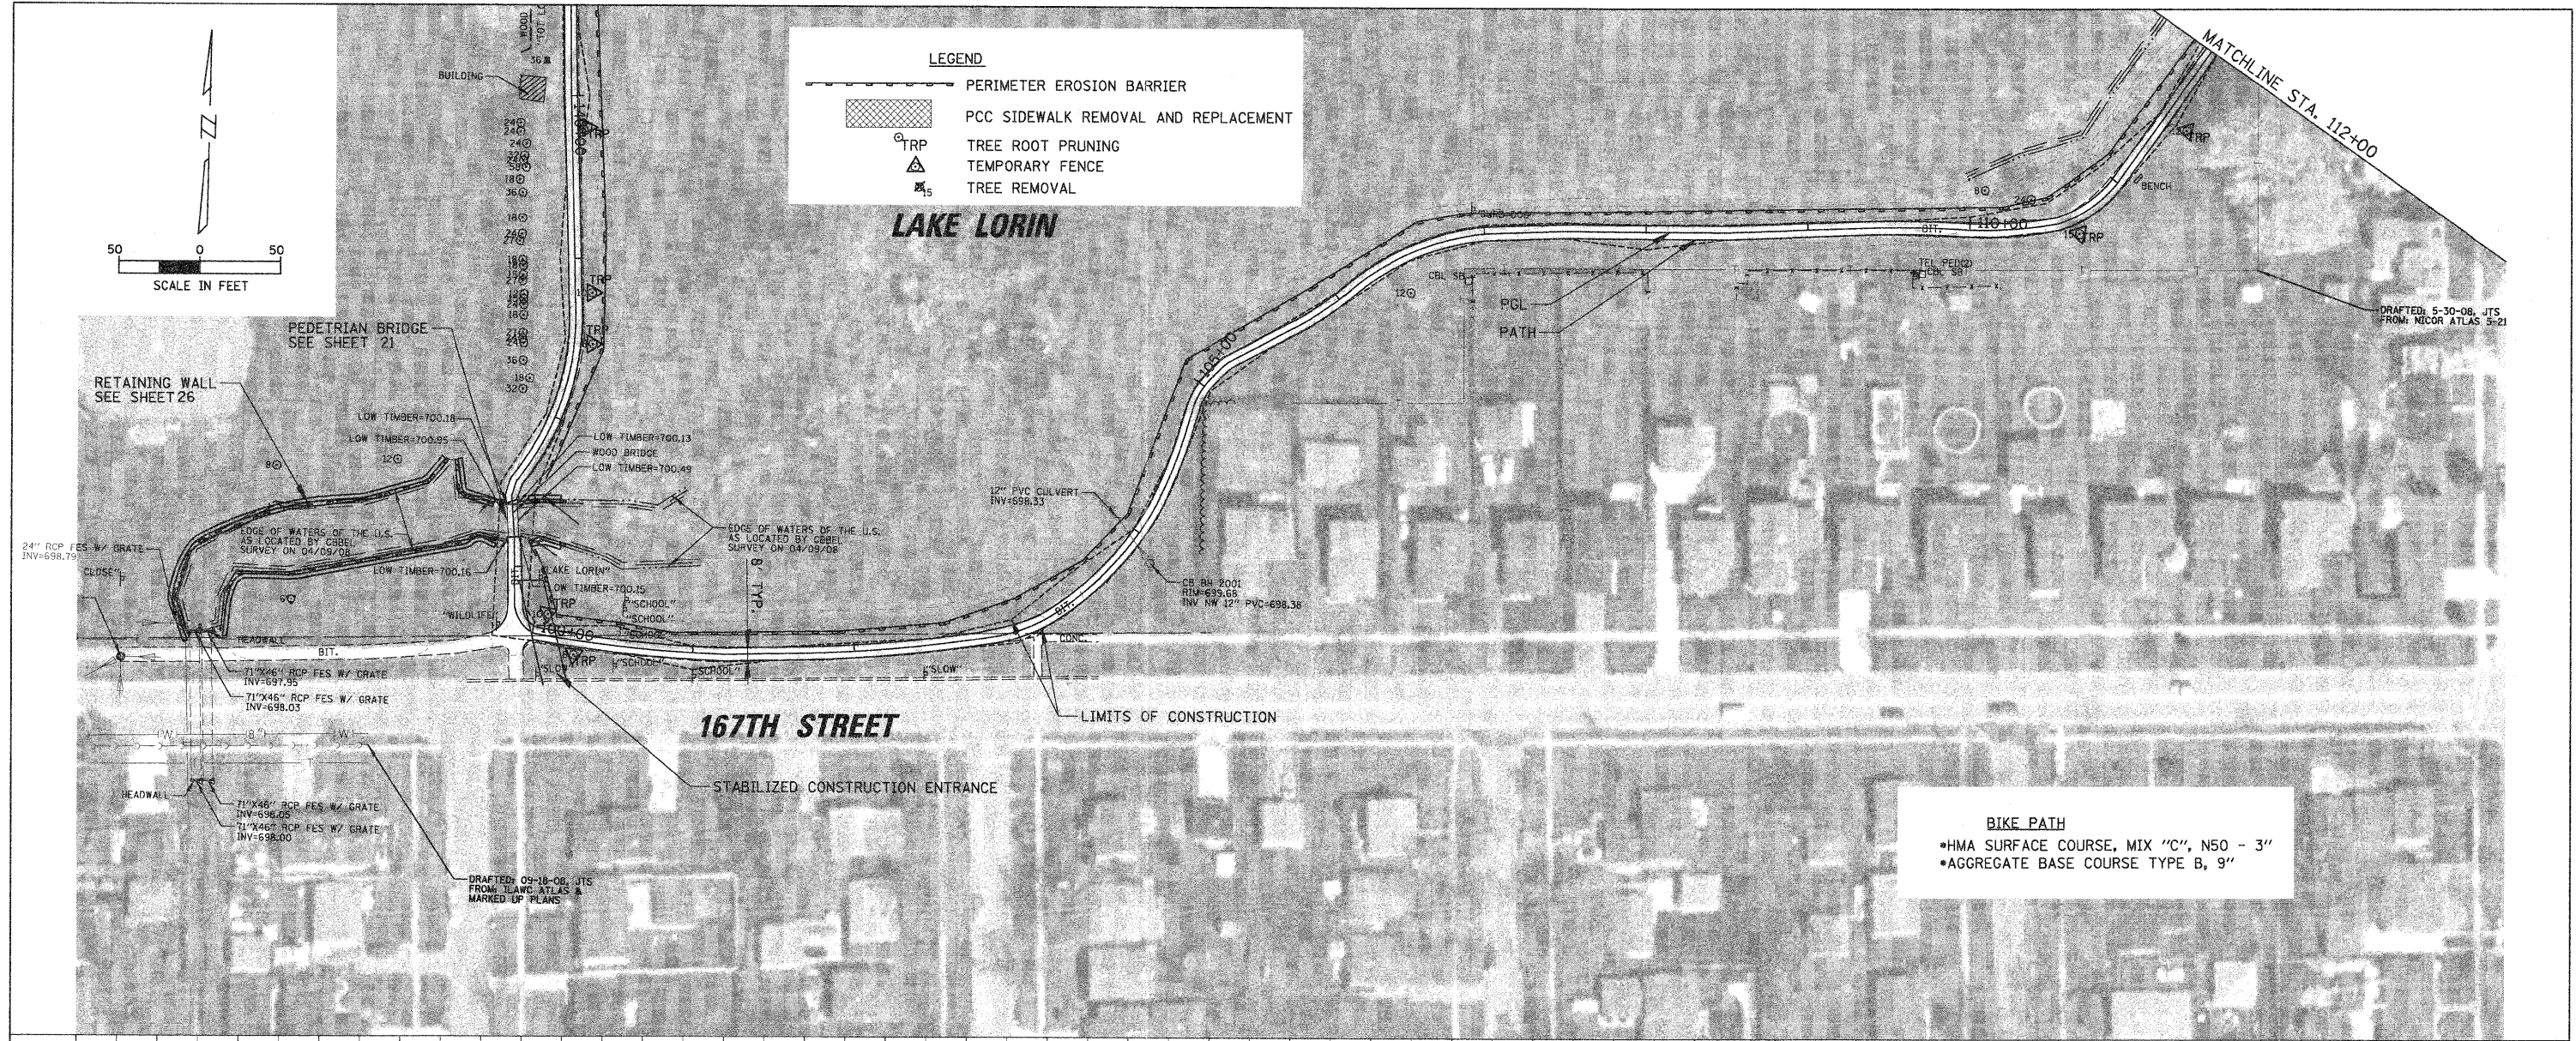 

BIKE PATH
 •HMA SURFACE COURSE, MIX "C", N50 - 3"
 •AGGREGATE BASE COURSE TYPE B, 9"

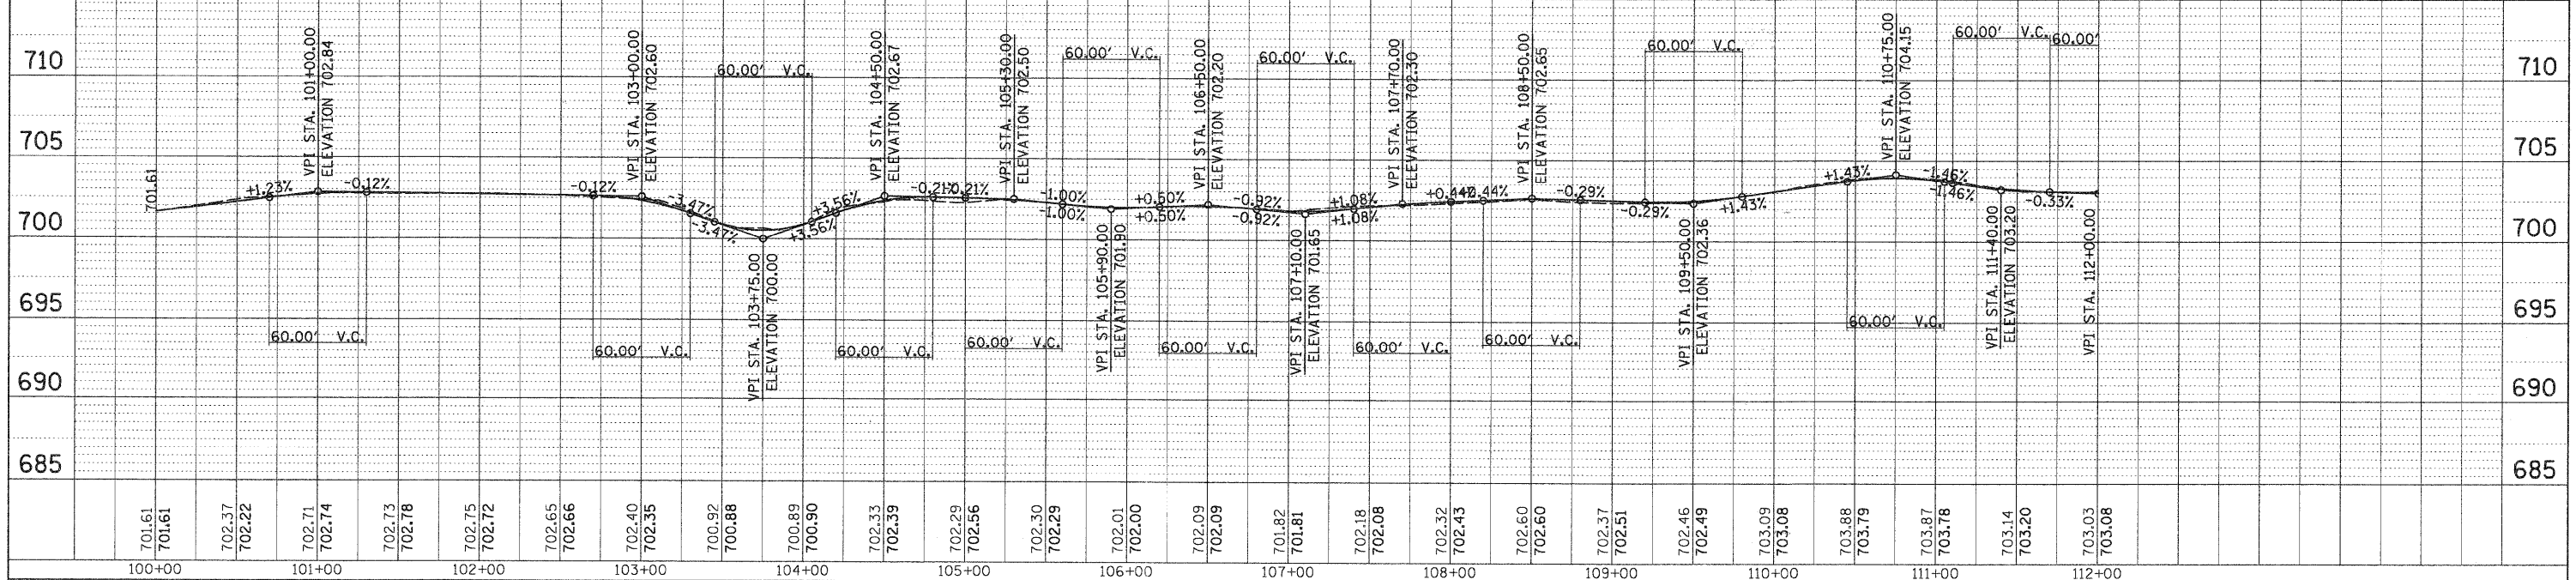


FILE NAME = N:\Dr\landHills\090156\Civil\080156_PLN5.pln	USER NAME = MAGOLDEN	DESIGNED - LMF	REVISED -	STATE OF ILLINOIS DEPARTMENT OF TRANSPORTATION	BIKE PATH PLAN AND PROFILE - LAKE LORIN				F.A. RTE.	SECTION	COUNTY	TOTAL SHEETS	SHEET NO.
PLOT SCALE = 50'	CHECKED - LMF	REVISIED -	REVISIED -		SCALE: 50'	SHEET NO.	OF	SHEETS	STA. 100+00	TO STA. 112+00	COOK	60	13
PLOT DATE = 12/23/2008	DATE = 12/23/2008	REVISIED -	REVISIED -		CONTRACT NO. 63084								
											ILLINOIS FED. AID PROJECT		

PLAN	SURVEYED	BY	DATE
	PLOTTED		
	CHECKED		
	REVISIONS		
	NO. OF REVISIONS		
	CADD FILE NAME		
	NO.		



PROFILE	SURVEYED	BY	DATE
	PLOTTED		
	CHECKED		
	REVISIONS		
	NO. OF REVISIONS		
	STRUCTURE NOTATIONS CHKD		
	NO.		

LEGEND

- PERIMETER EROSION BARRIER
- PCC SIDEWALK REMOVAL AND REPLACEMENT
- TREE ROOT PRUNING
- TEMPORARY FENCE
- TREE REMOVAL

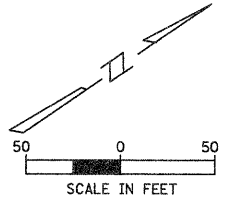



BIKE PATH
 •HMA SURFACE COURSE, MIX "C", N50 - 3"
 •AGGREGATE BASE COURSE TYPE B, 9"

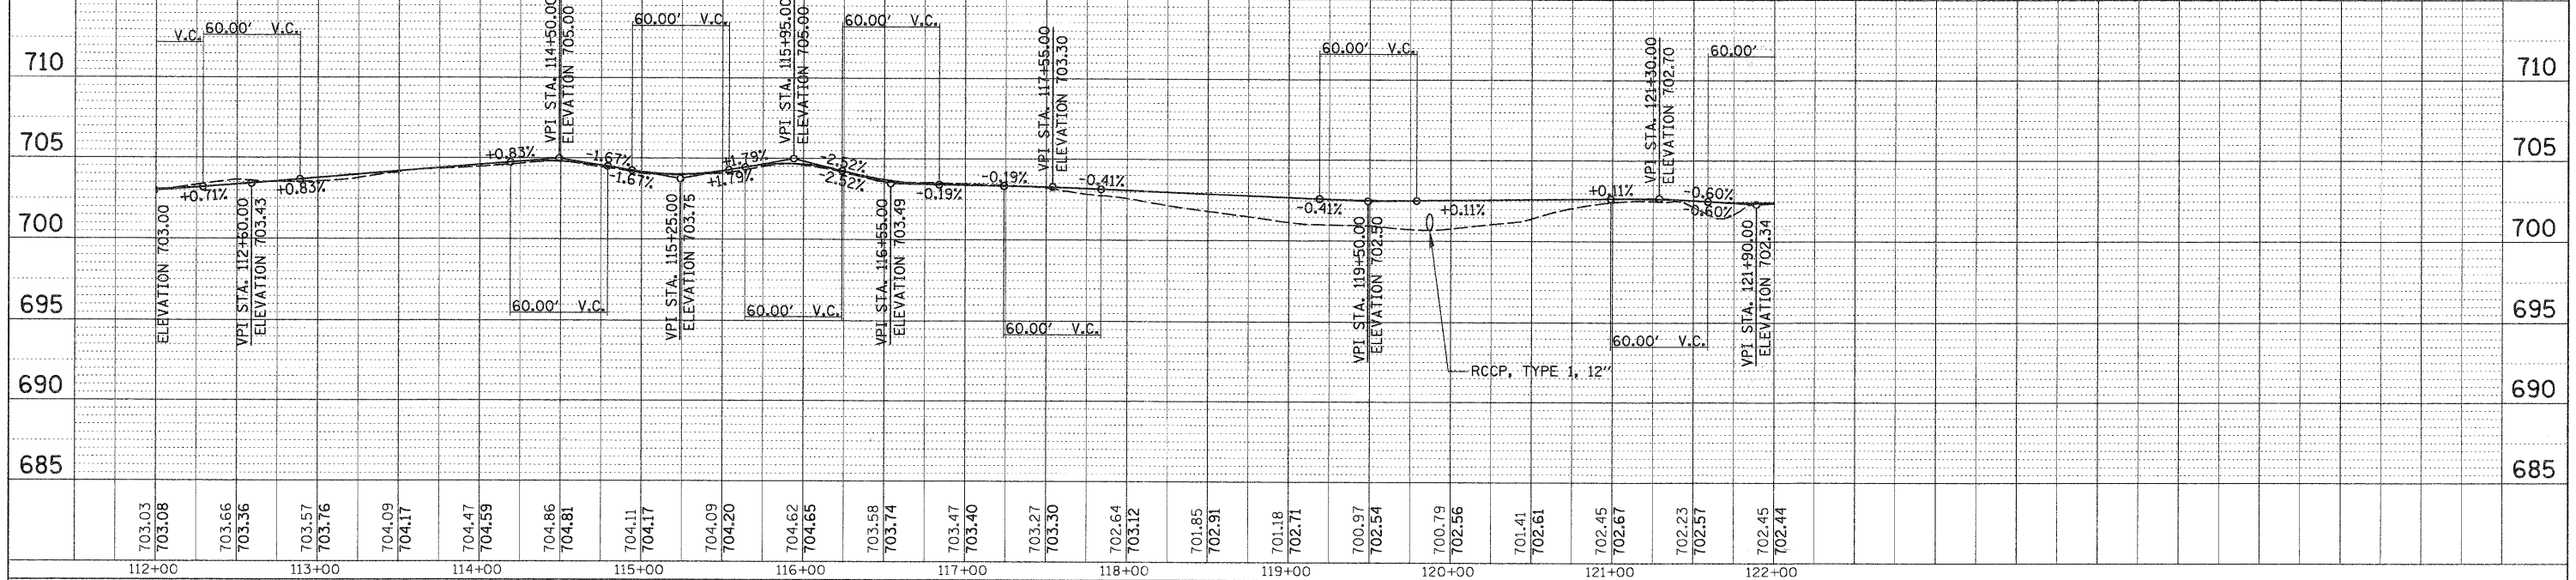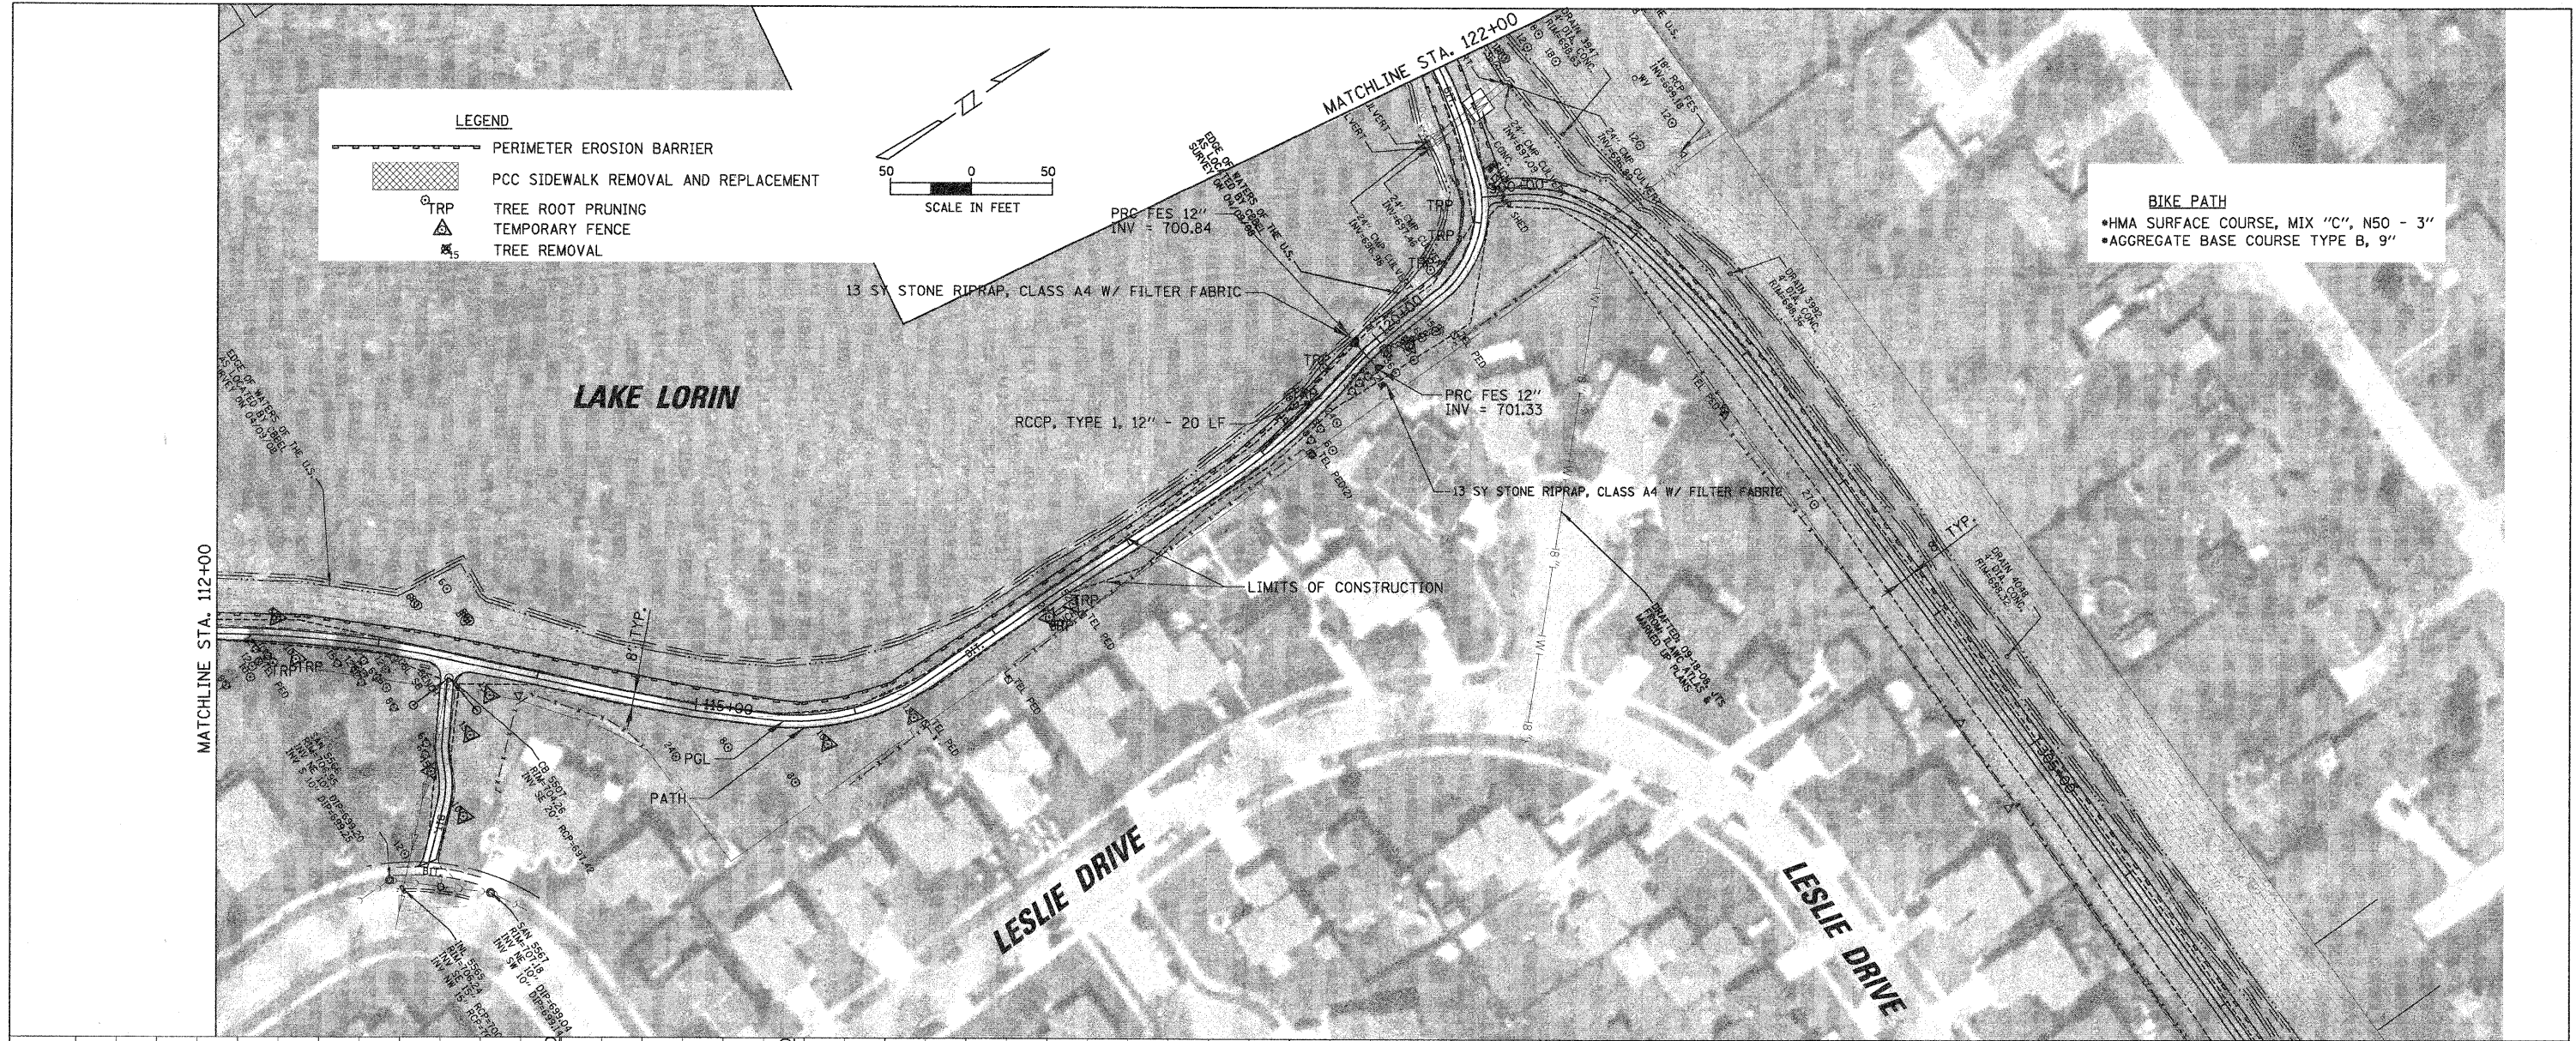

FILE NAME = N:\0-landhills\080156\Cvi1\080156_PLN6.pln	USER NAME = MAGOLDEN	DESIGNED - LMF	REVISED -	STATE OF ILLINOIS DEPARTMENT OF TRANSPORTATION BIKE PATH PLAN AND PROFILE - LAKE LORIN	F.A. RTE. 06-00021-00-BT	SECTION	COUNTY COOK	TOTAL SHEETS 60	SHEET NO. 14	
PLOT SCALE = 50'	CHECKED - LMF	REVISED -	REVISED -		SCALE: 50'	SHEET NO. OF SHEETS	STA. 112+00 TO STA. 122+00	CONTRACT NO. 63084		
PLOT DATE = 12/23/2008	DATE - 12/23/2008	REVISED -	REVISED -		FED. ROAD DIST. NO. 1 ILLINOIS FED. AID PROJECT					


PLAN	SURVEYED	DATE
NOTE BOOK	PLOTTED	BY
NO.	CHECKED	
	RT. OF WAY CHECKED	
	PAID FILE NAME	

PROFILE	SURVEYED	DATE
NOTE BOOK	PLOTTED	BY
NO.	CHECKED	
	RT. OF WAY CHECKED	
	STRUCTURE NOTATIONS CHKD	

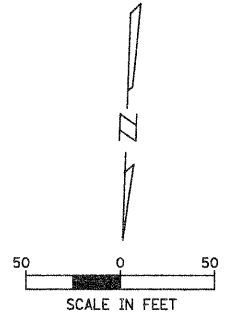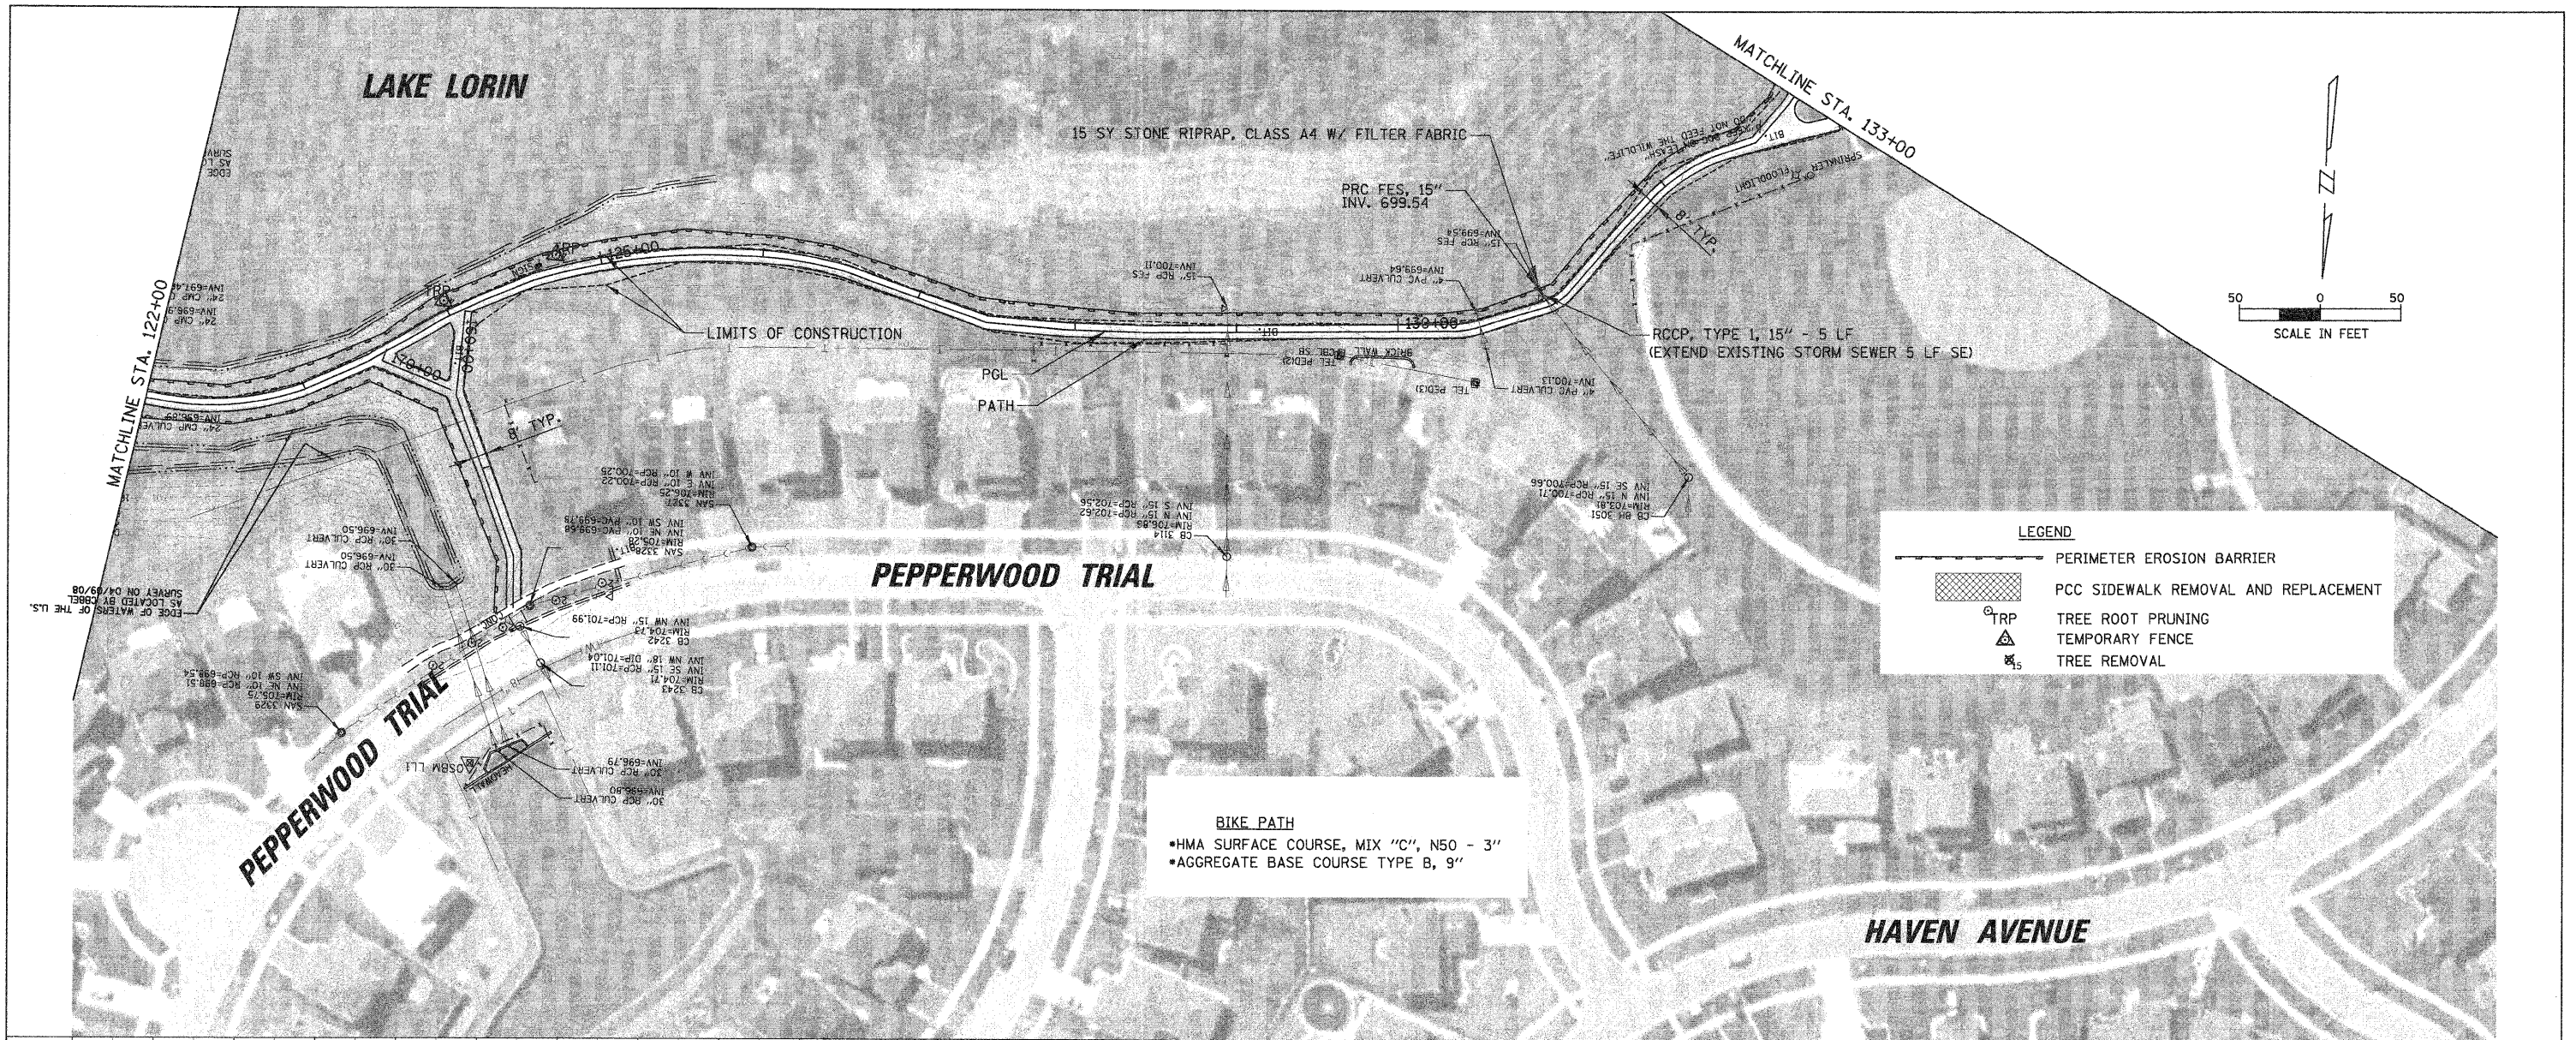

LEGEND	
	PERIMETER EROSION BARRIER
	PCC SIDEWALK REMOVAL AND REPLACEMENT
	TREE ROOT PRUNING
	TEMPORARY FENCE
	TREE REMOVAL



BIKE PATH
 •HMA SURFACE COURSE, MIX "C", N50 - 3"
 •AGGREGATE BASE COURSE TYPE B, 9"

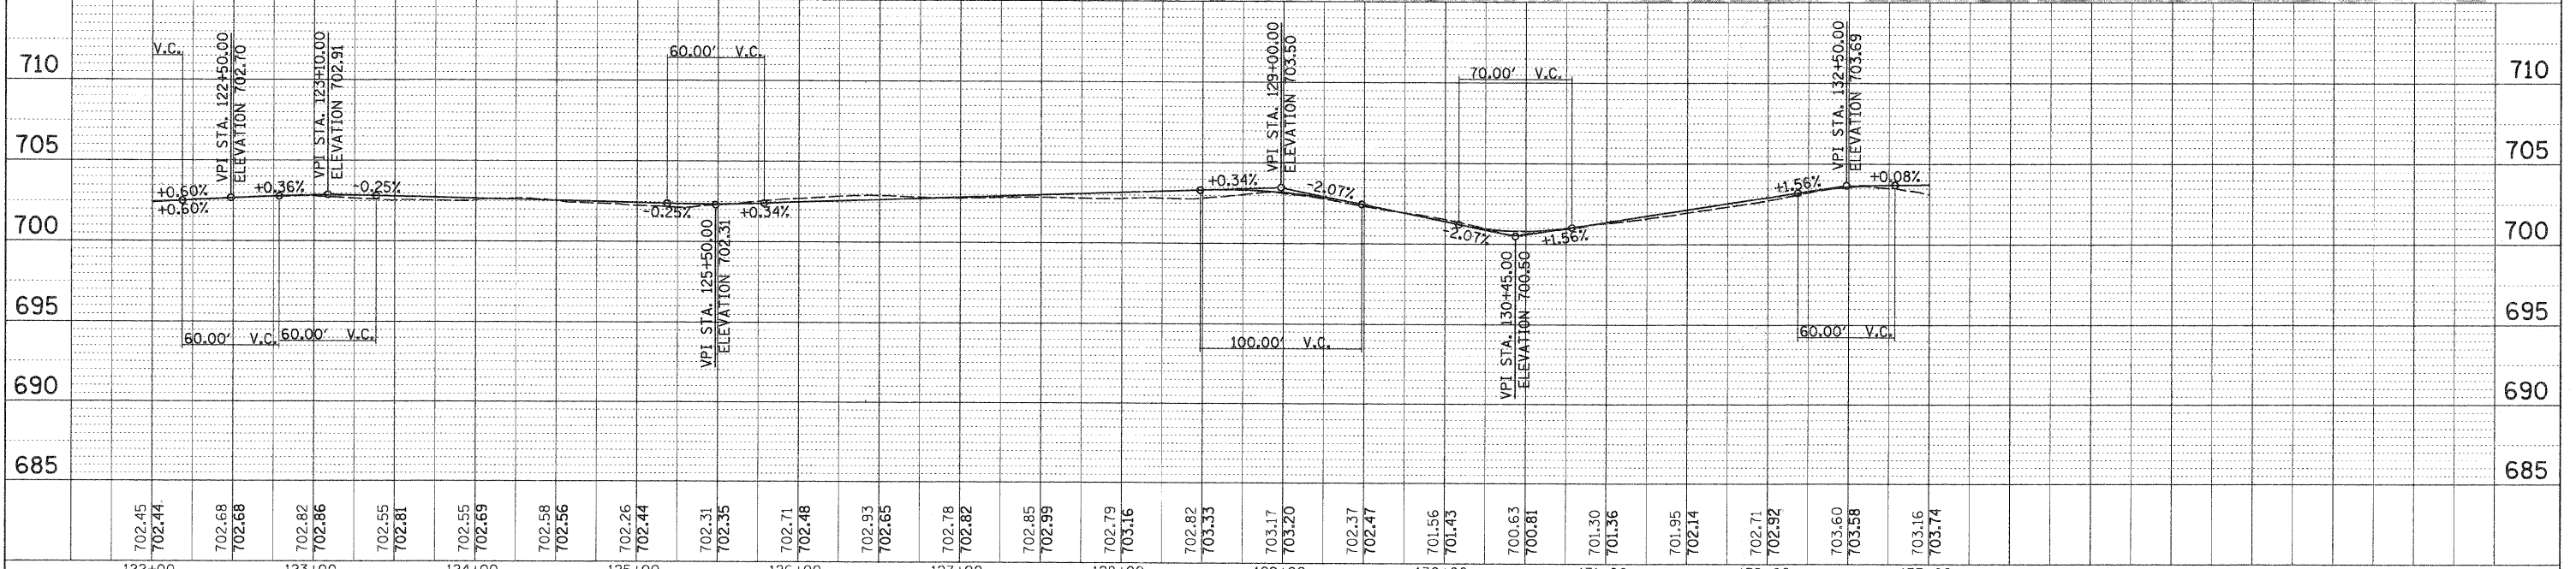

FILE NAME = N:\0-land\11a\080156\Civil\080156_PLN7.pln	USER NAME = MAGOLDEN	DESIGNED - LMF	REVISED -	STATE OF ILLINOIS DEPARTMENT OF TRANSPORTATION	BIKE PATH PLAN AND PROFILE - LAKE LORIN	F.A. RTE.	SECTION	COUNTY	TOTAL SHEETS	SHEET NO.
PLOT SCALE = 50'	DRAWN - MG	CHECKED - LMF	REVISED -			06-00021-00-BT	COOK	60	15	
PLOT DATE = 12/23/2008	DATE - 12/23/2008	REVISOR -	REVISED -			CONTRACT NO. 63084				
						FED. ROAD DIST. NO. 1 ILLINOIS FED. AID PROJECT				

PLAN	SURVEYED	BY	DATE
	PLOTTED		
	CHECKED		
	RT. OF WAY CHECKED		
	CADD FILE NAME		
	NO.		


PROFILE	SURVEYED	BY	DATE
	PLOTTED		
	CHECKED		
	STRUCTURE NOTATIONS CHECKED		
	NO.		

 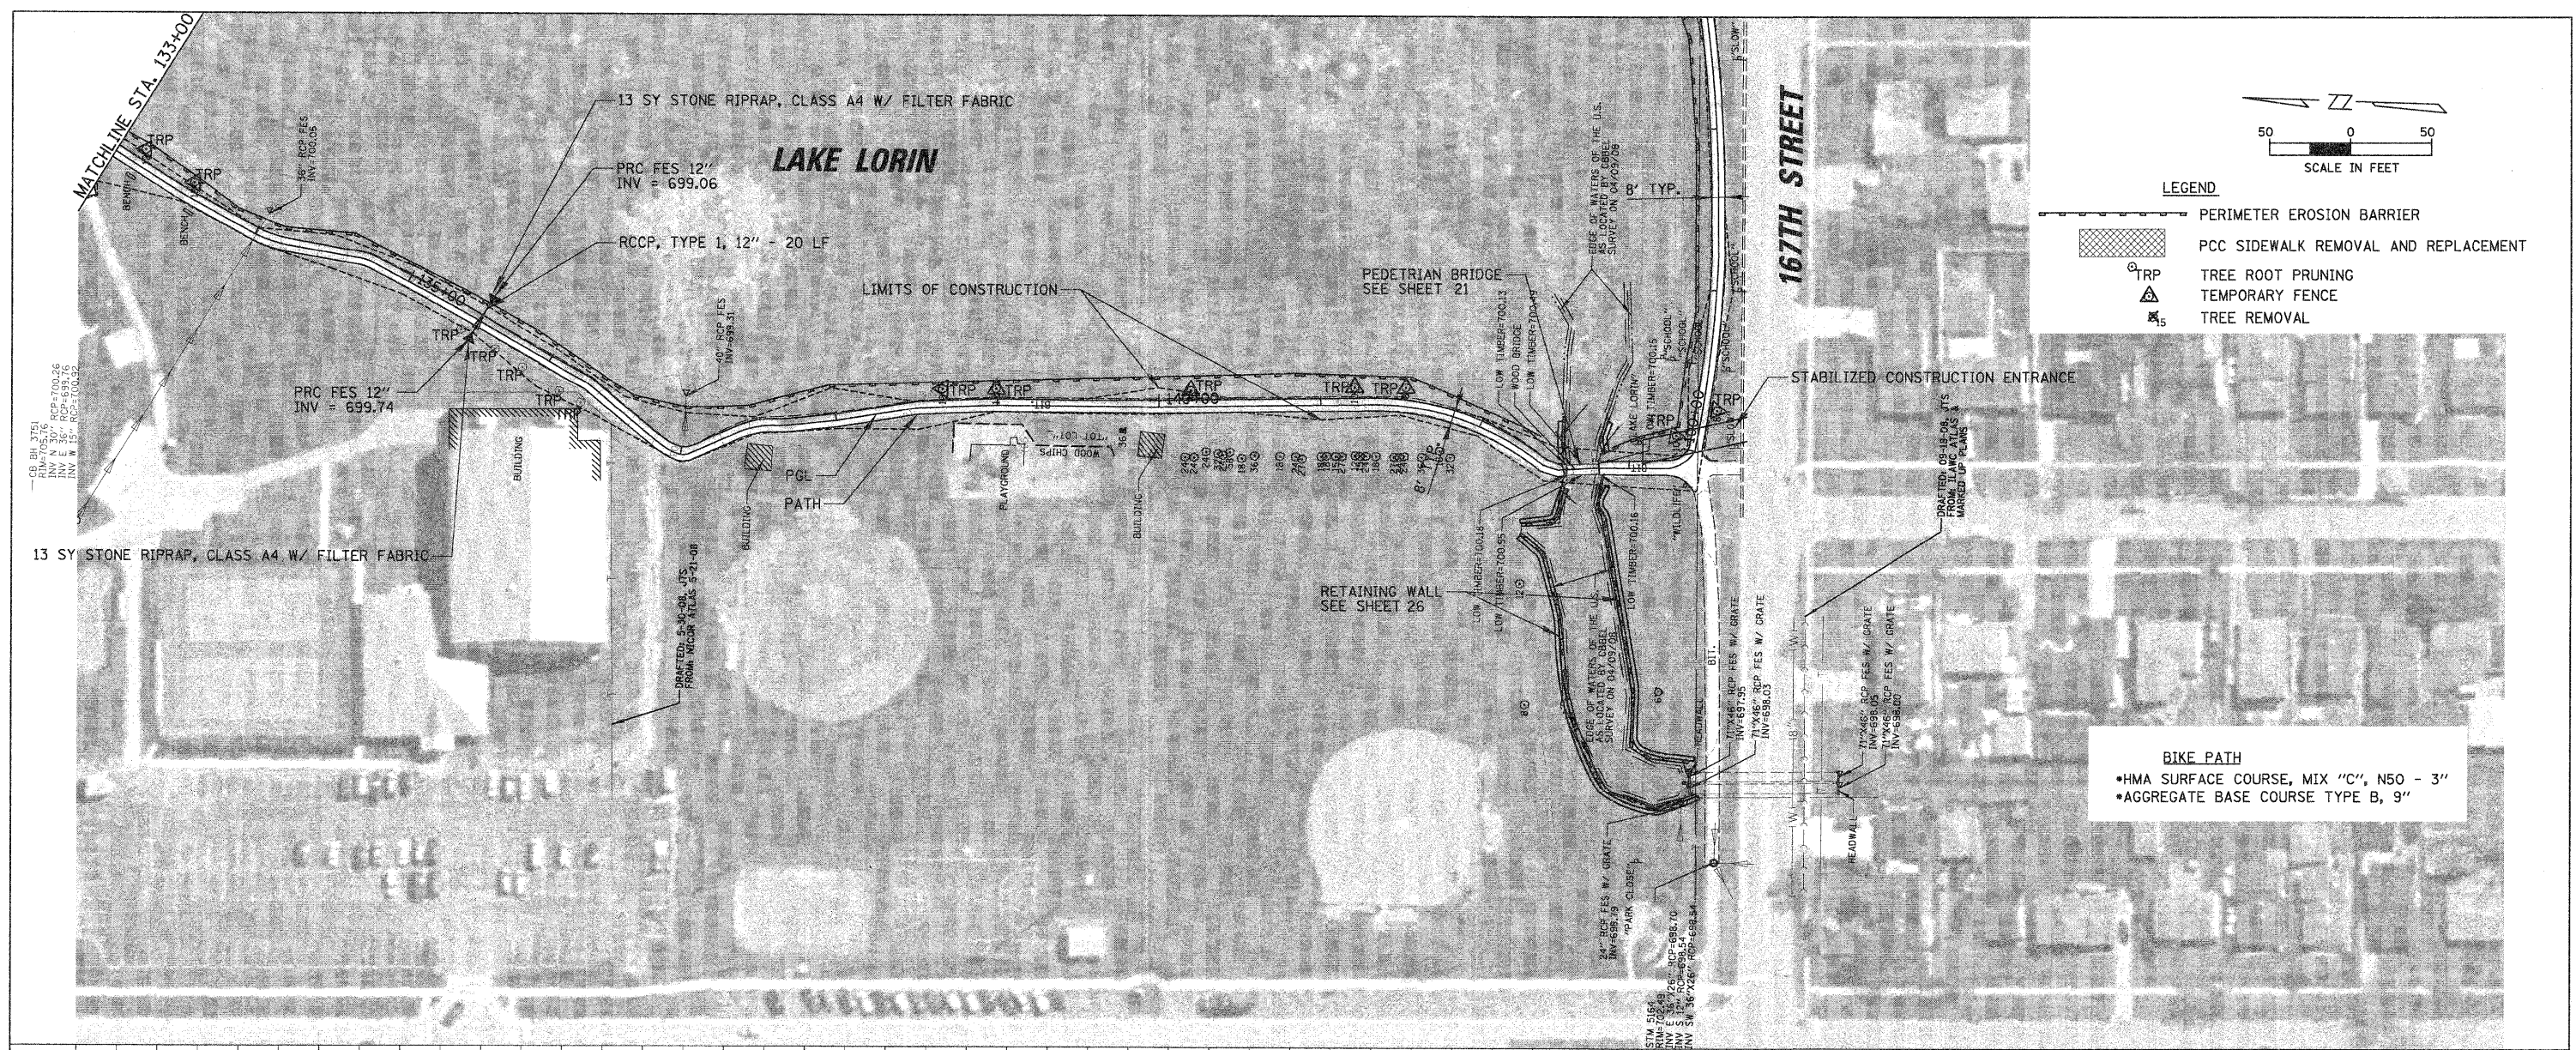

LEGEND

	PERIMETER EROSION BARRIER
	PCC SIDEWALK REMOVAL AND REPLACEMENT
	TREE ROOT PRUNING
	TEMPORARY FENCE
	TREE REMOVAL


BIKE PATH
 •HMA SURFACE COURSE, MIX "C", N50 - 3"
 •AGGREGATE BASE COURSE TYPE B, 9"

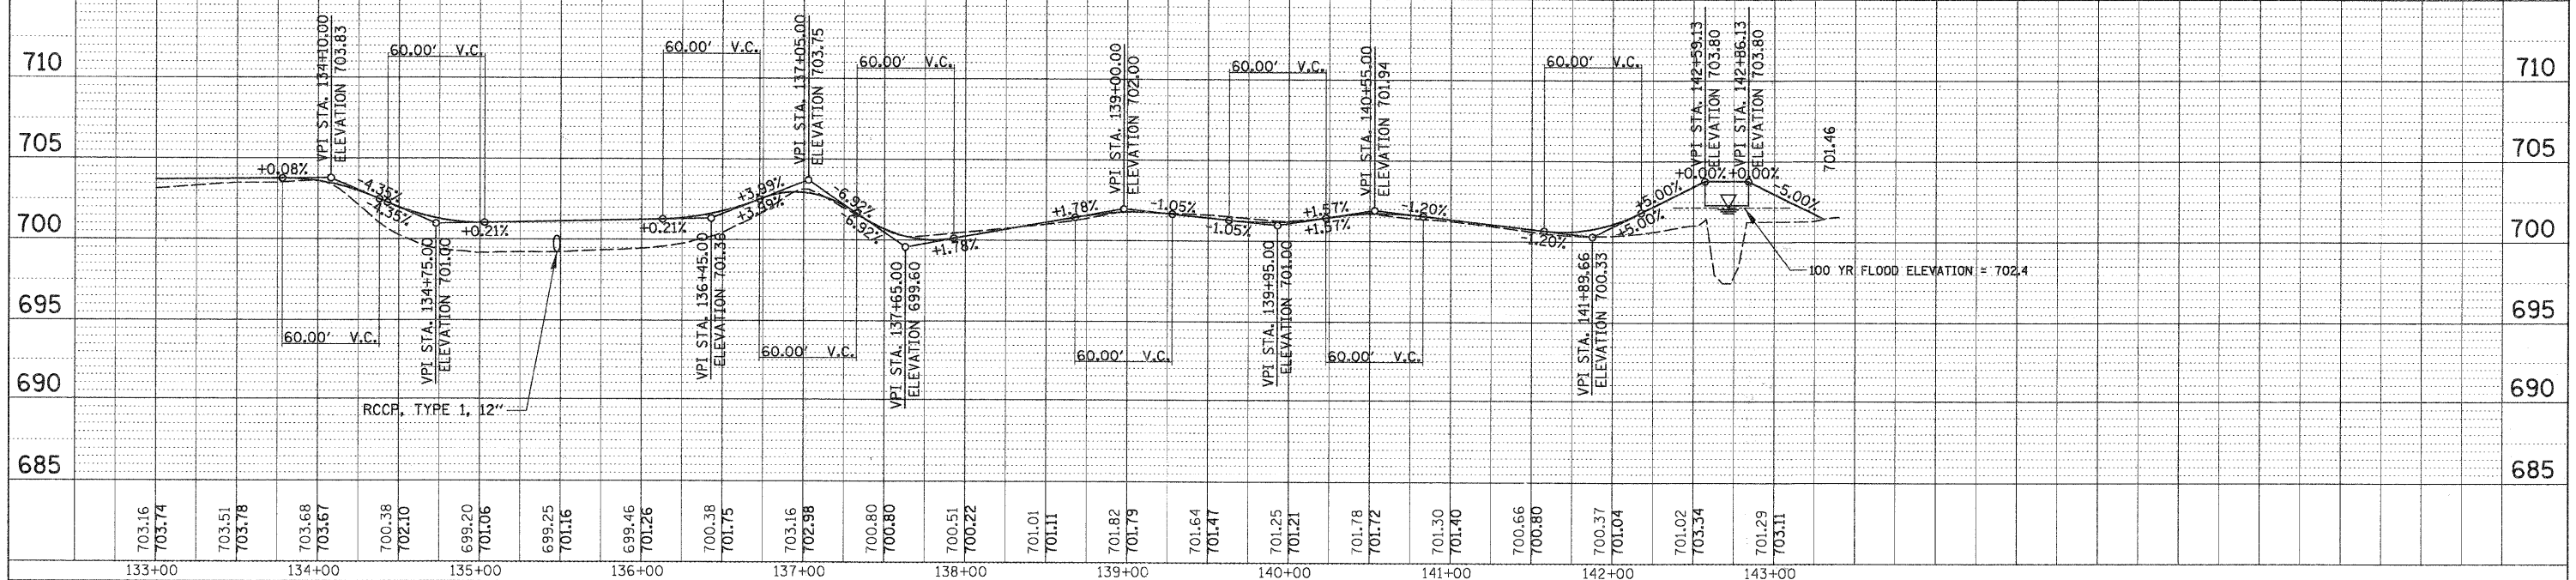

FILE NAME = N:\0r\land\411s\080156\Cv1\080156_PLN8.pln	USER NAME = MAGOLDEN	DESIGNED - LMF	REVISED -	STATE OF ILLINOIS DEPARTMENT OF TRANSPORTATION	BIKE PATH PLAN AND PROFILE - LAKE LORIN	F.A. RTE.	SECTION	COUNTY	TOTAL SHEETS	SHEET NO.
	PLLOT SCALE = 50'	DRAWN - MG	REVISED -			06-00021-00-BT	COOK	60	16	
	PLLOT DATE = 12/23/2008	CHECKED - LMF	REVISED -			CONTRACT NO. 63084				
		DATE - 12/23/2008	REVISED -			FED. ROAD DIST. NO. 1 ILLINOIS FED. AID PROJECT				


PLAN	SURVEYED	DATE
	PLOTTED	
	CHECKED	
	BY	
	NOTE BOOK	
	NO.	
	ADD FILE NAME	

PROFILE	SURVEYED	DATE
	PLOTTED	
	CHECKED	
	BY	
	NOTE BOOK	
	NO.	
	STRUCTURE MOUNTING COPY	

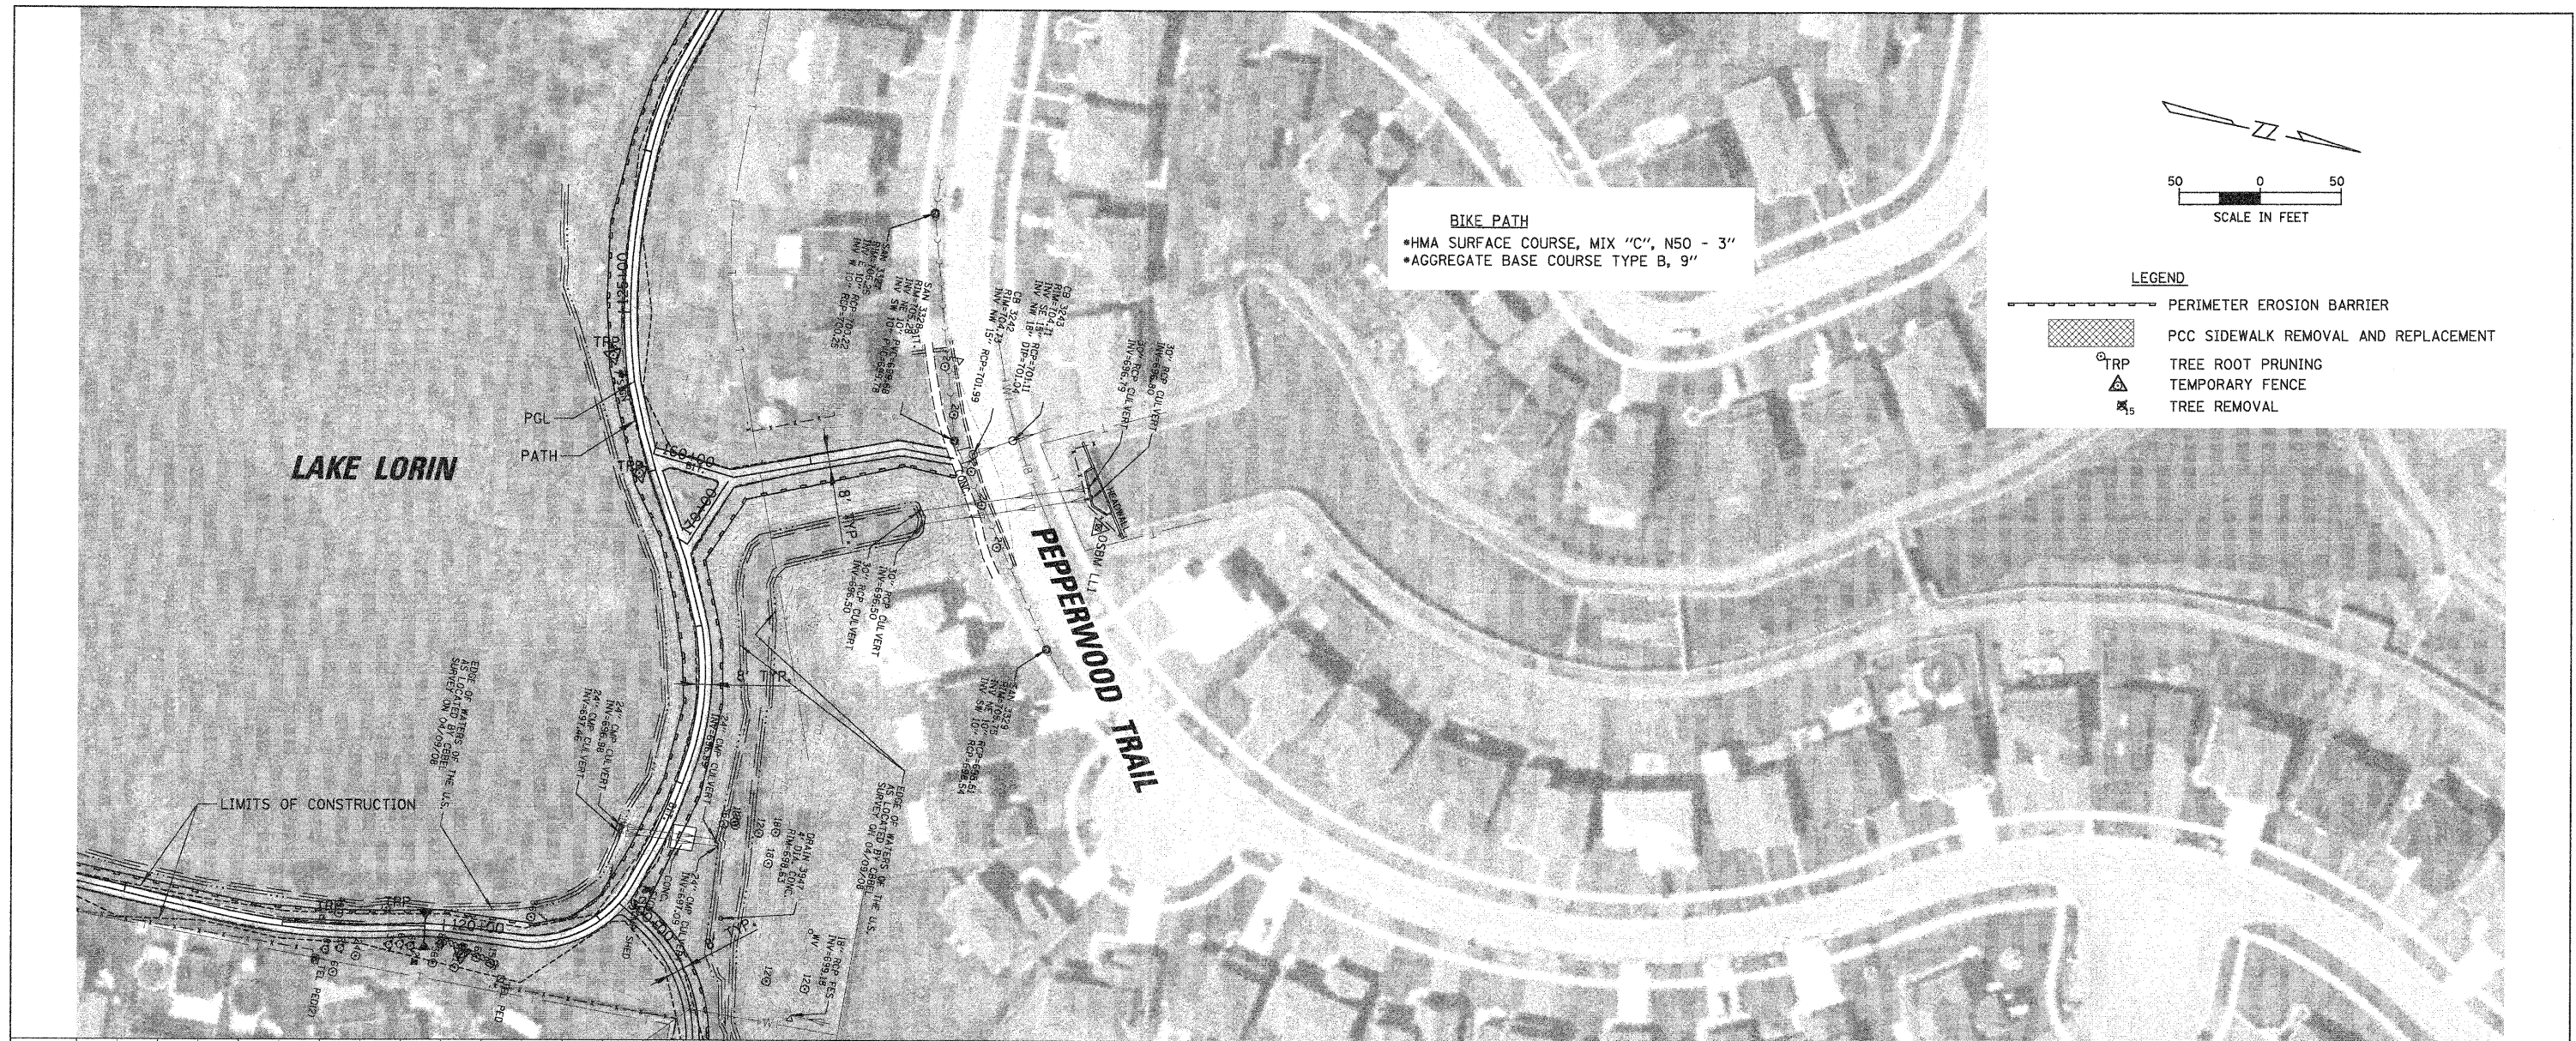

BIKE PATH
 •HMA SURFACE COURSE, MIX "C", N50 - 3"
 •AGGREGATE BASE COURSE TYPE B, 9"



- LEGEND**
- PERIMETER EROSION BARRIER
 - PCC SIDEWALK REMOVAL AND REPLACEMENT
 - TREE ROOT PRUNING
 - TEMPORARY FENCE
 - TREE REMOVAL

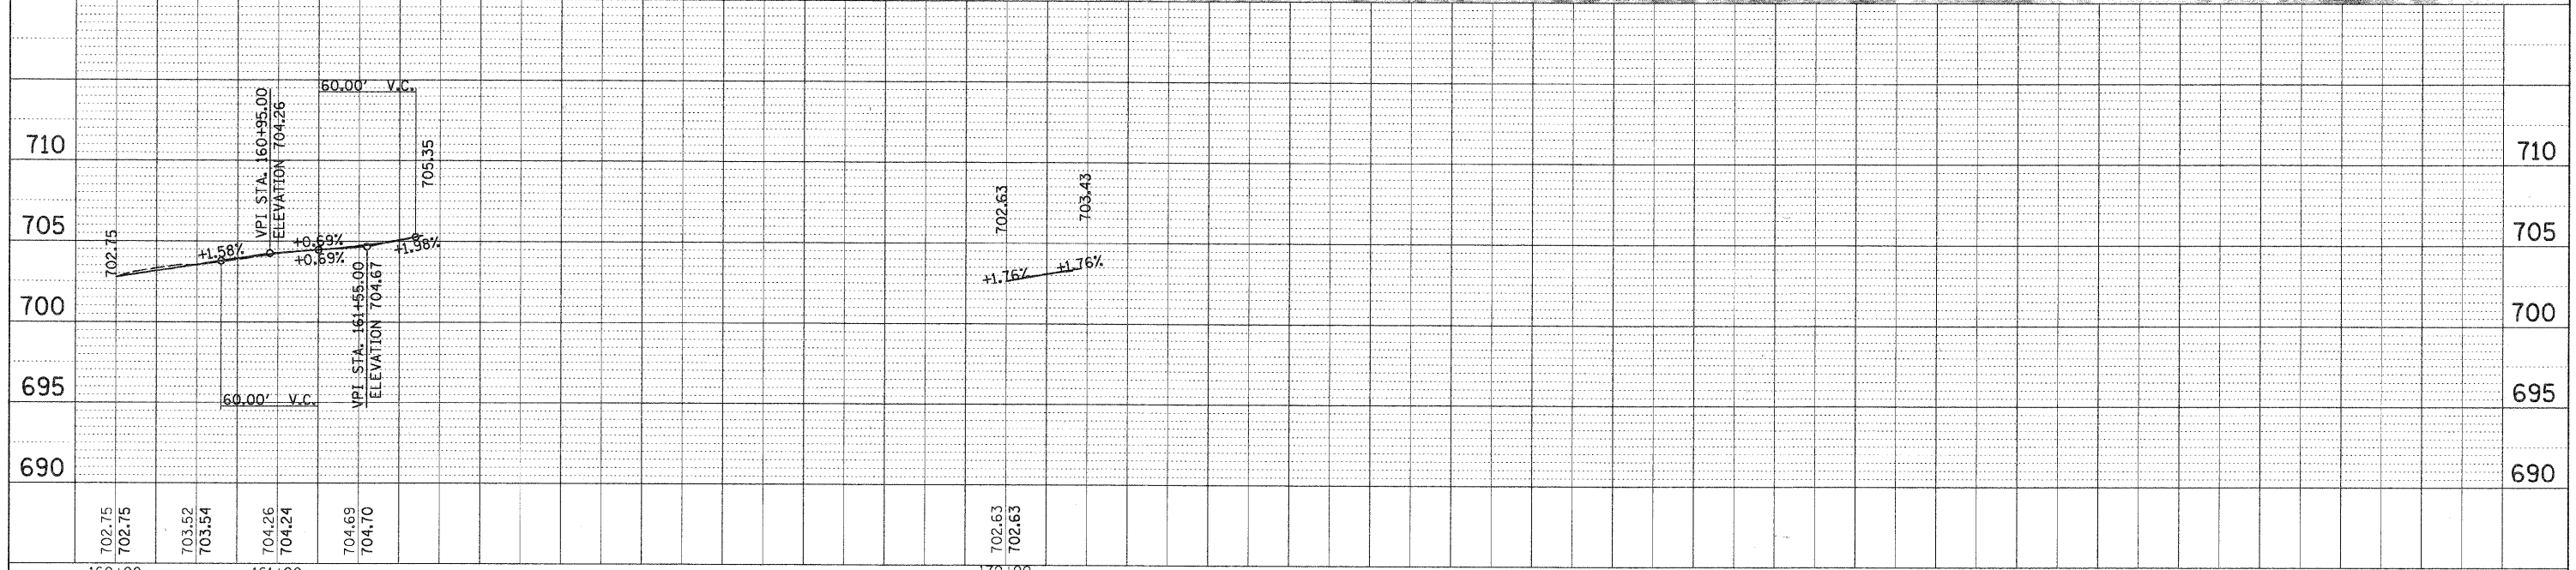

FILE NAME = N:\07-landfills\080156\Civil\080156_PLN.ppt	USER NAME = MACOLDEN	DESIGNED - LMF	REVISIONS -	STATE OF ILLINOIS DEPARTMENT OF TRANSPORTATION	BIKE PATH PLAN AND PROFILE - LAKE LORIN	F.A. RTE.	SECTION	COUNTY	TOTAL SHEETS	SHEET NO.
PLOT SCALE = 50'	CHECKED - LMF	DRAWN - MG	REVISIONS -			06-00021-00-BT	COOK	60	17	
PLOT DATE = 12/23/2008	DATE - 12/23/2008	CHECKED - LMF	REVISIONS -			CONTRACT NO. 63084				
		DATE - 12/23/2008	REVISIONS -			FED. ROAD DIST. NO. 1 ILLINOIS FED. AID PROJECT				

PLAN	SURVEYED	BY	DATE
	PLOTTED		
	CHECKED		
	RT. OF WAY CHECKED		
	NOTE BOOK		
	NO.		
	CADD FILE NAME		
	NO.		


PROFILE	SURVEYED	BY	DATE
	PLOTTED		
	CHECKED		
	STRUCTURE NOTATIONS CRKD		
	NO.		

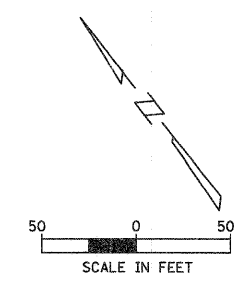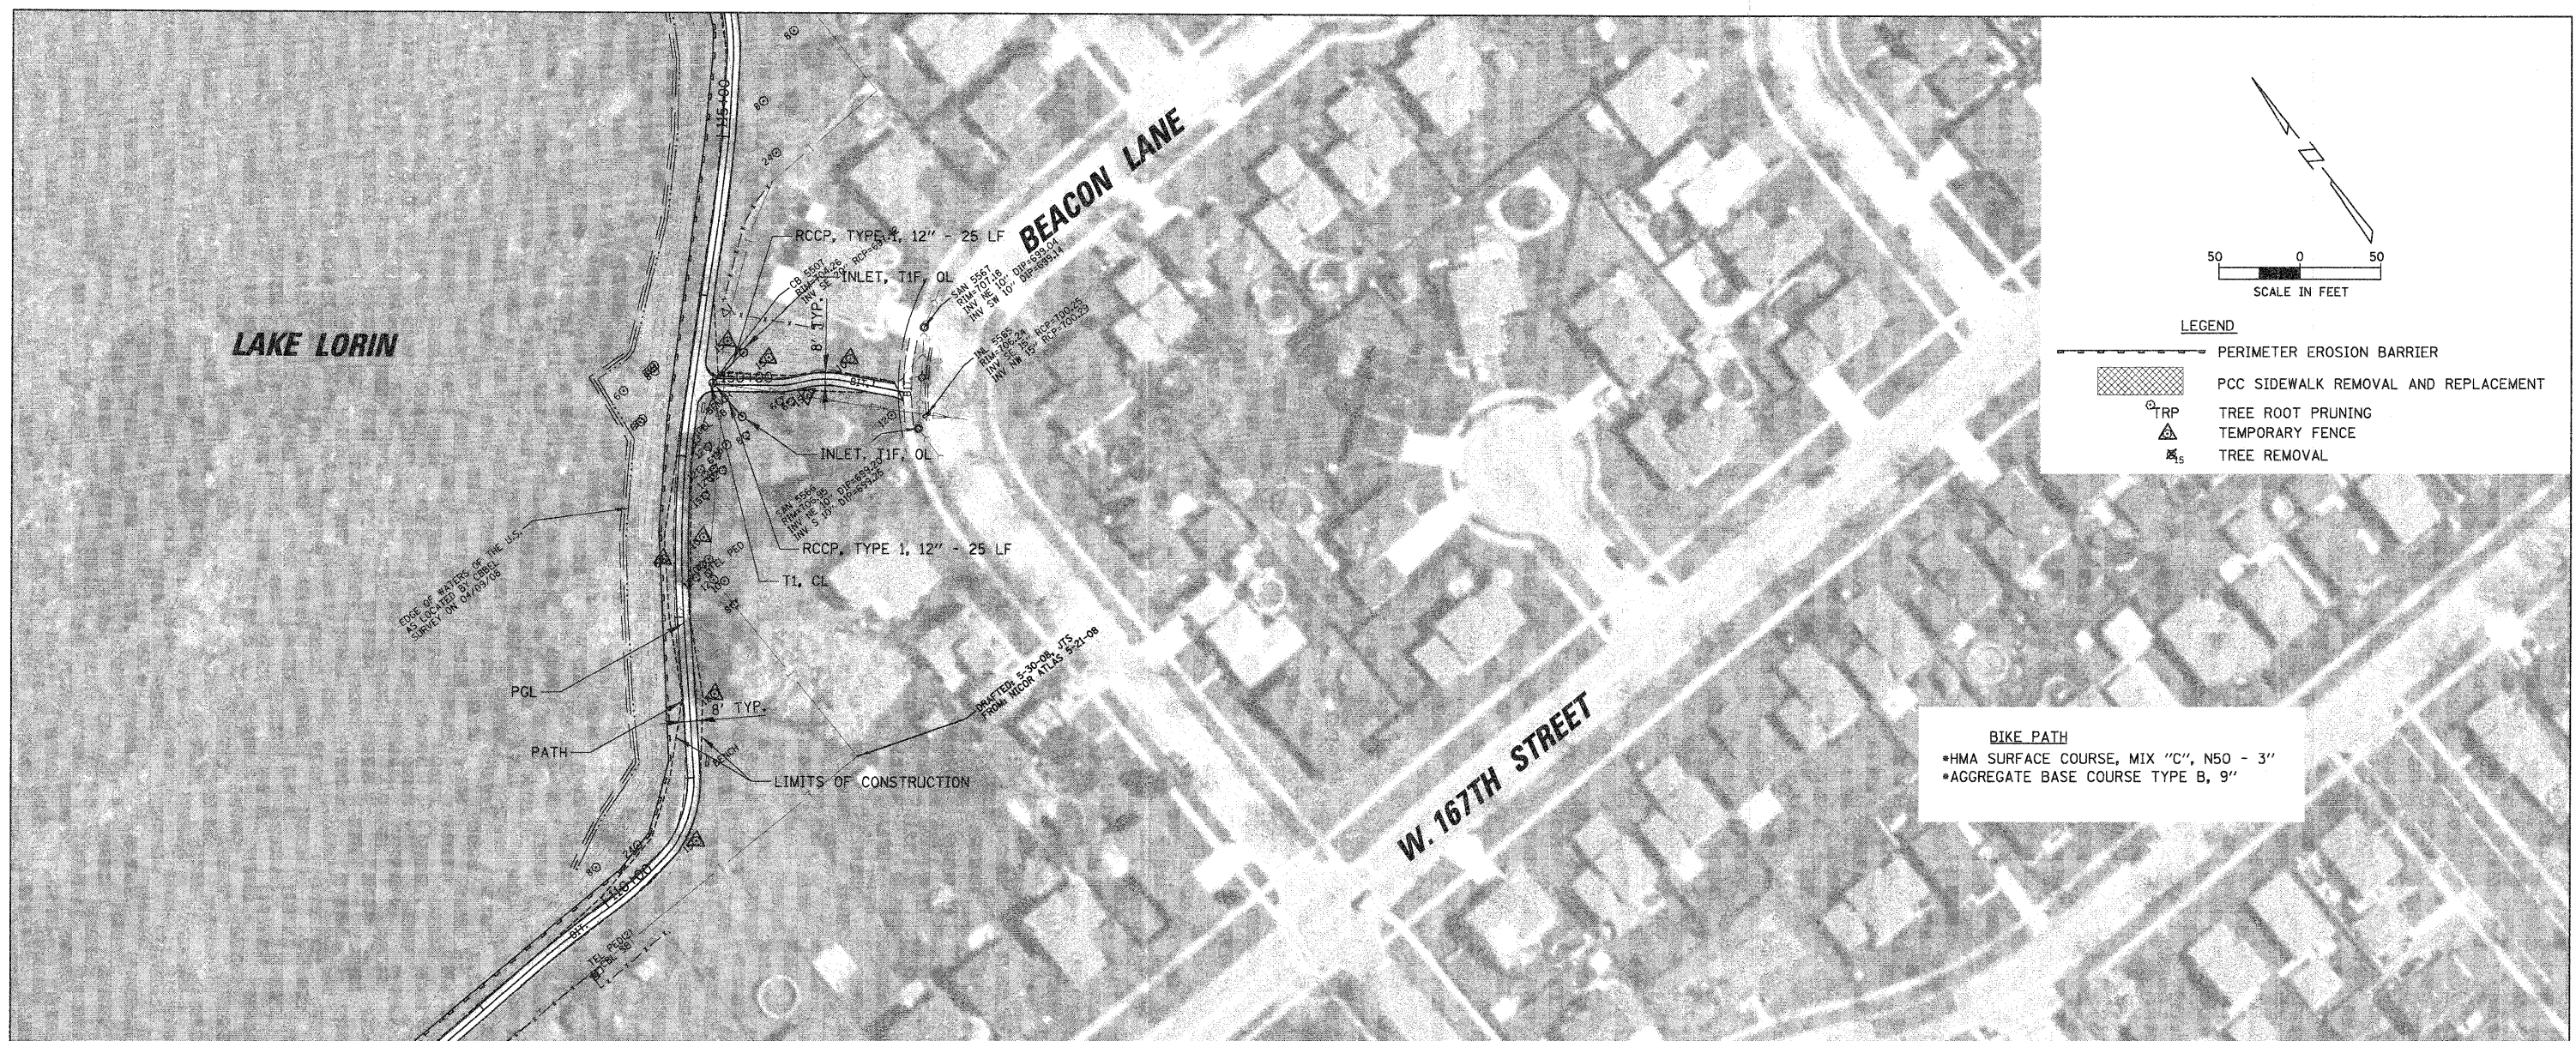

LEGEND

	PERIMETER EROSION BARRIER
	PCC SIDEWALK REMOVAL AND REPLACEMENT
	TRP TREE ROOT PRUNING
	TEMPORARY FENCE
	TREE REMOVAL

BIKE PATH
 •HMA SURFACE COURSE, MIX "C", N50 - 3"
 •AGGREGATE BASE COURSE TYPE B, 9"

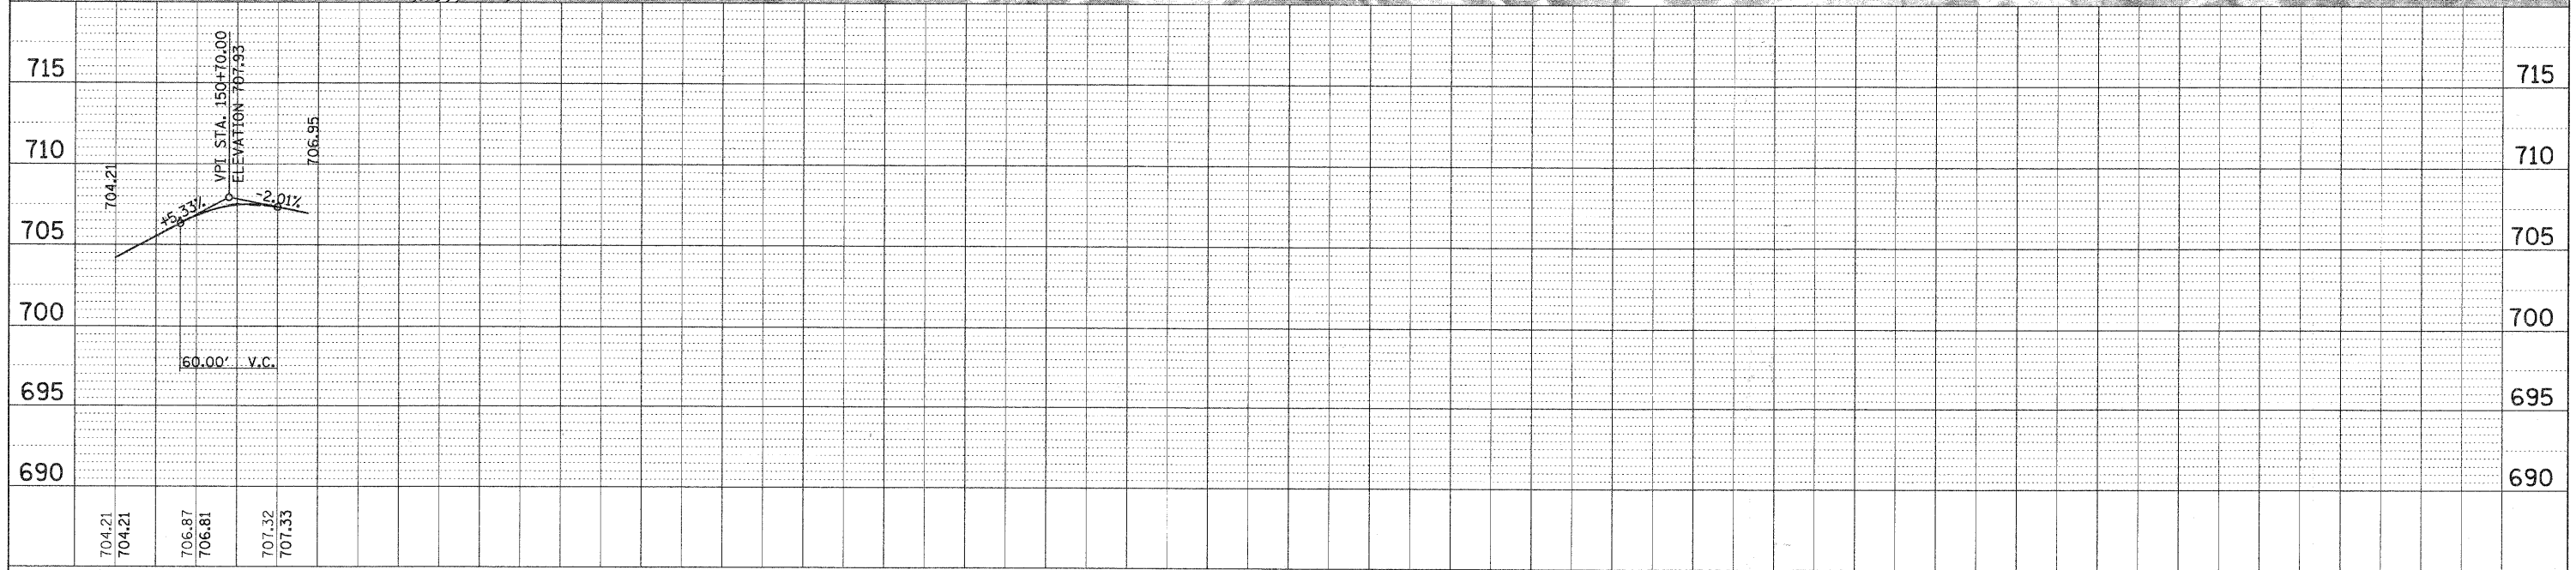

FILE NAME = N:\0r-land\hills\080156\Civil\080156_PLN10.p1r	USER NAME = MAGOLDEN	DESIGNED - LMF	REVISED -	STATE OF ILLINOIS DEPARTMENT OF TRANSPORTATION	BIKE PATH PLAN AND PROFILE - LAKE LORIN	F.A. RTE.	SECTION	COUNTY	TOTAL SHEETS	SHEET NO.
PLOT SCALE = 50'	DATE = 12/23/2008	DRAWN - MG	REVISED -			06-00021-00-BT	COOK	60	18	
CHECKED - LMF	DATE = 12/23/2008	REVISIED -	REVISED -			CONTRACT NO. 63084				
SCALE: 50'	SHEET NO. OF SHEETS	STA. 150+00 TO STA. 151+18.74	FED. ROAD DIST. NO. 1			ILLINOIS FED. AID PROJECT				

PLAN	SURVEYED	DATE
NOTE BOOK	PLOTTED	
NO.	CHECKED	
	BY	
	DATE	
	FILE NAME	


PROFILE	SURVEYED	DATE
NOTE BOOK	PLOTTED	
NO.	CHECKED	
	BY	
	DATE	
	FILE NAME	

LEGEND


- PERIMETER EROSION BARRIER
- PCC SIDEWALK REMOVAL AND REPLACEMENT
- TREE ROOT PRUNING
- TEMPORARY FENCE
- TREE REMOVAL

W11-1
18"X18"

SCALE IN FEET

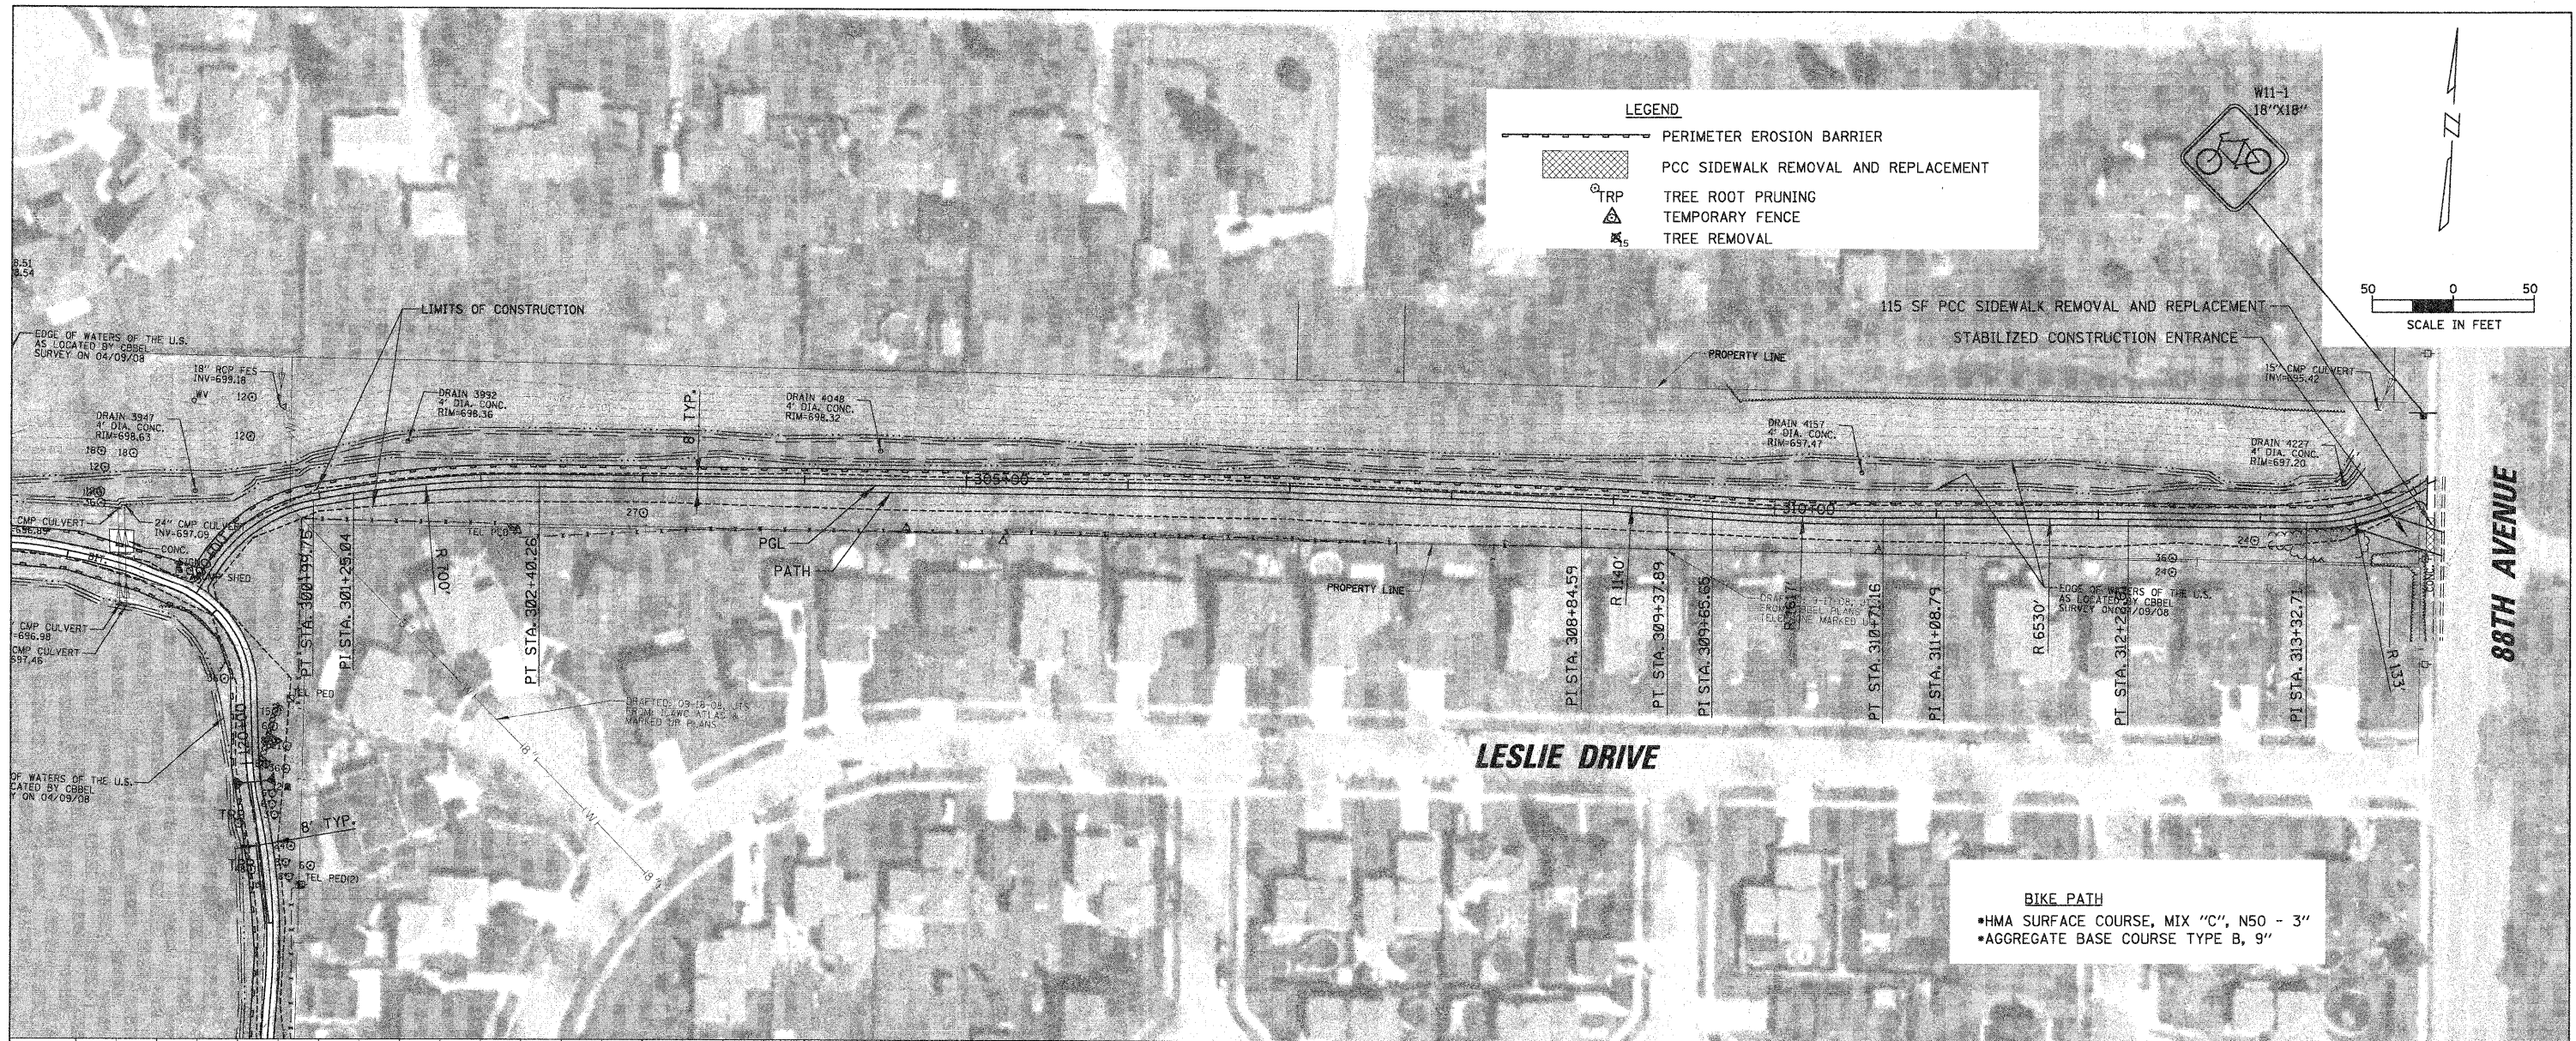

BIKE PATH
 •HMA SURFACE COURSE, MIX "C", N50 - 3"
 •AGGREGATE BASE COURSE TYPE B, 9"

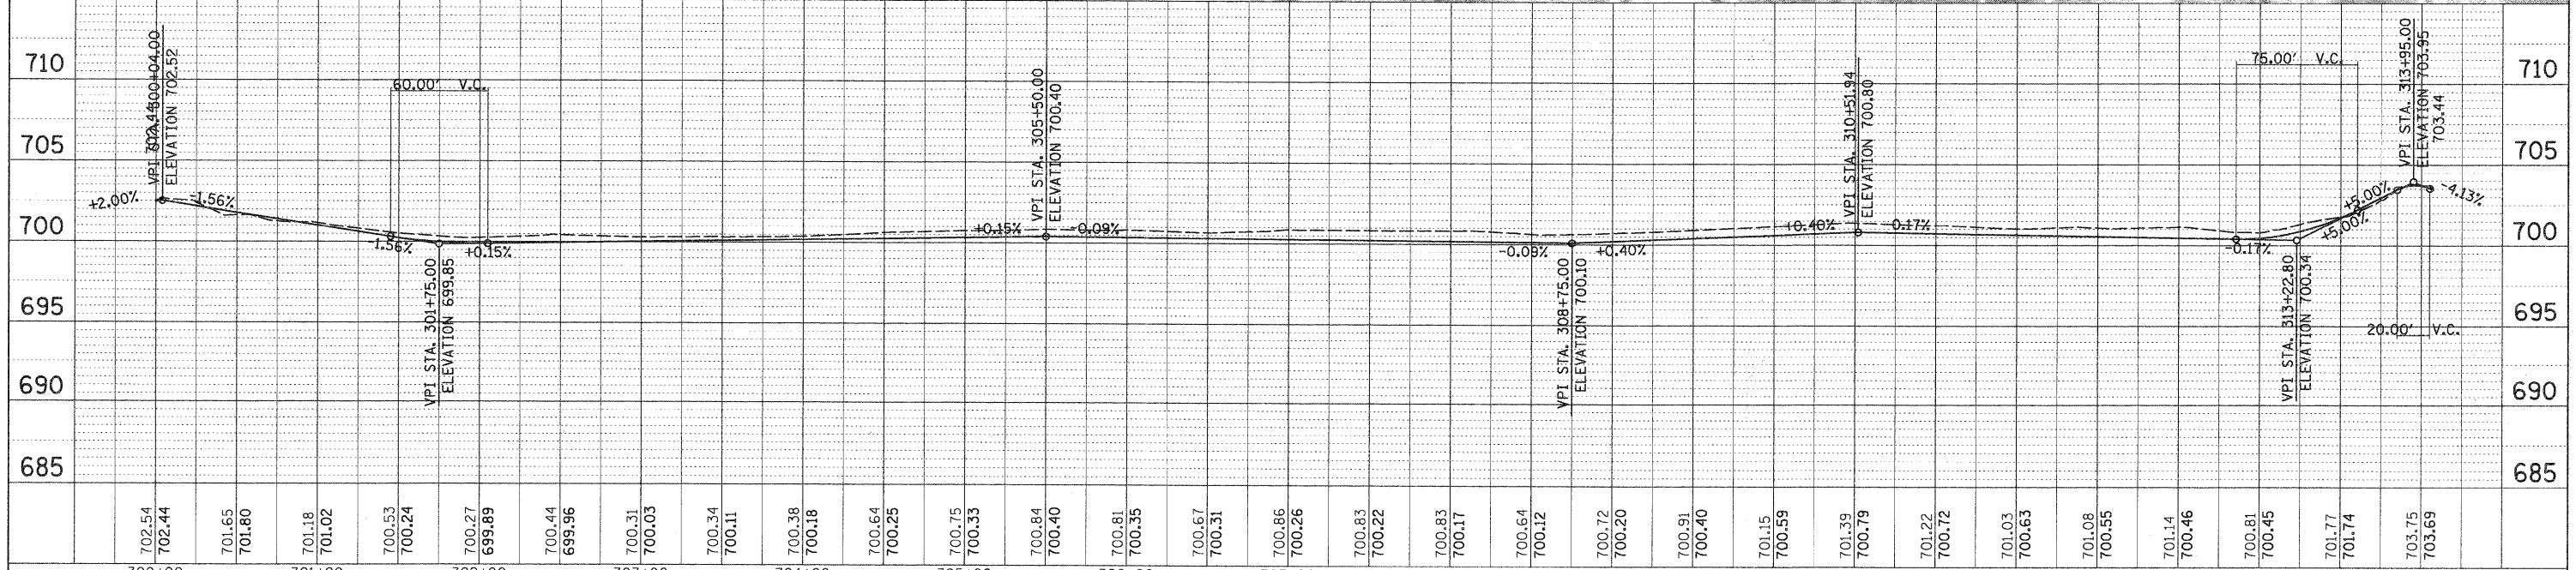

FILE NAME =	USER NAME =	DESIGNED -	REVISED -	STATE OF ILLINOIS DEPARTMENT OF TRANSPORTATION	BIKE PATH PLAN AND PROFILE - LAKE LORIN	F.A. RTE.	SECTION	COUNTY	TOTAL SHEETS	SHEET NO.
N:\0-land\11s\080156\C\1\080156_PL.N1.pln	MAGOLDEN	LMF	-			06-00021-00-BT	COOK	60	19	
PLOT SCALE = 50'	CHECKED -	LMF	-			CONTRACT NO. 63084				
PLOT DATE = 12/23/2008	DATE -	12/23/2008	-			FED. ROAD DIST. NO. 1 ILLINOIS FED. AID PROJECT				
SCALE: 50'						SHEET NO. OF SHEETS		STA. 300+00 TO STA. 314+07.32		