
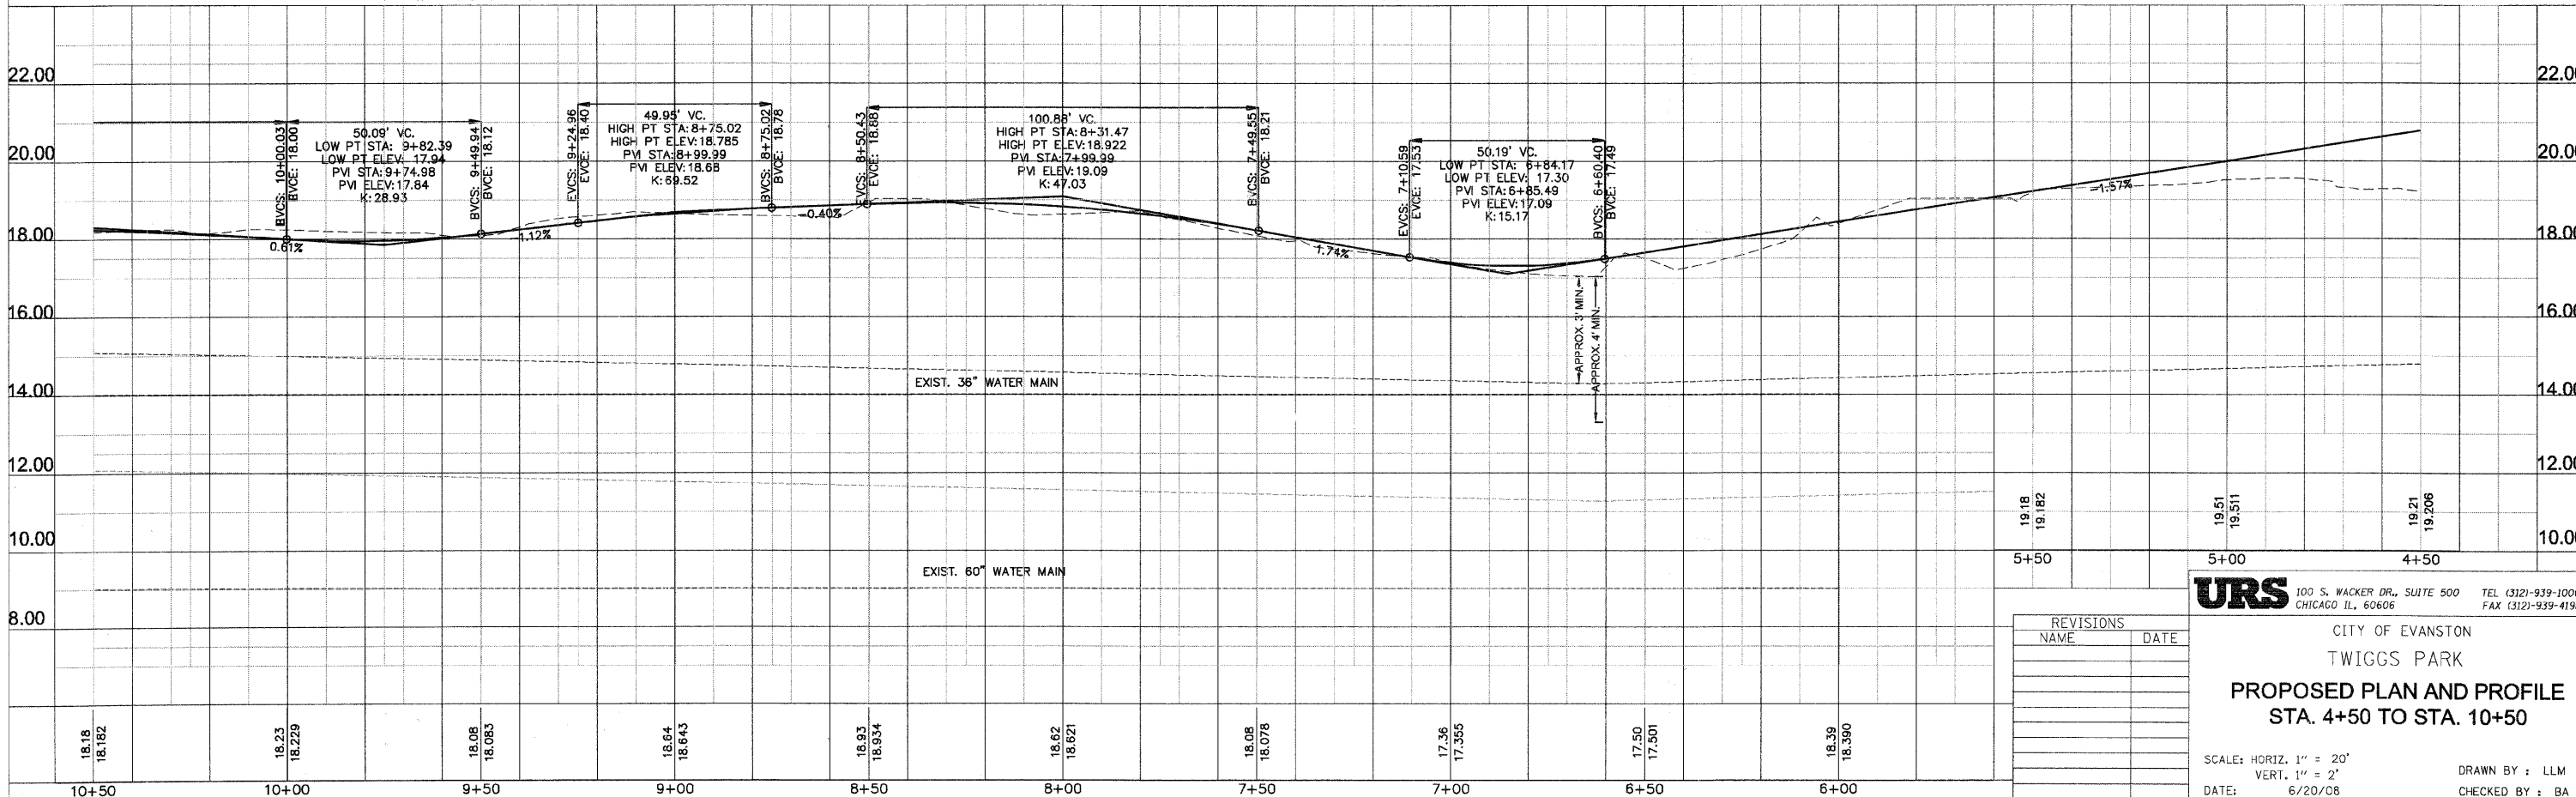


LEGEND

	TREE TO BE PROTECTED
	EXISTING TREE TO BE REMOVED
	PERIMETER EROSION BARRIER
	60" WATER MAIN EASEMENT

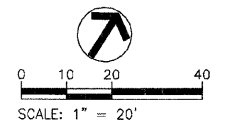

REVISIONS	NAME	DATE

**URS** 100 S. WACKER DR., SUITE 500 CHICAGO IL, 60606 TEL (312)-939-1000 FAX (312)-939-4198

CITY OF EVANSTON  
TWIGGS PARK  
**PROPOSED PLAN AND PROFILE**  
STA. 4+50 TO STA. 10+50

SCALE: HORIZ. 1" = 20'  
VERT. 1" = 2'

DATE: 6/20/08

DRAWN BY: LLM  
CHECKED BY: BA