
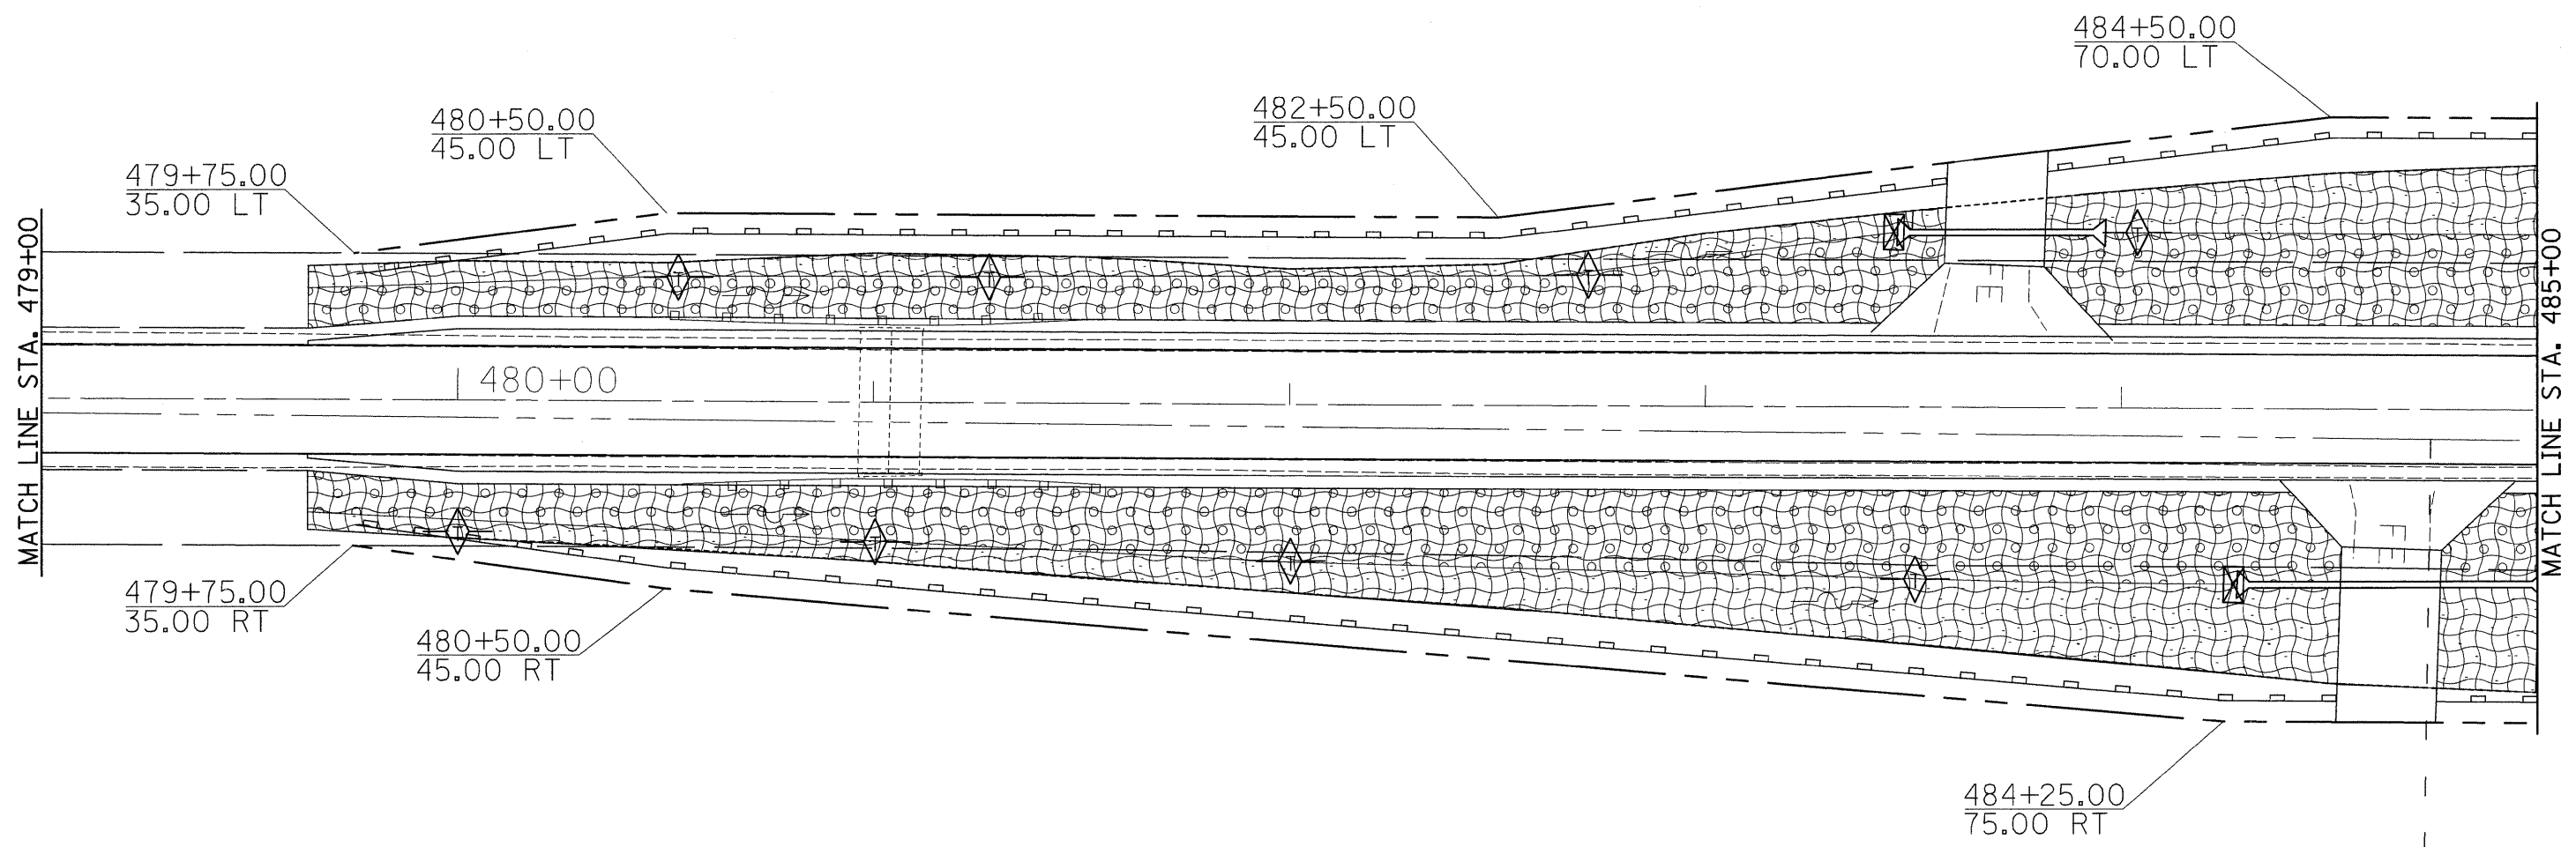


# EROSION, R.O.W., EASEMENT, SEEDING, DRAINAGE

 

	CLASS 1 SEEDING		TURF REINFORCEMENT MAT
	CLASS 2A SEEDING		PERIMETER EROSION BARRIER
	CLASS 4 SEEDING		TEMP DITCH CHECK
	EROSION CONTROL BLANKET		INLET & PIPE PROTECTION

FILE NAME =	USER NAME = dosedd	DESIGNED -	REVISED -
c:\pwwork\pwidot\DOSSDD\dms33571\d0297er.dgn		DRAWN -	REVISED -
PLOT SCALE = 20,0000' / IN.		CHECKED -	REVISED -
PLOT DATE = Wed Sep 24 08:47:37 2008		DATE -	REVISED -

**STATE OF ILLINOIS  
DEPARTMENT OF TRANSPORTATION**

<b>IL 73</b>	
SCALE:	SHEET NO. OF SHEETS STA. TO STA.

F.A.P. RTE.	SECTION	COUNTY	TOTAL SHEETS	SHEET NO.
654	(107, 108, 109)RS-4	STEPHENSON	89	63
FED. ROAD DIST. NO. 2 [ILLINOIS] FED. AID PROJECT				
CONTRACT NO. 64C91				