


 
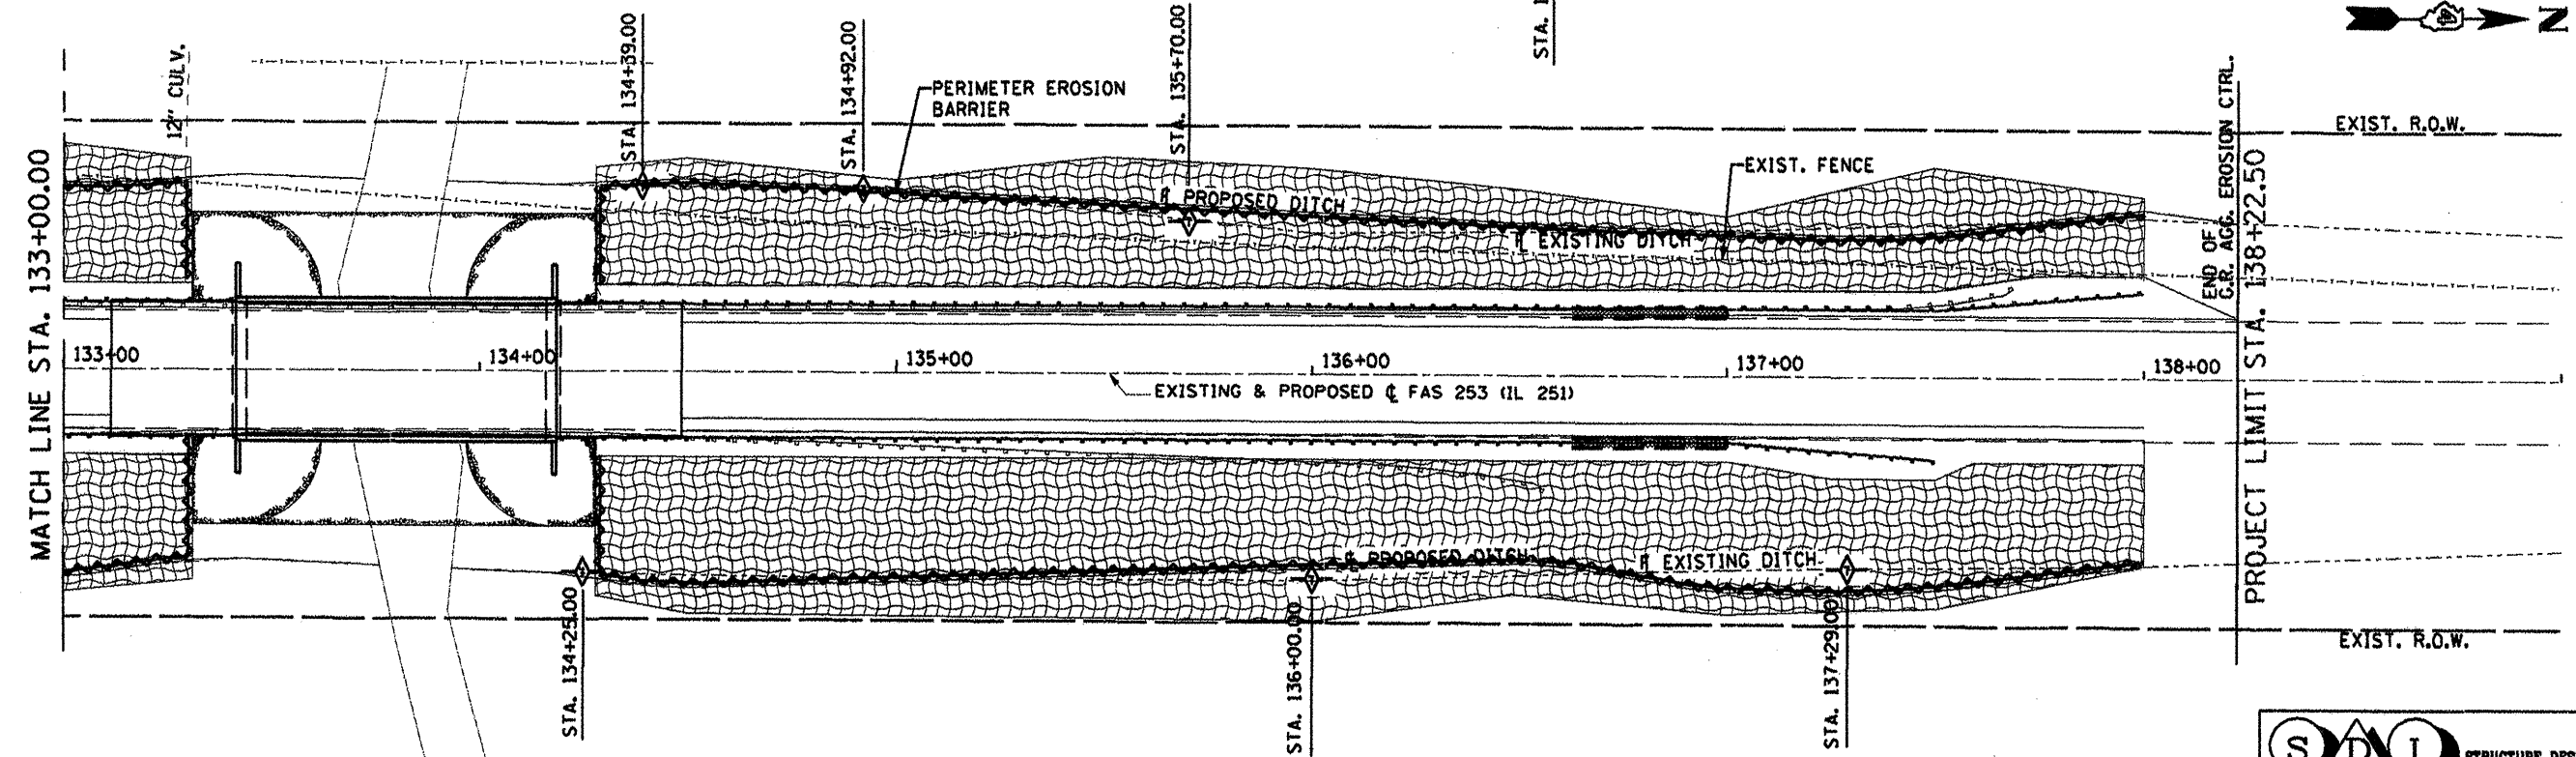
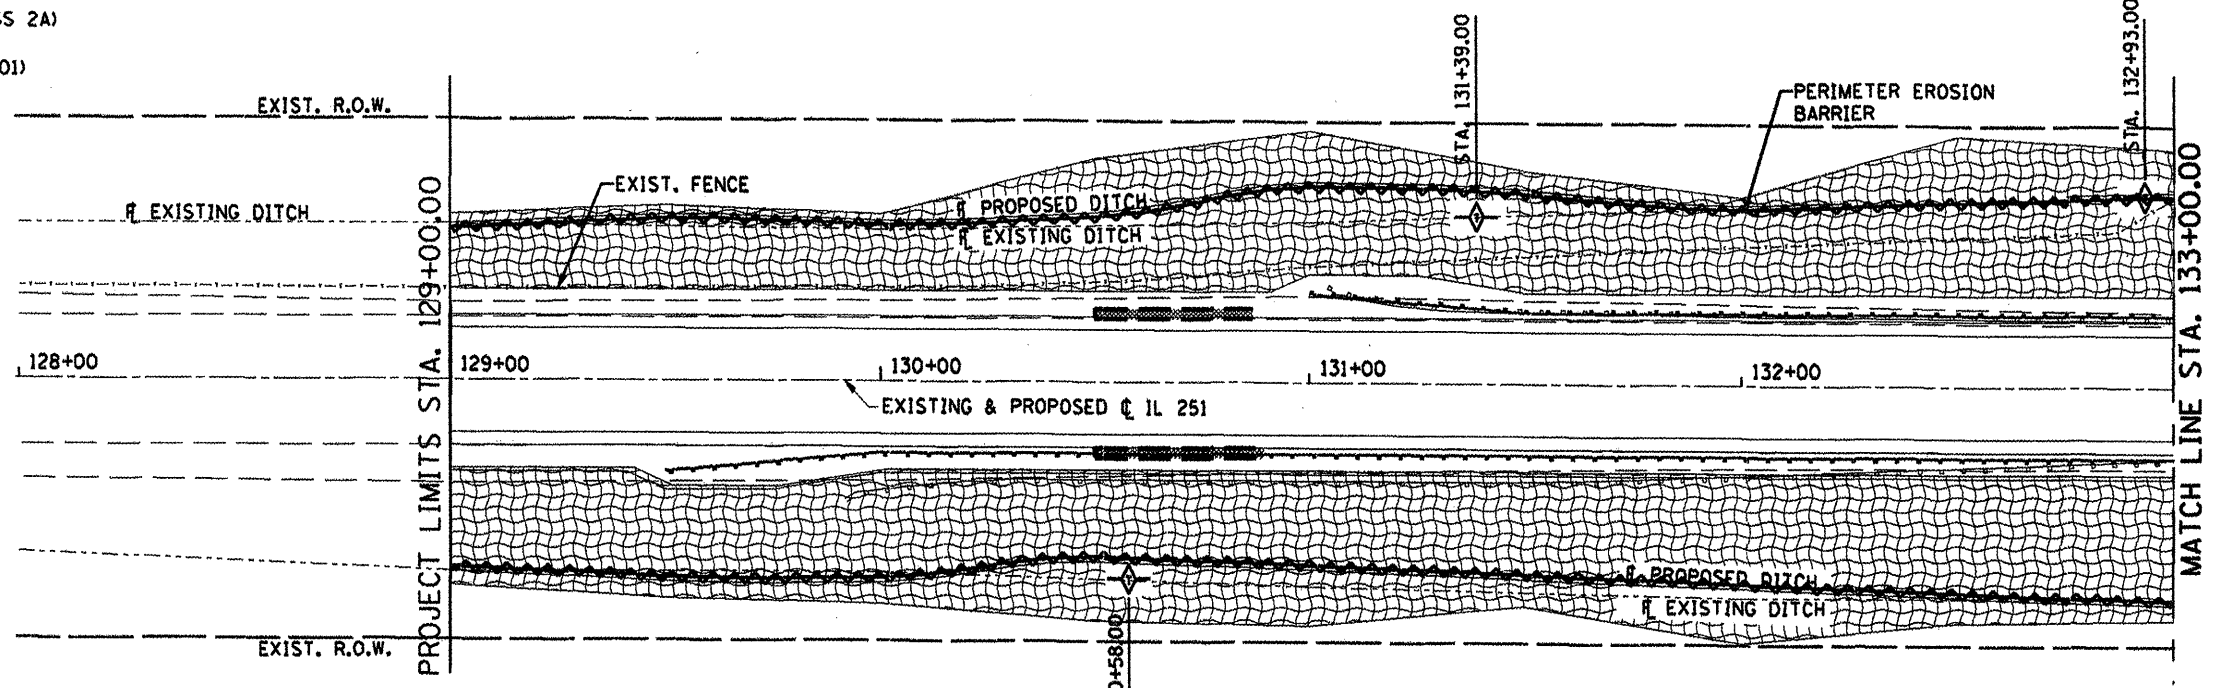


F.A.S. RTE.	SECTION	COUNTY	TOTAL SHEETS	SHEET NO.
253	68 BR-1	MARSHALL	97	69
STA. 129+00 TO STA. 138+00				
FED. ROAD DIST. NO. ILLINOIS FED. AID PROJECT				

LEGEND:

-  EROSION CONTROL BLANKET & TEMPORARY EROSION CONTROL SEEDING (CLASS 2A)
-  TEMPORARY DITCH CHECK (STANDARD 280001-01)
-  PERIMETER EROSION BARRIER



SDI STRUCTURE DESIGNS, INCORPORATED
 ARCHITECTS & ENGINEERS
 P.O. BOX 1770 • WWW.STRUCTUREDESIGNINC.COM

REVISIONS	
NAME	DATE

ILLINOIS DEPARTMENT OF TRANSPORTATION
TEMPORARY EROSION CONTROL PLAN
 ILL. RTE. 251
 OVER SANDY CREEK
 F.A.S. 253 SEC. 68 BR-1
 MARSHALL COUNTY
 STA. 133+80.00 S.J. 062-008
 DESIGNED BY: A.G. DRAWN BY: T.C.S.
 DATE: 05/02/2008 CHECKED BY: O.A.O.