
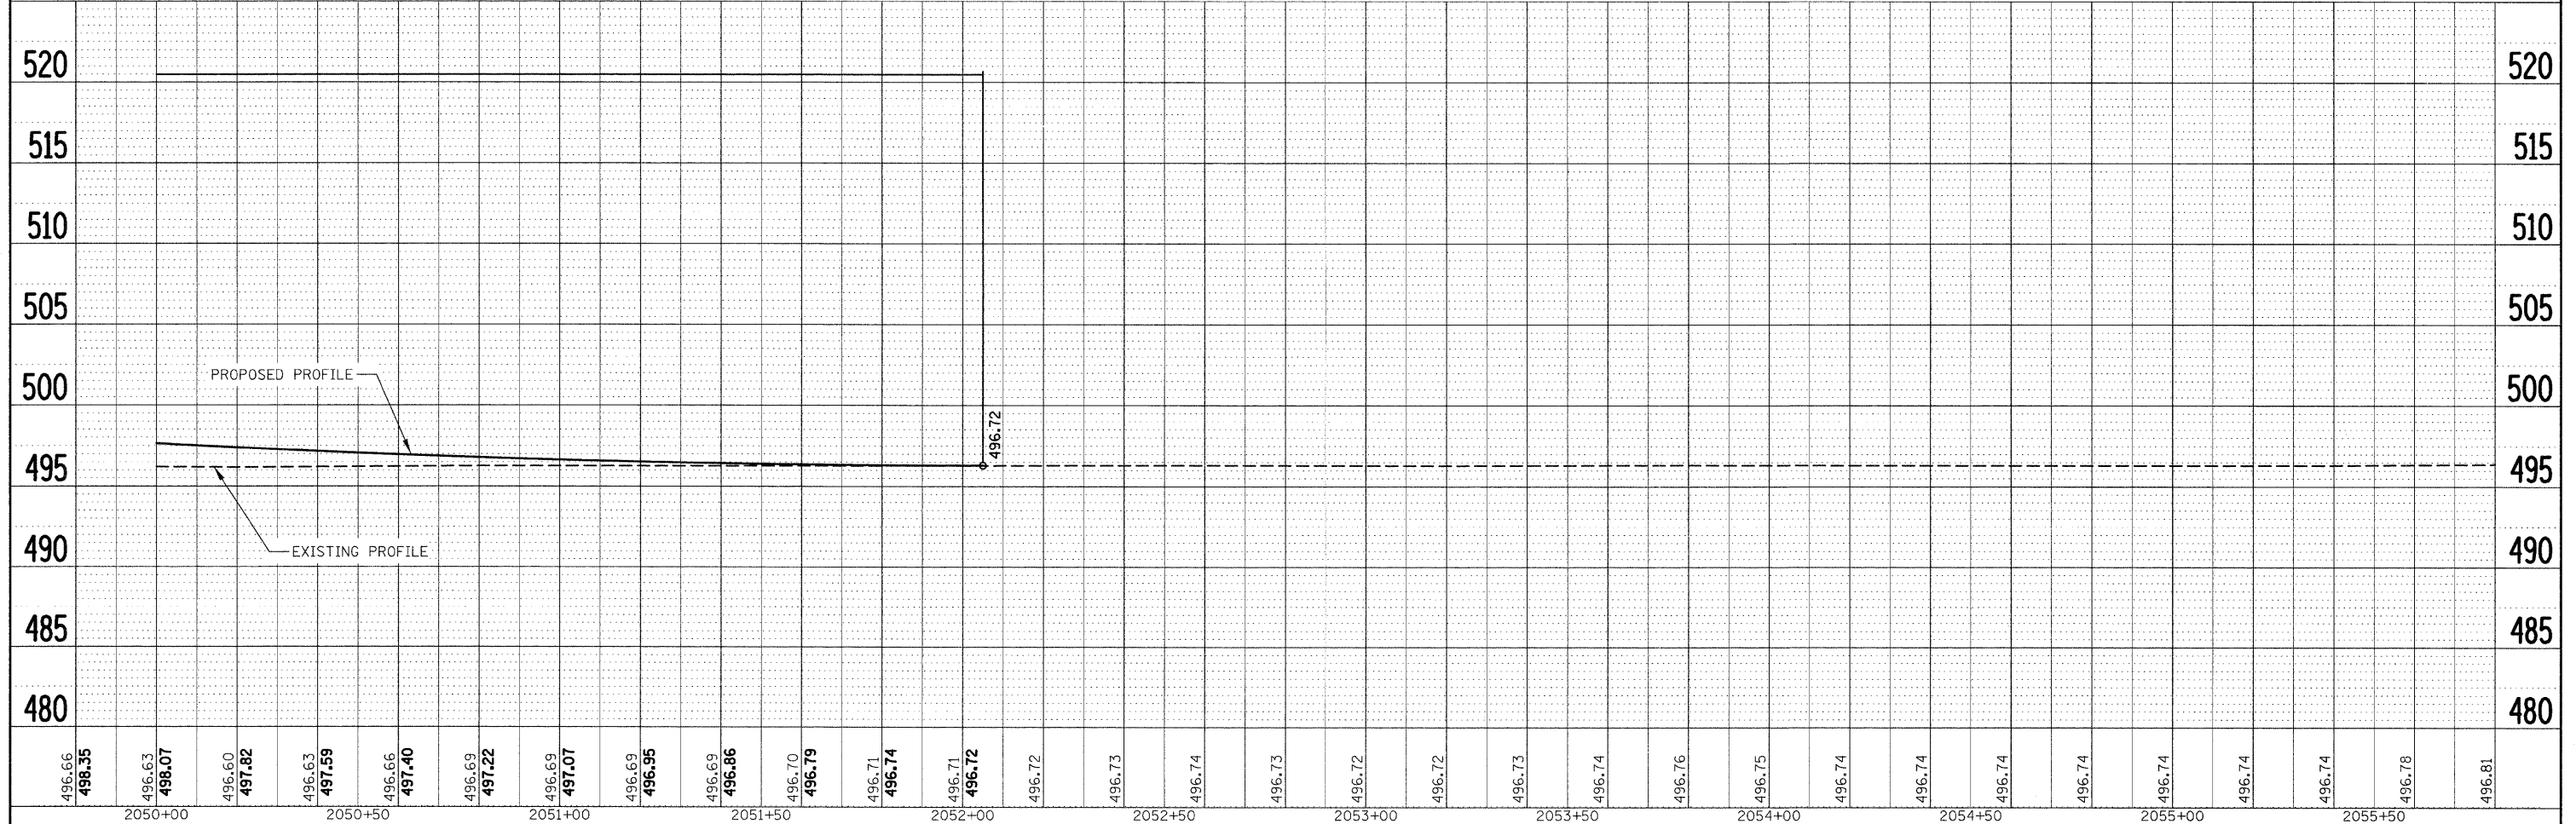


PLAN	SURVEYED	DATE
	PLOTTED	BY
	ALIGNED	CHECKED
	FILE NAME	
	NO.	

PROFILE	SURVEYED	DATE
	PLOTTED	BY
	GRADES CHECKED	
	STRUCTURE NOTATIONS OK'D	
	NO.	

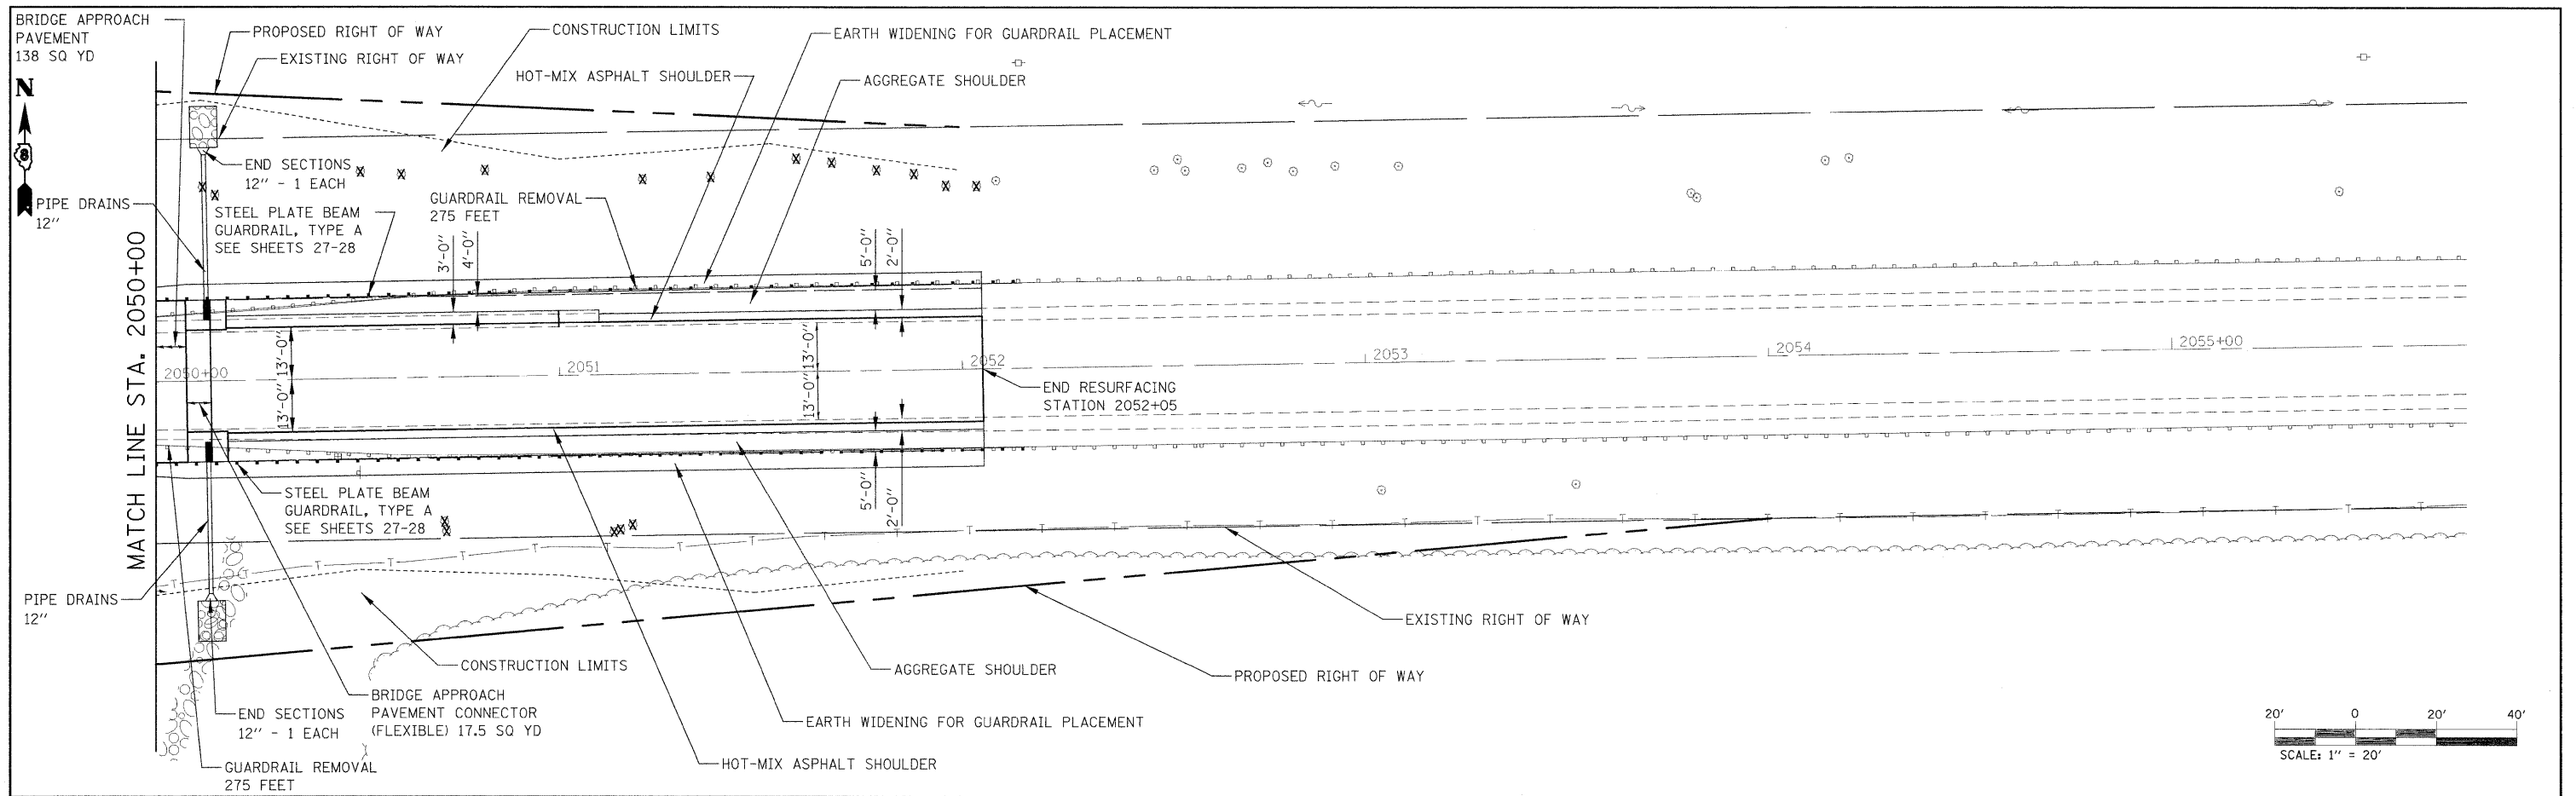

496.66	498.35	496.63	498.07	496.60	497.82	496.63	497.59	496.66	497.40	496.69	497.22	496.69	497.07	496.69	496.95	496.69	496.86	496.70	496.79	496.71	496.74	496.71	496.71	496.72	496.72	496.72	496.73	496.74	496.74	496.76	496.75	496.74	496.74	496.74	496.74	496.74	496.74	496.74	496.74	496.78	496.81
2050+00		2050+50		2051+00		2051+50		2052+00		2052+50		2053+00		2053+50		2054+00		2054+50		2055+00		2055+50																			

FILE NAME =
 USER NAME = challandeske
 DESIGNED -
 DRAWN -
 CHECKED -
 DATE -

DESIGNED -
 DRAWN -
 CHECKED -
 DATE -

DESIGNED -
 DRAWN -
 CHECKED -
 DATE -

DESIGNED -
 DRAWN -
 CHECKED -
 DATE -

**STATE OF ILLINOIS
 DEPARTMENT OF TRANSPORTATION**

PLAN AND PROFILE

SCALE: SHEET NO. OF SHEETS STA. 2050+00 TO STA. 2055+72.33

F.A.P. RTE.	SECTION	COUNTY	TOTAL SHEETS	SHEET NO.
42	139BR	BOND	59	13
CONTRACT NO. 76391				
FED. ROAD DIST. NO. ILLINOIS FED. AID PROJECT				