
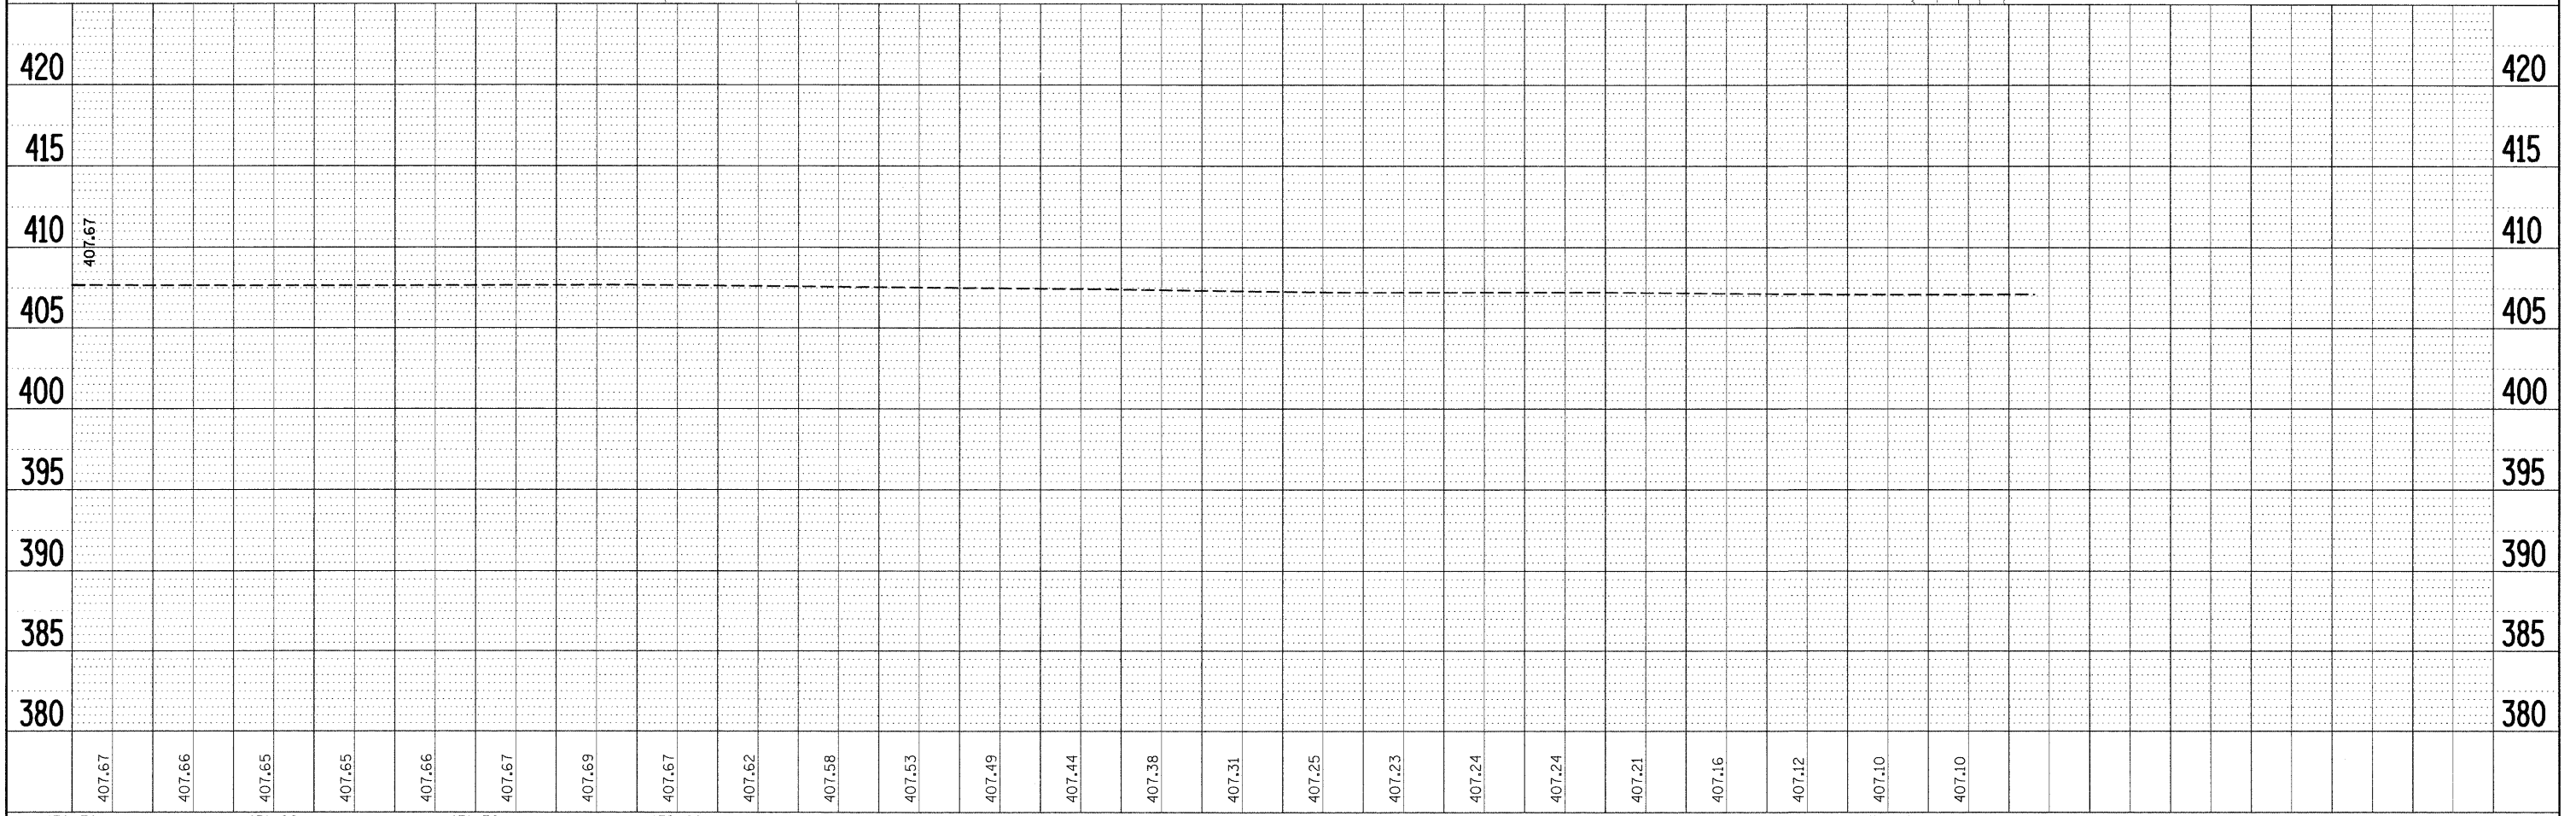


PLAN SURVEYED BY DATE
 PLOTTED ALIGNED CHECKED
 NOTE BOOK NO. CAD FILE NAME

PROFILE SURVEYED BY DATE
 PLOTTED GRADES CHECKED
 NOTE BOOK NO. STRUCTURE NOTATIONS CHKD

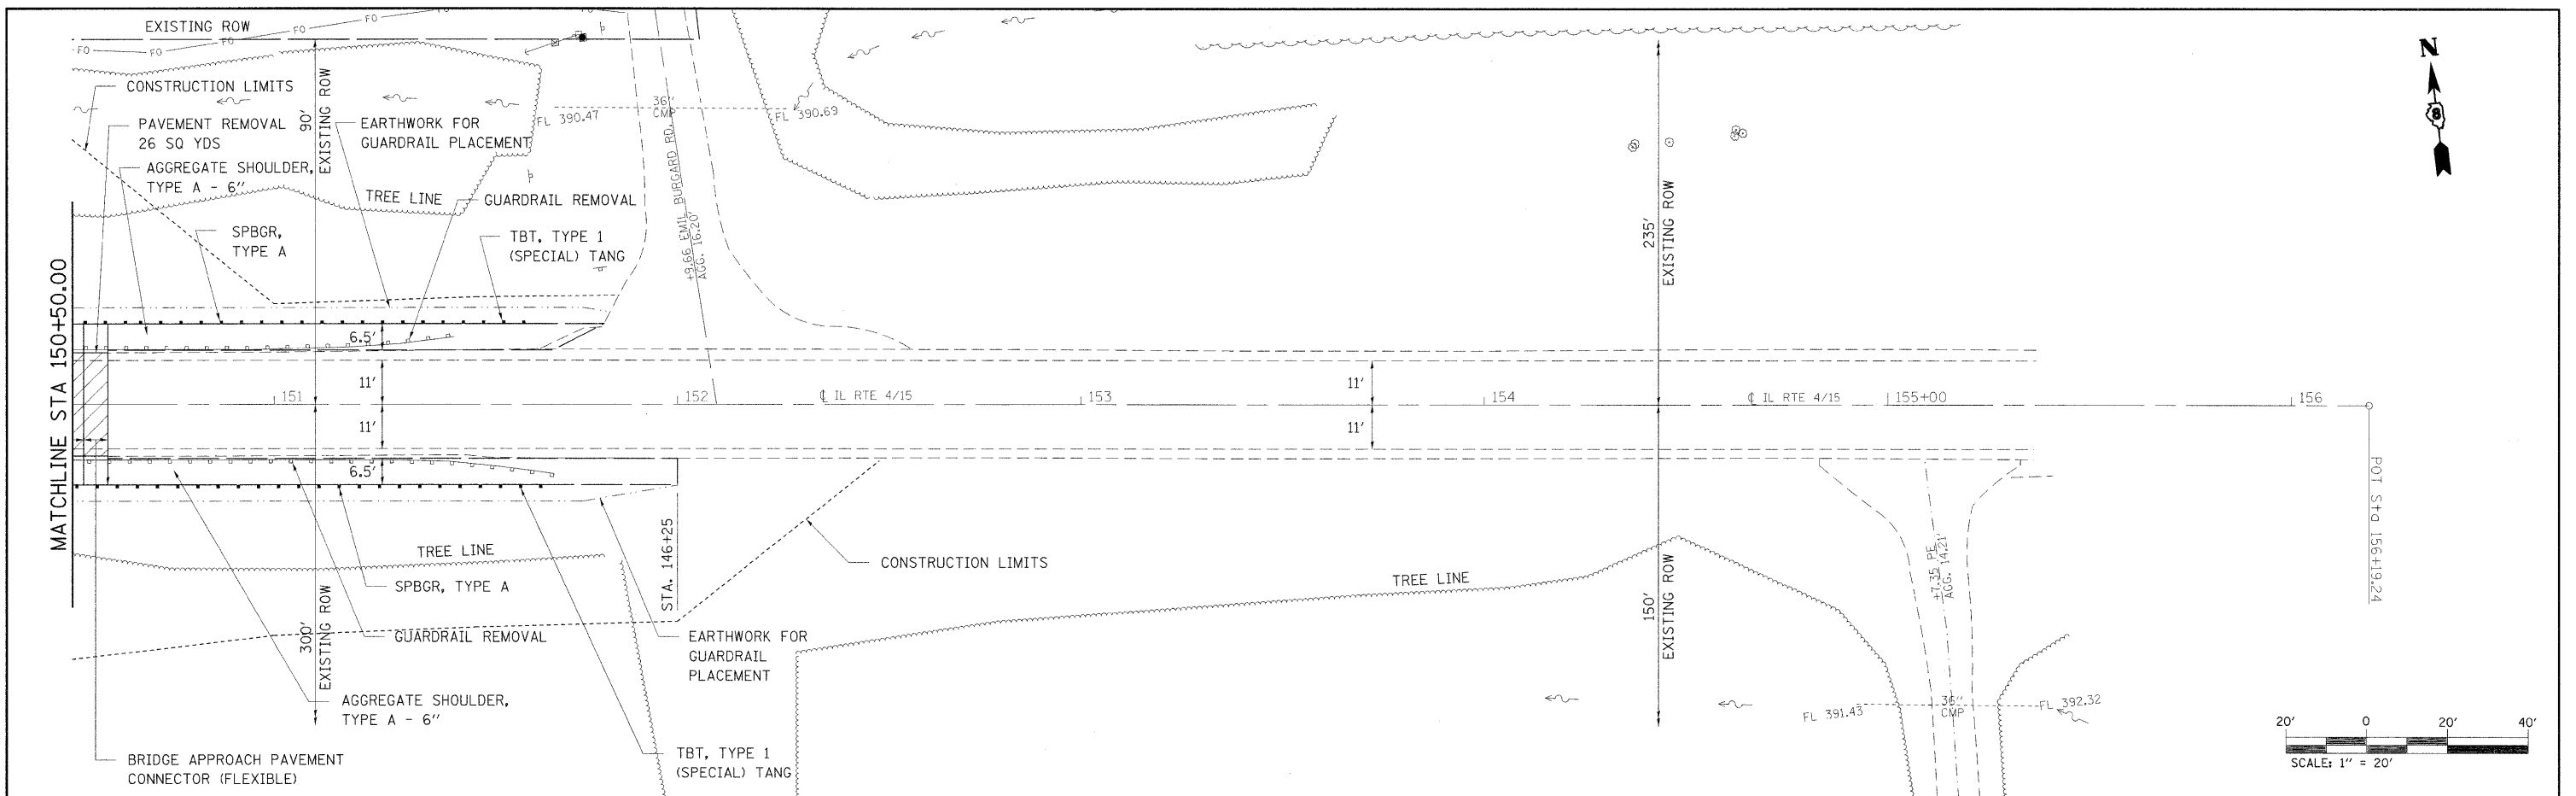

FILE NAME =	USER NAME = #USER#	DESIGNED -	REVISED -	STATE OF ILLINOIS DEPARTMENT OF TRANSPORTATION	PLAN AND PROFILE			F.A.P. RTE.	SECTION	COUNTY	TOTAL SHEETS	SHEET NO.
#FILE#	PLOT SCALE = #SCALE#	DRAWN -	REVISED -					817	421B-1	ST. CLAIR	56	8
PLOT DATE = #DATE#	DATE	CHECKED -	REVISED -		CONTRACT NO. 76885							
		DATE	REVISED -		FED. ROAD DIST. NO. ILLINOIS FED. AID PROJECT							