

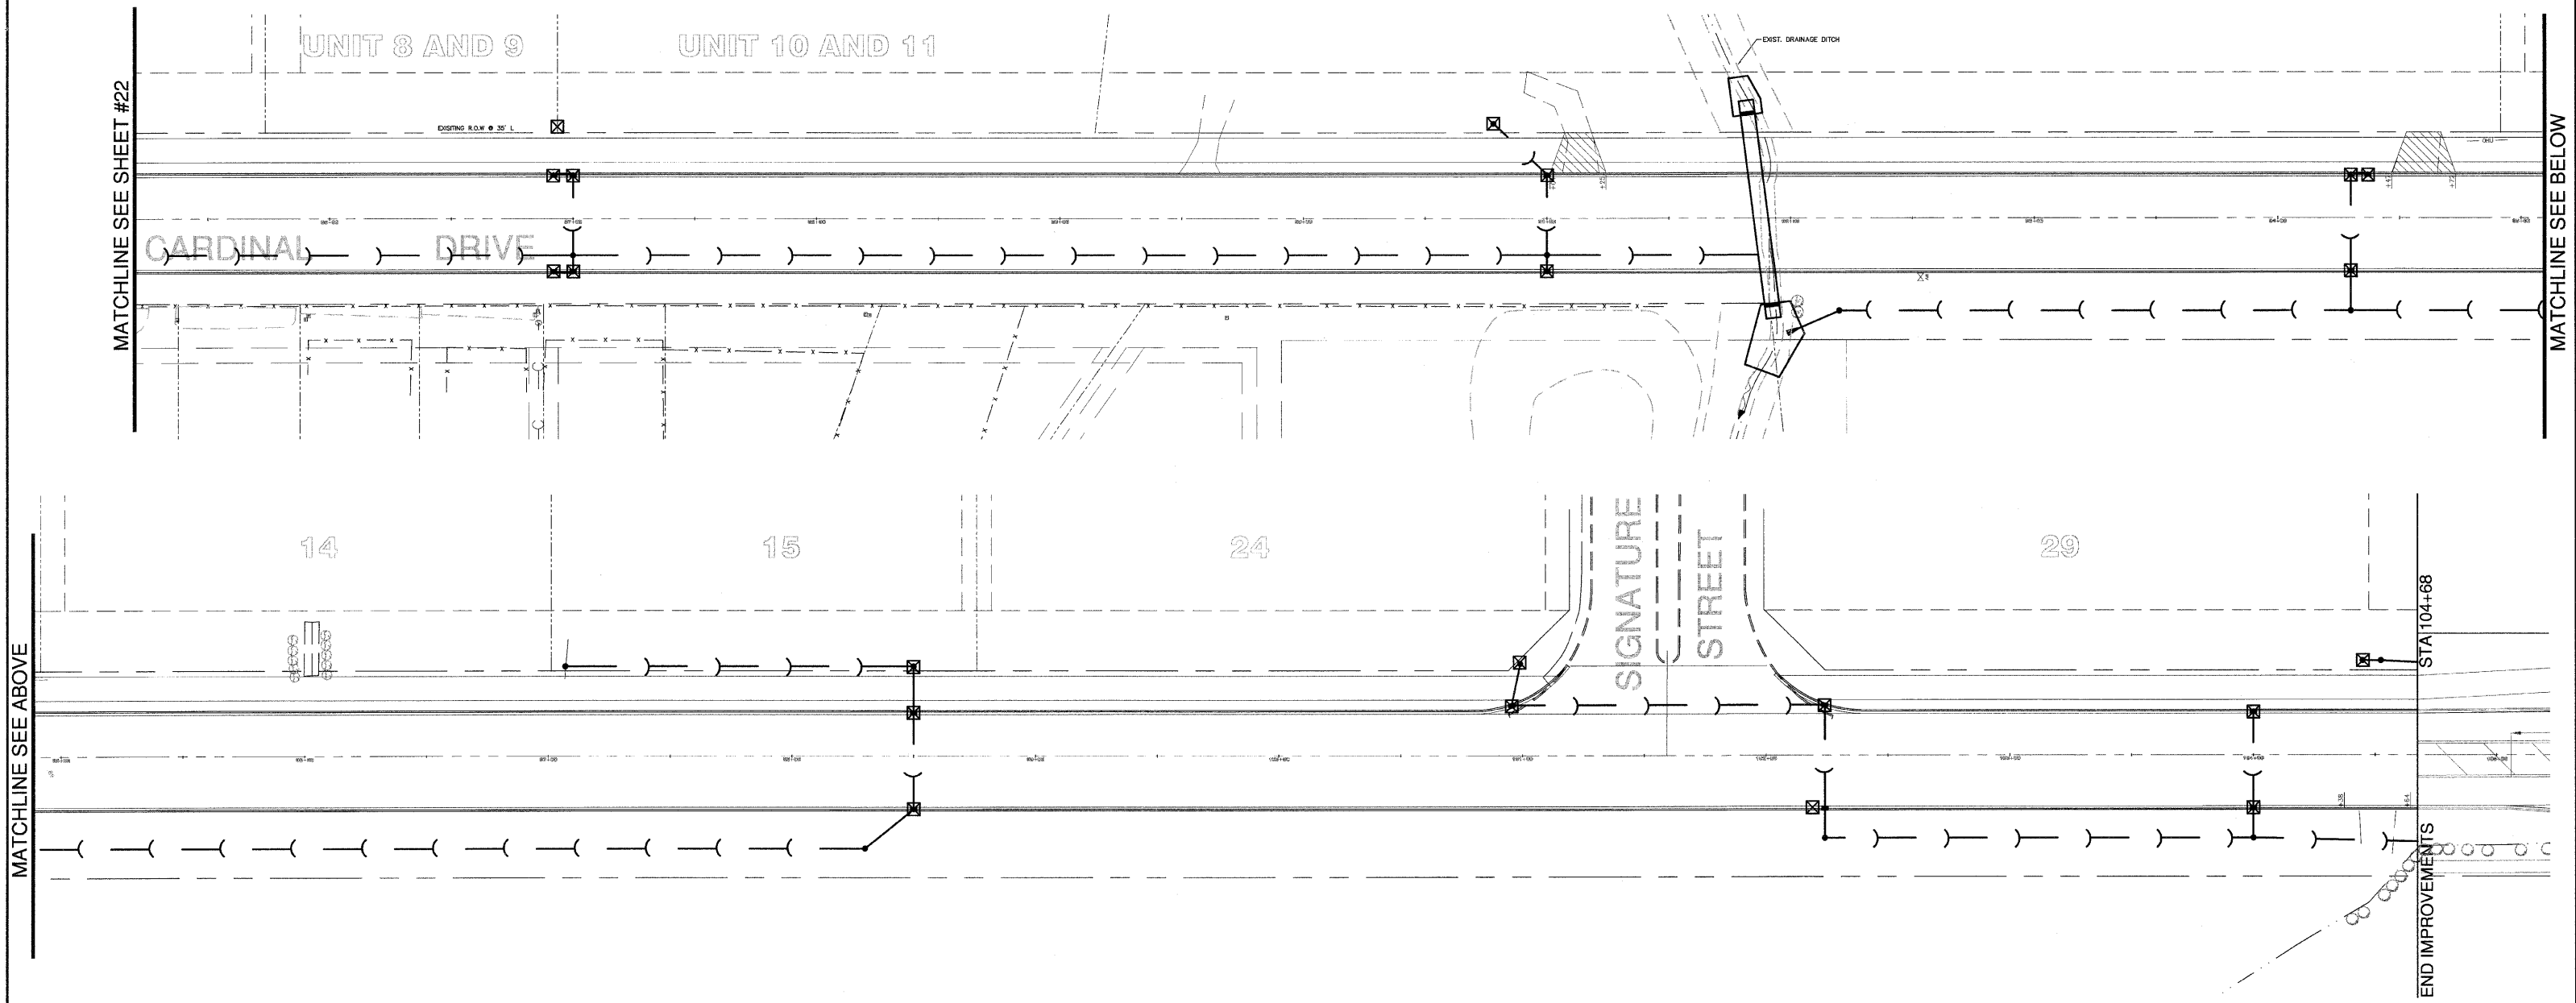


F.A.U. RTE.	SECTION	COUNTY	TOTAL SHEETS	SHEET NO.
6208	07-00093-00-RP	KANKAKEE	43	23
MG2A# M2-096		CONTRACT NO.: 87342		

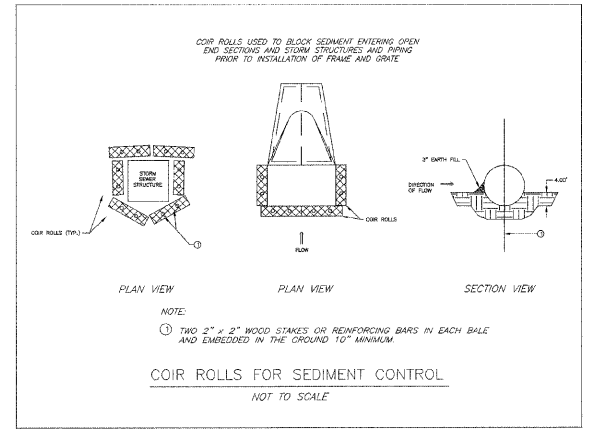

- TEMPORARY EROSION CONTROL NOTES:**
1. EROSION AND SEDIMENT CONTROL MEASURES SHALL BE IN ACCORDANCE WITH ILLINOIS URBAN MANUAL AND THE VILLAGE DESIGN STANDARDS.
 2. INLET AND PIPE PROTECTION SHALL BE INSTALLED IMMEDIATELY AFTER DITCH EXCAVATION AND STORM SEWER CONSTRUCTION. CONTRACTOR SHALL PLACE FILTER FABRIC UNDER LID OF ALL PROPOSED DRAINAGE STRUCTURES LOCATED WITHIN PAVEMENT AREAS.
 3. RUNOFF FROM EXCAVATED AREAS SHALL LEAVE THE SITE THROUGH SEDIMENT CONTROL DEVICES. THE CONTRACTOR SHALL ADJUST HIS OPERATION AND IMPLEMENT EROSION CONTROL MEASURES ACCORDINGLY.
 4. THE CONTRACTOR SHALL SEED ALL DISTURBED AREAS AS SOON AS PRACTICAL AFTER CONSTRUCTION ACTIVITIES IN THAT AREA HAVE BEEN CONCLUDED. AREAS THAT HAVE STEEP SLOPES OR WILL NOT RECEIVE PERMANENT LANDSCAPING SHALL BE TEMPORARILY SEEDED.

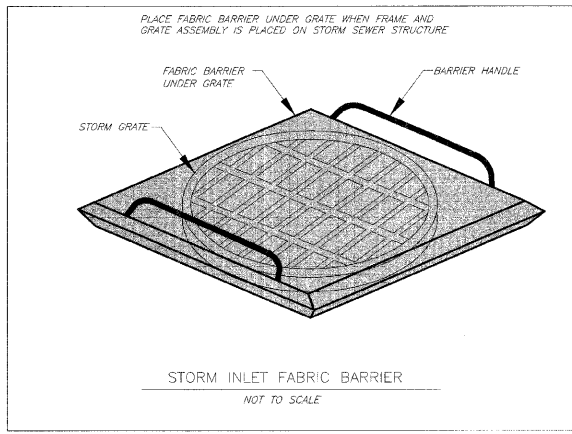

LEGEND

- ☒ - STORM INLET PROTECTION
- ⌒ - COIR ROLL

M²
M. GINGERICH, GEREAX
 & ASSOCIATES

240 N. Industrial Drive
 Bradley, Illinois 60915
 815-939-4921
 FAX: 815-939-9810

REVISIONS		
DATE	BY	DESCRIPTION
2/11/08	AJC/JWP	PER IDOT REVIEW
3/27/08	JWP	PER IDOT REVIEW
4/1/08	JWP	PER REVIEWS

ILLINOIS DEPARTMENT OF TRANSPORTATION
 STORMWATER POLLUTION PREVENTION PLAN SHEET
 CARDINAL DRIVE
 STA 85+20 TO STA 104+68

SCALE: 1" = 30'
 DATE: 1/4/08

DRAWN BY: MJO/AJC
 CHECKED BY: JWP