


PLANTING MATERIALS LIST

Code	Botanical Name	Common Name	Size	Qty-Champaign	Qty-Savoy	Qty-Total
Shade Trees						
AMI2.5	Acer miyabe 'Morton'	State Street Miyabe Maple	2 1/2" C	14	0	14
CEL2.5	Celtis laevigata	Sugar Hackberry	2 1/2" C	0	12	12
GBI2.5	Ginkgo biloba (male)	Ginkgo	2 1/2" C	0	7	7
QBI2.5	Quercus bicolor	Swamp White Oak	2 1/2" C	0	6	6
QRU2.5	Quercus rubra	Red Oak	2 1/2" C	6	8	14
TAR2.5	Tilia americana 'Redmond'	Redmond American Linden	2 1/2" C	3	7	10
ZSE2.5	Zelkova serrata	Japanese Zelkova	2 1/2" C	4	8	12

PLANTING NOTES

- Contractor responsible for restoration of any unauthorized disruption outside of designated construction area.
- Tree mulch rings are 5' diameter, typ.
- Typical tree spacing is 50' in City of Champaign and 40' in Village of Savoy, with a minimum spacing of 30' from overhead utilities.
- Contractor responsible for erosion control in all seeded and/or sodded areas.
- Do not locate plants within 10' of utility structures. Do not locate plants within 5' horizontally of underground utility lines.
- Plants and other materials are quantified and summarized for the convenience of the Owner and jurisdictional agencies only. Confirm and install sufficient quantities to complete the work as drawn. No additional payments will be made for materials required to complete the work as drawn.

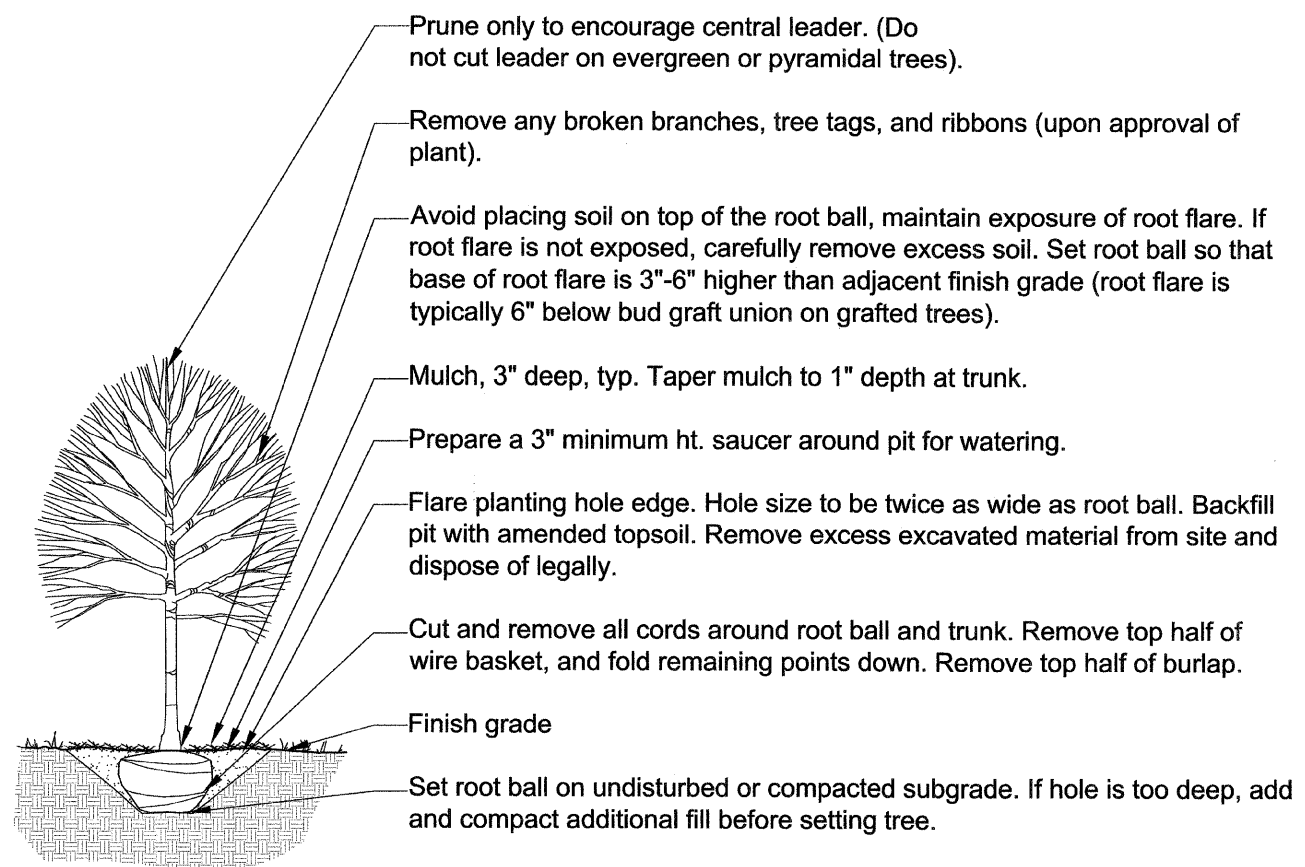


1 Deciduous Tree Planting

d-tree-dec
1/2" = 1'-0"



Creating Better Places®
221 West Jefferson Avenue
Naperville, Illinois 60540
T 630.961.1787
F 630.961.9925
HDG PROJECT NUMBER:
03-0611-003-01-07

 

ILLINOIS DEPARTMENT OF TRANSPORTATION

Planting Details and Materials

DATE: September 3, 2008
DRAWN BY: GET
CHECKED BY: TCK