


F.A.P. RTE.	SECTION	COUNTY	TOTAL SHEETS	SHEET NO.
781	1YRS, 2ZRS-1	CRAWFORD	378	94
STA. 11+350 TO STA. 11+700				
FED. ROAD DIST. NO.		ILLINOIS	FED. AID PROJECT	

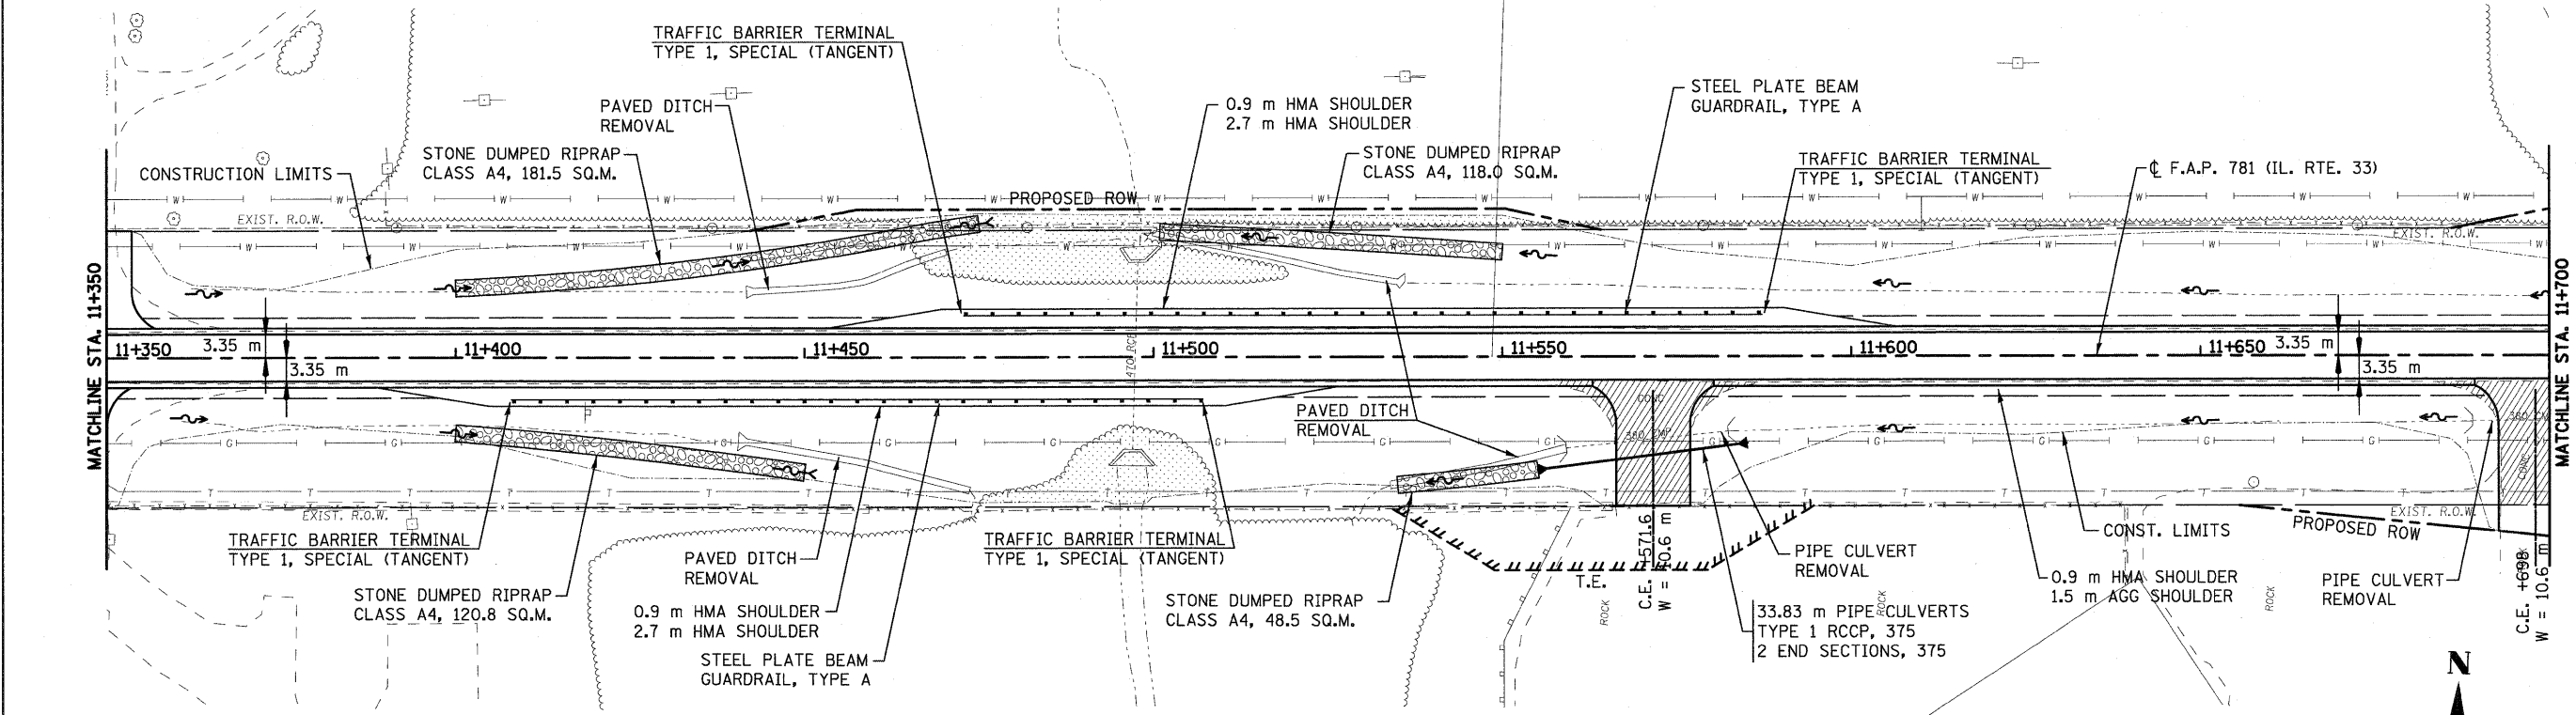

**LEGEND**

- |  |  |  |  |
|--|--|--|--|
|  | PAVEMENT REMOVAL<br>(INCLUDES ALL MATERIAL ENCOUNTERED)          |  | RIPRAP<br>(TYPE AND LIMITS SHOWN)                  |
|  | DRIVEWAY PAVEMENT REMOVAL<br>(INCLUDES ALL MATERIAL ENCOUNTERED) |  | EROSION CONTROL BLANKET<br>(TYPE AND LIMITS SHOWN) |
|  | SIDEWALK REMOVAL<br>(INCLUDES STEPS)                             |  | AGGREGATE DITCH                                    |
|  | TREE REMOVAL (HECTARES)  |  | TREE REMOVAL                                       |

