

 


F.A.U. RTE.	SECTION	COUNTY	TOTAL SHEETS	SHEET NO.
8419	99-00048-01-PV	FAYETTE	98	28
STA.	TO STA.			
FED. ROAD DIST. NO.	ILLINOIS FED. AID PROJECT			
CONTRACT NO. 95500				
NEDRA M. HAYNES AND CARROLL J. HAYNES				

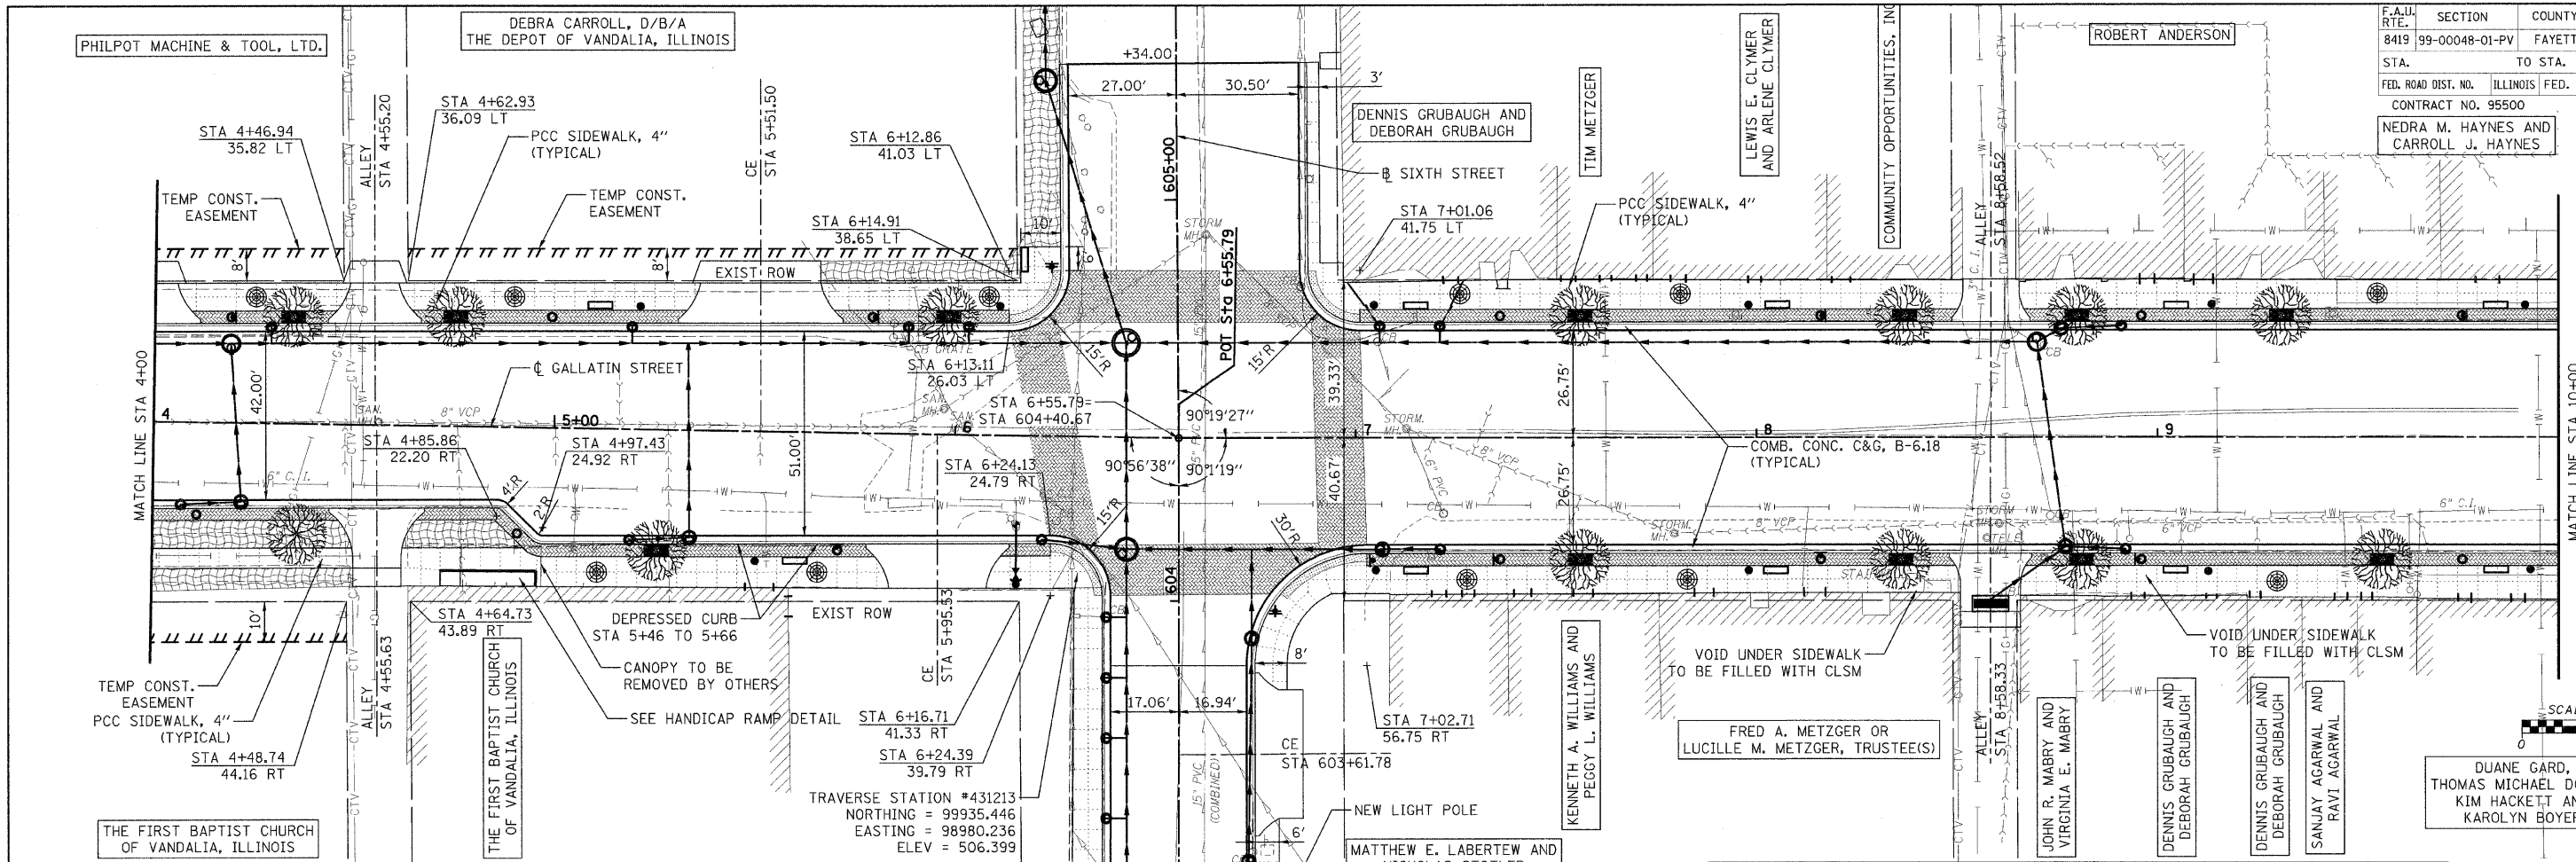

LEGEND	
	RED OR WHITE DOGWOOD TREE WITH GUARD AND GRATE
	TREE GRATE WITH GUARD
	22 GALLON BLACK TRASH CAN
	5' BRICK CIRCULAR PATTERN
	STAMPED CONCRETE PATTERN
	EROSION CONTROL BLANKET
	VINTAGE STREET LIGHT ON ORNAMENTAL 16' POLE
	4' BLACK BENCH WITH BACK

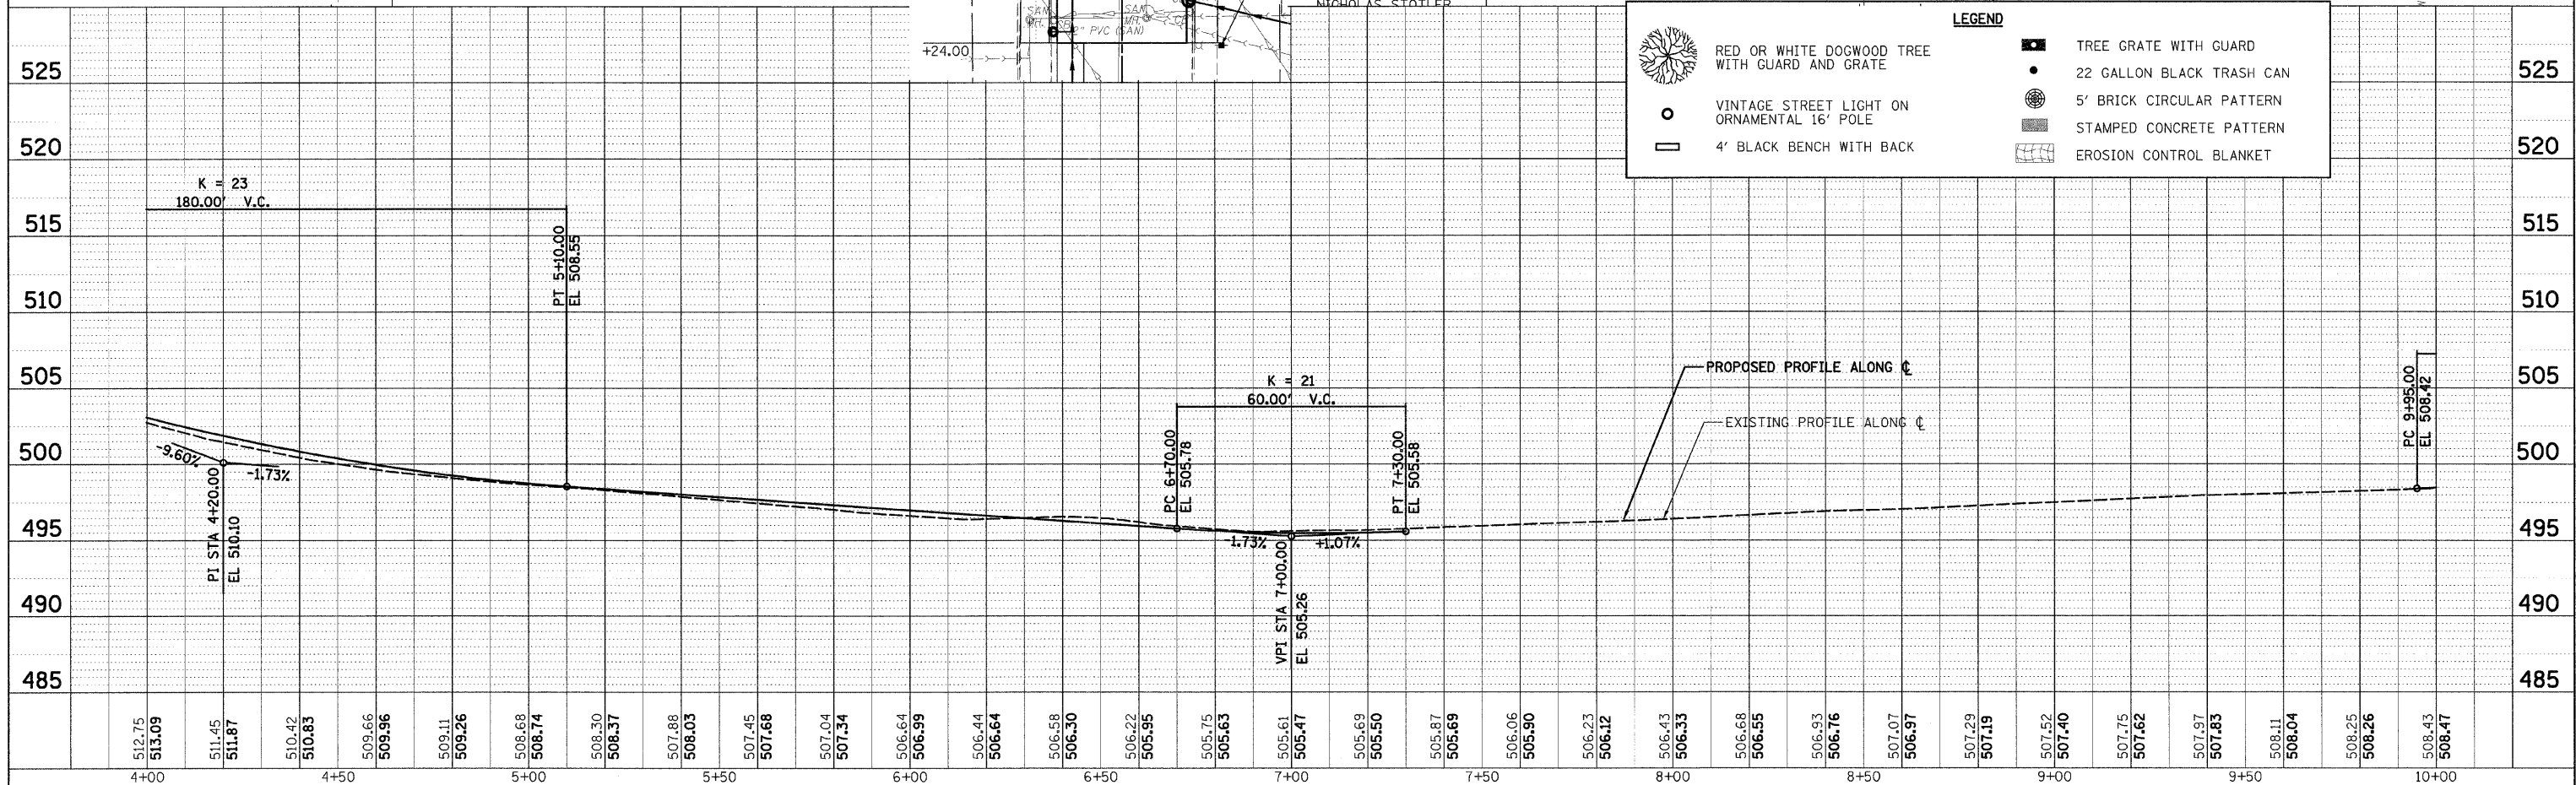

PLAN	SURVEYED	DATE
NOTE BOOK	PLOTTED	BY
NO.	FILE	

PROF. ILE	SURVEYED	DATE
NOTE BOOK	PLOTTED	BY
NO.	FILE	

CADD FILE: H:\4812\0851\gn\028ppp_gal10+in_02.dgn
 PLOTTED: 11/3/2008