

PVT MK LEGEND

- ① PVT MK DOUBLE YELLOW CENTERLINE, 4" 11" C-C (TYP.)
- ② PVT MK NO PASSING ZONE LINE, YELLOW 5 1/2" C-C FROM SKIP DASH CENTERLINE (TYP.)
- ③ PVT MK SKIP DASH YELLOW (10' DASH, 30' SKIP) (TYP.)

REMOVAL LEGEND

- TREE REMOVAL
- SELECTIVE CLEARING


- REMOVAL AND DISPOSAL OF UNSUITABLE MATERIAL
- EARTH EXCAVATION
- ① PROP. SUBBASE GRANULAR MATERIAL, TYPE C 4"
- PROP. HOT-MIX ASPHALT SHOULDERS, 8" W/ RUMBLE STRIP, 8"
- PROP. AGGREGATE SHOULDERS, TYPE B 6"
- ② TOPSOIL FURNISH AND PLACE, 4"
- SEEDING, CLASS 2A
- ③ NITROGEN FERTILIZER NUTRIENT
- PHOSPHORUS FERTILIZER NUTRIENT
- POTASSIUM FERTILIZER NUTRIENT
- EROSION CONTROL BLANKET

NOTES:

CENTER LINE RUMBLE STRIPES ARE TO BE INSTALLED THROUGH OUT PROJECT LIMITS. FOLLOW "RUMBLE STRIPES FOR CENTERLINE, NON-FREEWAY" DETAIL FOR LOCATION OMISSIONS.

ALL PAVEMENT MARKINGS OBLITERATED BY MILLING WITHIN PROJECT LIMITS ARE TO BE REPLACED ACCORDING TO THE "DISTRICT ONE TYPICAL PAVEMENT MARKINGS" DETAIL (TC-13).

RAISED REFLECTIVE PAVEMENT MARKERS ARE TO BE INSTALLED THROUGHOUT PROJECT LIMITS ACCORDING TO "TYPICAL APPLICATIONS RAISED REFLECTIVE PAVEMENT MARKERS (SNOW-PLOW RESISTANT) DETAIL (TC-11).

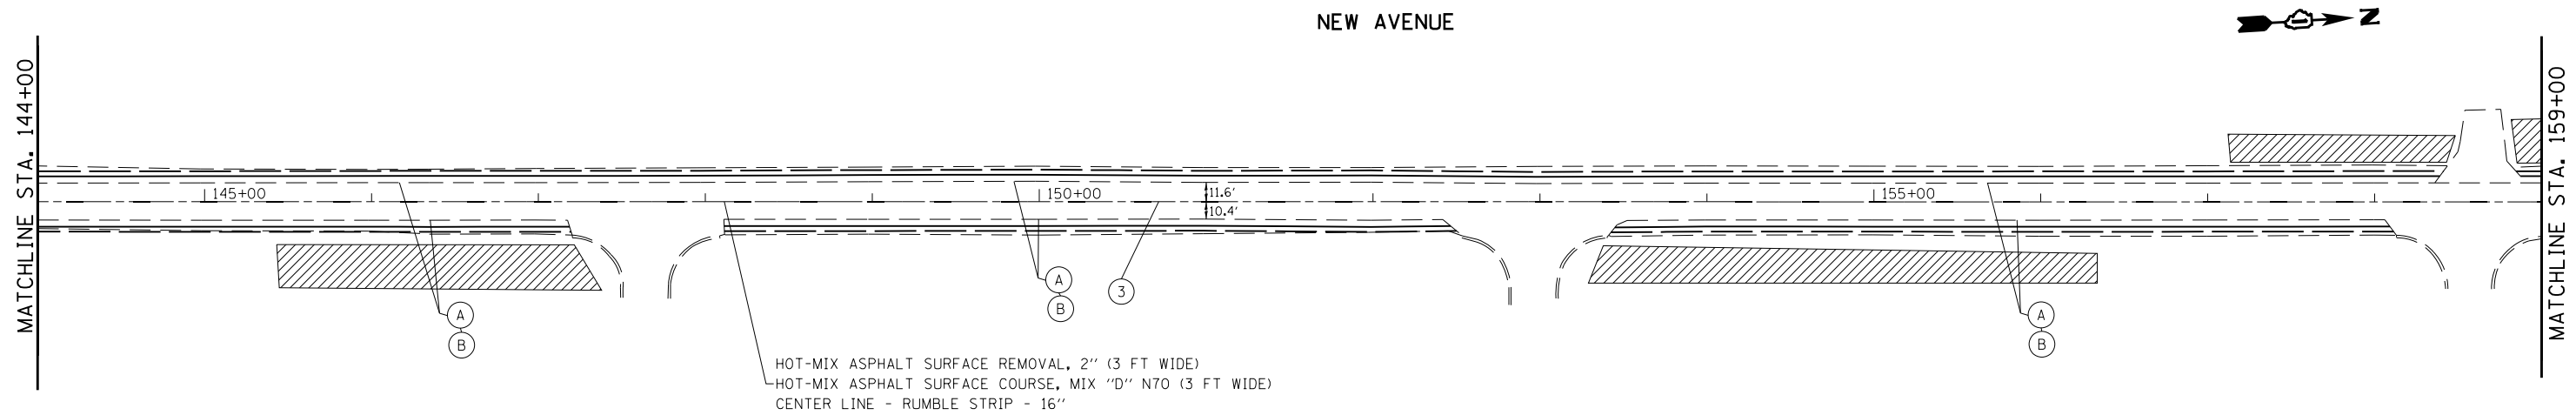

FILE NAME = c:\pwwork\pwwork\bahtekr\0293497\0128912-shr-plan2.dgn	USER NAME = bahtekr	DESIGNED -	REVISED -	<b>STATE OF ILLINOIS DEPARTMENT OF TRANSPORTATION</b>	<b>NEW AVE. (COOK COUNTY LINE TO IL 171/ARCHER AVE.) ROADWAY AND PAVEMENT MARKING PLANS</b>	F.A.U. RTÉ.	SECTION	COUNTY	TOTAL SHEETS	SHEET NO.	
	PLOT SCALE = 100.0000' / 11.	CHECKED -	REVISED -			0361	2011-223-1	COOK & WILL	90	8	
Default	PLOT DATE = 10/31/2013	DATE -	REVISED -		SCALE: 1"=50'	SHEET 2 OF 10 SHEETS	STA. 129+00 TO STA. 159+00	<b>CONTRACT NO. 60R86</b>			
ILLINOIS FED. AID PROJECT											