

PVT MK LEGEND

- ① PVT MK DOUBLE YELLOW CENTERLINE, 4" 11" C-C (TYP.)
- ② PVT MK NO PASSING ZONE LINE, YELLOW 5 1/2" C-C FROM SKIP DASH CENTERLINE (TYP.)
- ③ PVT MK SKIP DASH YELLOW (10' DASH, 30' SKIP) (TYP.)

REMOVAL LEGEND

- ⊗ TREE REMOVAL
- ▨ SELECTIVE CLEARING

- Ⓐ REMOVAL AND DISPOSAL OF UNSUITABLE MATERIAL
EARTH EXCAVATION
PROP. SUBBASE GRANULAR MATERIAL, TYPE C 4"
PROP. HOT-MIX ASPHALT SHOULDERS, 8" W/ RUMBLE STRIP, 8"
PROP. AGGREGATE SHOULDERS, TYPE B 6"
- Ⓑ TOPSOIL FURNISH AND PLACE, 4"
SEEDING, CLASS 2A
NITROGEN FERTILIZER NUTRIENT
PHOSPHORUS FERTILIZER NUTRIENT
POTASSIUM FERTILIZER NUTRIENT
EROSION CONTROL BLANKET


- PROP. TRAFFIC BARRIER TERMINAL, TYPE 1 (SPECIAL) TANGENT
- PROP. TERMINAL MARKER - DIRECT APPLIED
- PROP. GUARDRAIL MARKERS, TYPE B

NOTES:

CENTER LINE RUMBLE STRIPES ARE TO BE INSTALLED THROUGH OUT PROJECT LIMITS. FOLLOW "RUMBLE STRIPES FOR CENTERLINE, NON-FREEWAY" DETAIL FOR LOCATION OMISSIONS.

ALL PAVEMENT MARKINGS OBLITERATED BY MILLING WITHIN PROJECT LIMITS ARE TO BE REPLACED ACCORDING TO THE "DISTRICT ONE TYPICAL PAVEMENT MARKINGS" DETAIL (TC-13).

RAISED REFLECTIVE PAVEMENT MARKERS ARE TO BE INSTALLED THROUGHOUT PROJECT LIMITS ACCORDING TO "TYPICAL APPLICATIONS RAISED REFLECTIVE PAVEMENT MARKERS (SNOW-PLOW RESISTANT) DETAIL (TC-11).

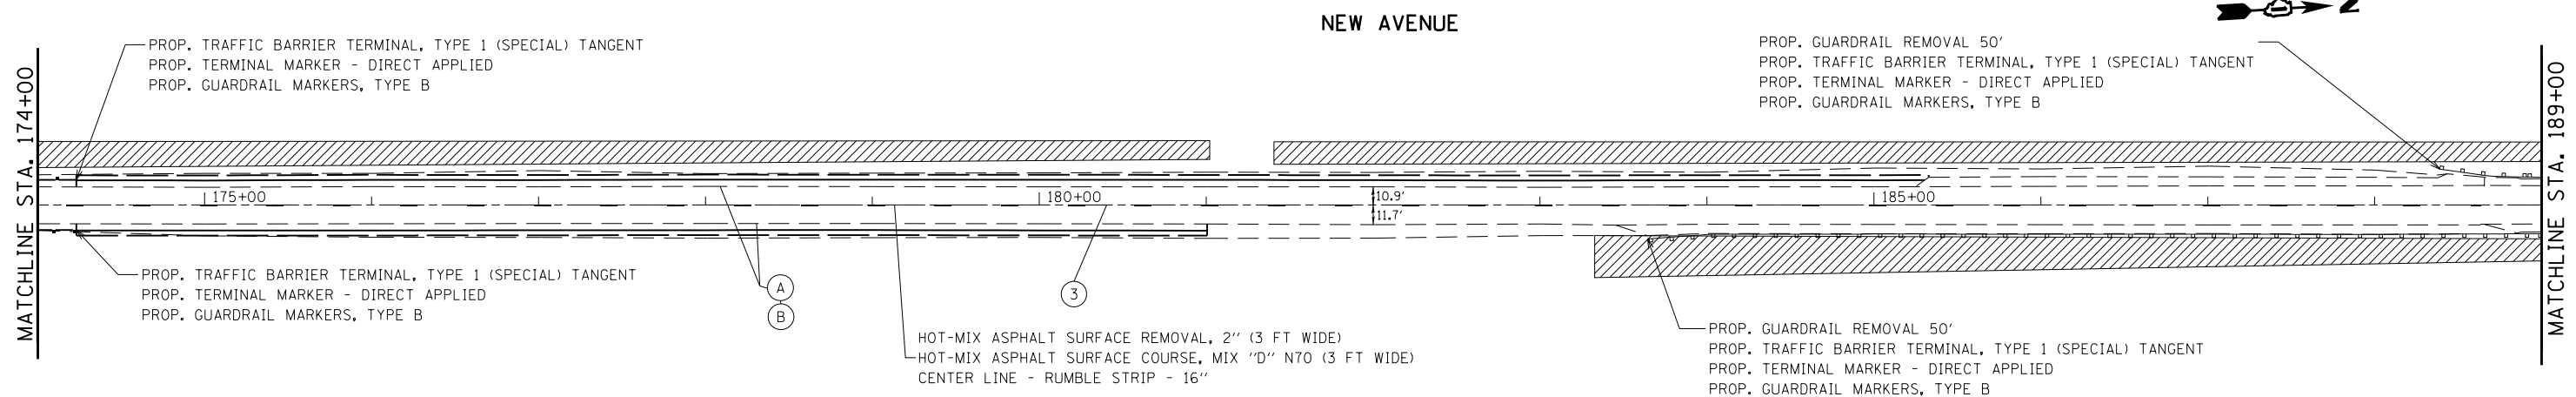

- PROP. TRAFFIC BARRIER TERMINAL, TYPE 1 (SPECIAL) TANGENT
- PROP. TERMINAL MARKER - DIRECT APPLIED
- PROP. GUARDRAIL MARKERS, TYPE B

- PROP. TRAFFIC BARRIER TERMINAL, TYPE 1 (SPECIAL) TANGENT
- PROP. TERMINAL MARKER - DIRECT APPLIED
- PROP. GUARDRAIL MARKERS, TYPE B

- HOT-MIX ASPHALT SURFACE REMOVAL, 2" (3 FT WIDE)
- HOT-MIX ASPHALT SURFACE COURSE, MIX "D" N70 (3 FT WIDE)
- CENTER LINE - RUMBLE STRIP - 16"

- PROP. GUARDRAIL REMOVAL 50'
- PROP. TRAFFIC BARRIER TERMINAL, TYPE 1 (SPECIAL) TANGENT
- PROP. TERMINAL MARKER - DIRECT APPLIED
- PROP. GUARDRAIL MARKERS, TYPE B

- PROP. GUARDRAIL REMOVAL 50'
- PROP. TRAFFIC BARRIER TERMINAL, TYPE 1 (SPECIAL) TANGENT
- PROP. TERMINAL MARKER - DIRECT APPLIED
- PROP. GUARDRAIL MARKERS, TYPE B

FILE NAME = c:\pwwork\pwwork\bochtekr\0293497\0128912-shr-plan2.dgn	USER NAME = bochtekr	DESIGNED -	REVISED -	STATE OF ILLINOIS DEPARTMENT OF TRANSPORTATION	NEW AVE. (COOK COUNTY LINE TO IL 171/ARCHER AVE.) ROADWAY AND PAVEMENT MARKING PLANS	F.A.U. RTÉ.	SECTION	COUNTY	TOTAL SHEETS	SHEET NO.	
	PLOT SCALE = 100.0000' / 111.	CHECKED -	REVISED -			0361	2011-223-1	COOK & WILL	90	9	
Default	PLOT DATE = 10/31/2013	DATE -	REVISED -		SCALE: 1"=50'	SHEET 3 OF 10 SHEETS	STA. 159+00 TO STA. 189+00	CONTRACT NO. 60R86			
ILLINOIS FED. AID PROJECT											