

PVT MK LEGEND

- ① PVT MK DOUBLE YELLOW CENTERLINE, 4" 11" C-C (TYP.)
- ② PVT MK NO PASSING ZONE LINE, YELLOW 5 1/2" C-C FROM SKIP DASH CENTERLINE (TYP.)
- ③ PVT MK SKIP DASH YELLOW (10' DASH, 30' SKIP) (TYP.)

REMOVAL LEGEND

- ⊗ TREE REMOVAL
- ▨ SELECTIVE CLEARING


- Ⓐ REMOVAL AND DISPOSAL OF UNSUITABLE MATERIAL
EARTH EXCAVATION
PROP. SUBBASE GRANULAR MATERIAL, TYPE C 4"
PROP. HOT-MIX ASPHALT SHOULDERS, 8" W/ RUMBLE STRIP, 8"
PROP. AGGREGATE SHOULDERS, TYPE B 6"
- Ⓑ TOPSOIL FURNISH AND PLACE, 4"
SEEDING, CLASS 2A
NITROGEN FERTILIZER NUTRIENT
PHOSPHORUS FERTILIZER NUTRIENT
POTASSIUM FERTILIZER NUTRIENT
EROSION CONTROL BLANKET

NOTES:

CENTER LINE RUMBLE STRIPES ARE TO BE INSTALLED THROUGH OUT PROJECT LIMITS. FOLLOW "RUMBLE STRIPES FOR CENTERLINE, NON-FREEWAY" DETAIL FOR LOCATION OMISSIONS.

ALL PAVEMENT MARKINGS OBLITERATED BY MILLING WITHIN PROJECT LIMITS ARE TO BE REPLACED ACCORDING TO THE "DISTRICT ONE TYPICAL PAVEMENT MARKINGS" DETAIL (TC-13).

RAISED REFLECTIVE PAVEMENT MARKERS ARE TO BE INSTALLED THROUGHOUT PROJECT LIMITS ACCORDING TO "TYPICAL APPLICATIONS RAISED REFLECTIVE PAVEMENT MARKERS (SNOW-PLOW RESISTANT) DETAIL (TC-11).

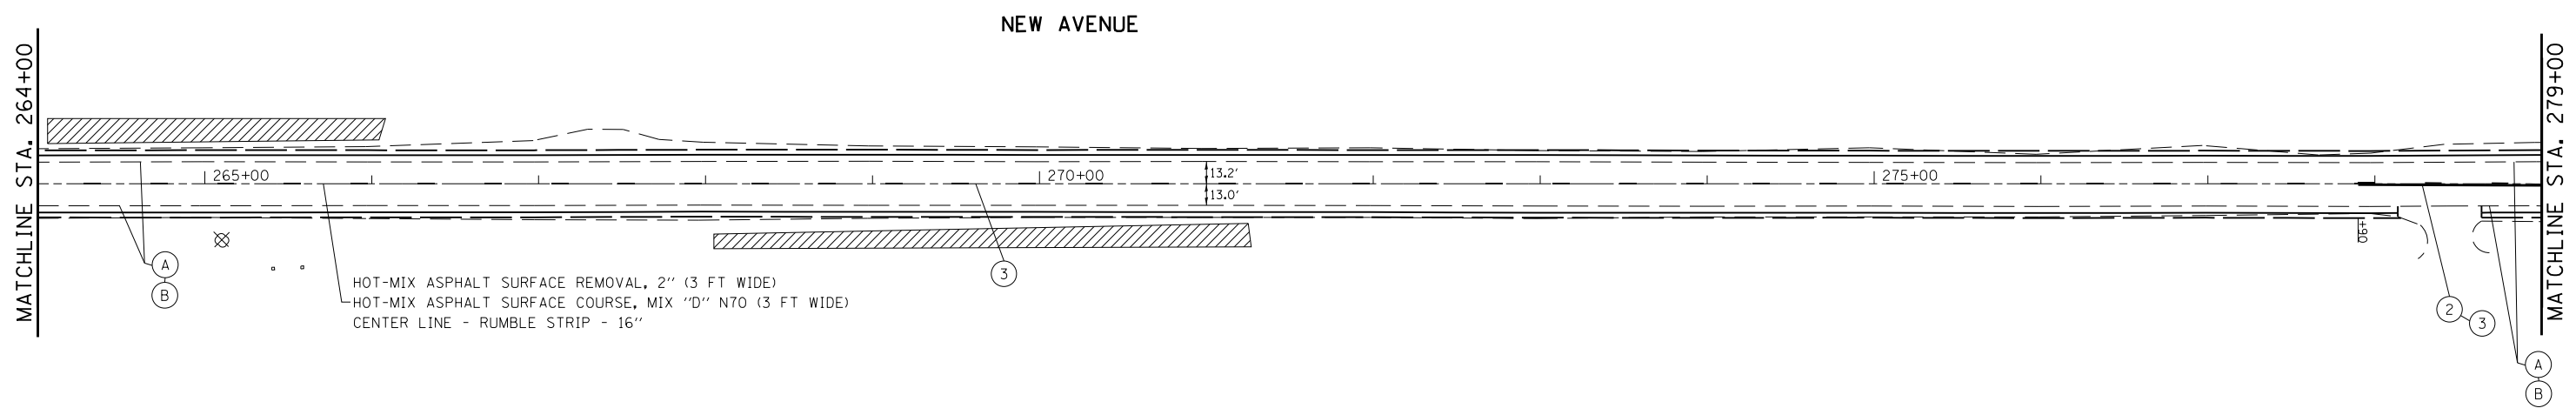

FILE NAME = c:\pwwork\pwwork\bahtekr\d0293497\0128912-sht-plan2.dgn	USER NAME = bahtekr	DESIGNED -	REVISED -	STATE OF ILLINOIS DEPARTMENT OF TRANSPORTATION	NEW AVE. (COOK COUNTY LINE TO IL 171/ARCHER AVE.) ROADWAY AND PAVEMENT MARKING PLANS	F.A.U. RTE. = 0361	SECTION = 2011-223-1	COUNTY = COOK & WILL	TOTAL SHEETS = 90	SHEET NO. = 12	
	PLOT SCALE = 100.0000' / in.	CHECKED -	REVISED -			SCALE: 1"=50'	SHEET 6 OF 10 SHEETS	STA. 249+00 TO STA. 279+00	CONTRACT NO. 60R86		
Default	PLOT DATE = 10/31/2013	DATE -	REVISED -		ILLINOIS FED. AID PROJECT						