
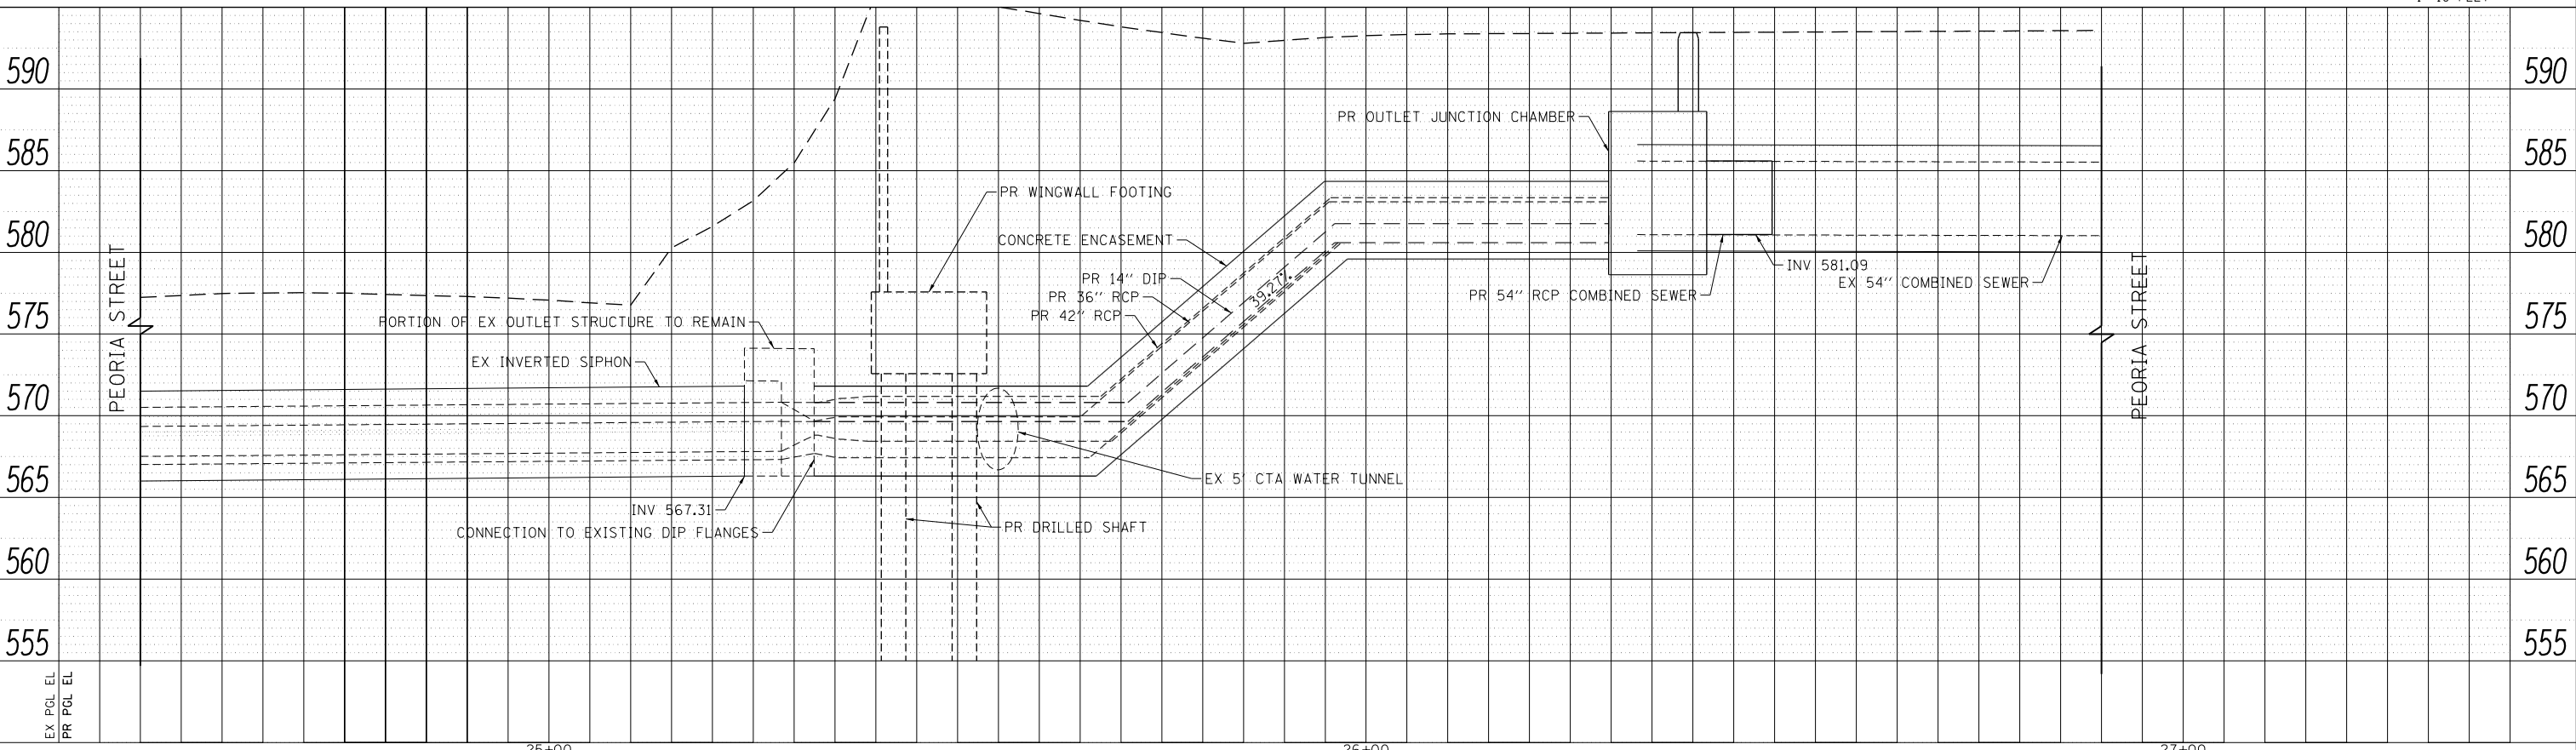


PLAN	SURVEYED	DATE
	PLOTTED	BY
	CHECKED	
	NO. _____	
	FILE NAME	

PROFILE	SURVEYED	DATE
	PLOTTED	BY
	CHECKED	
	NO. _____	
	FILE NAME	

FILE PATH = p:\388035\part1\ascomon\me\local\p\w\ec\000\Documents\01\Americas\Transportation\60269938\_Circle\Phase\1\000\_CAD\005\_Roadway\Sheets\60W29\_Sht-Siphon-01.dgn

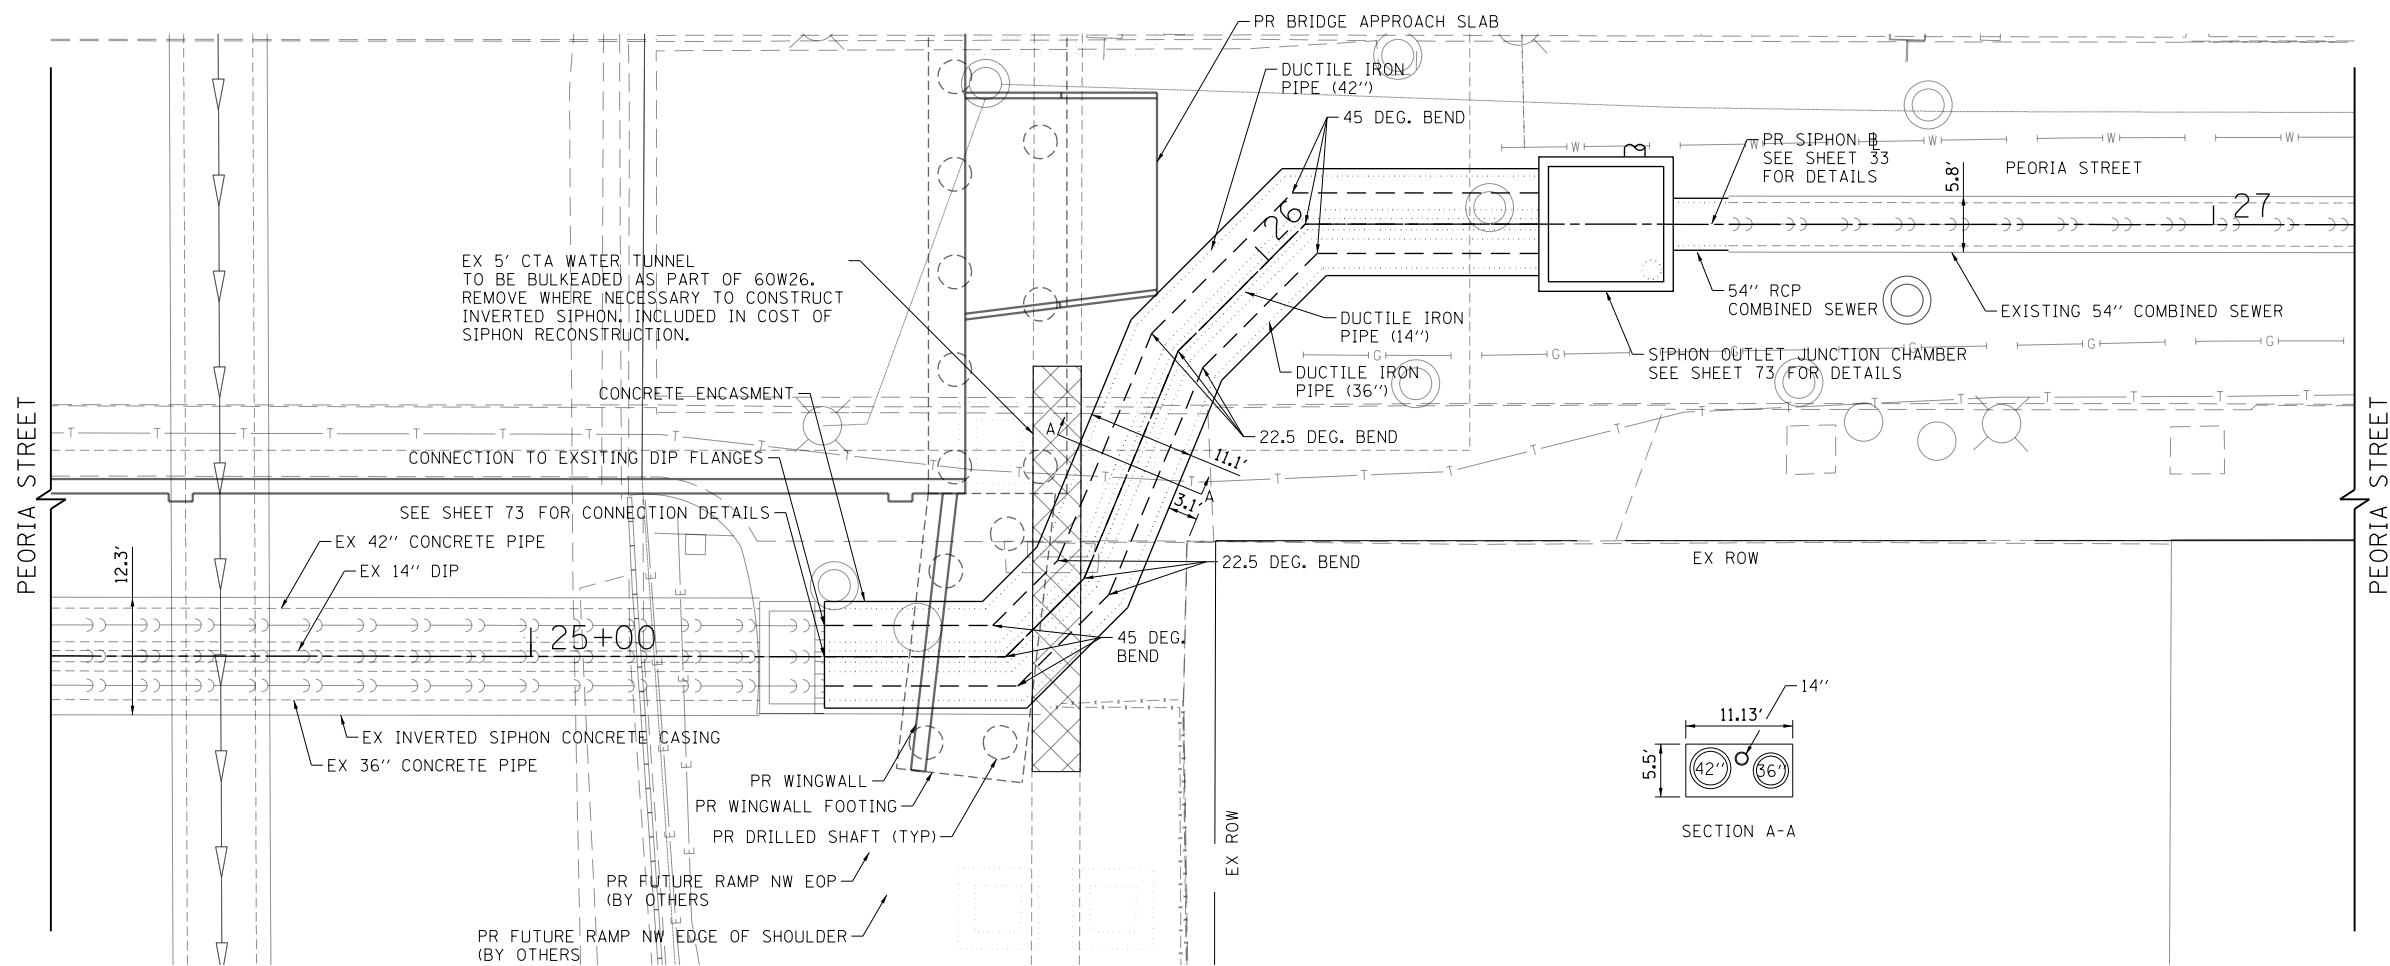

DI60W29-Sht-Siphon-01.dgn	DESIGNED - JSL	REVISED -
USER NAME = BAW:tor t	DRAWN - BAW	REVISED -
PLOT SCALE = 20.0000 / in.	CHECKED - JWC	REVISED -
PLOT DATE = 10/28/2013	DATE - 10/30/2013	REVISED -

**STATE OF ILLINOIS  
DEPARTMENT OF TRANSPORTATION**

**SIPHON PLAN AND PROFILE  
PEORIA STREET**

SCALE: 1"=10' SHEET 2 OF 11 SHEETS STA. TO STA.

F.A.I. RTE.	SECTION	COUNTY	TOTAL SHEETS	SHEET NO.
90/94/290	2013-011R	COOK	356	71
CONTRACT NO. 60W29				
ILLINOIS FED. AID PROJECT				