


- KEY NOTES:
1. PRE FINISHED LINEAR METAL CEILING
 2. GYPSUM BOARD CEILING / SOFFIT - PAINTED
 3. NEW STRUCTURAL TUBE FRAME - SEE STRUCTURAL PLANS
 4. NEW STRUCTURAL FRAMING - SEE STRUCTURAL PLANS
 5. EXPOSED TRANSLUCENT ROOF PANELS
 6. NEW HSS 2x4 TRANSLUCENT ROOF PANEL INTERMEDIATE SUPPORT - SEE STRUCTURAL PLANS.

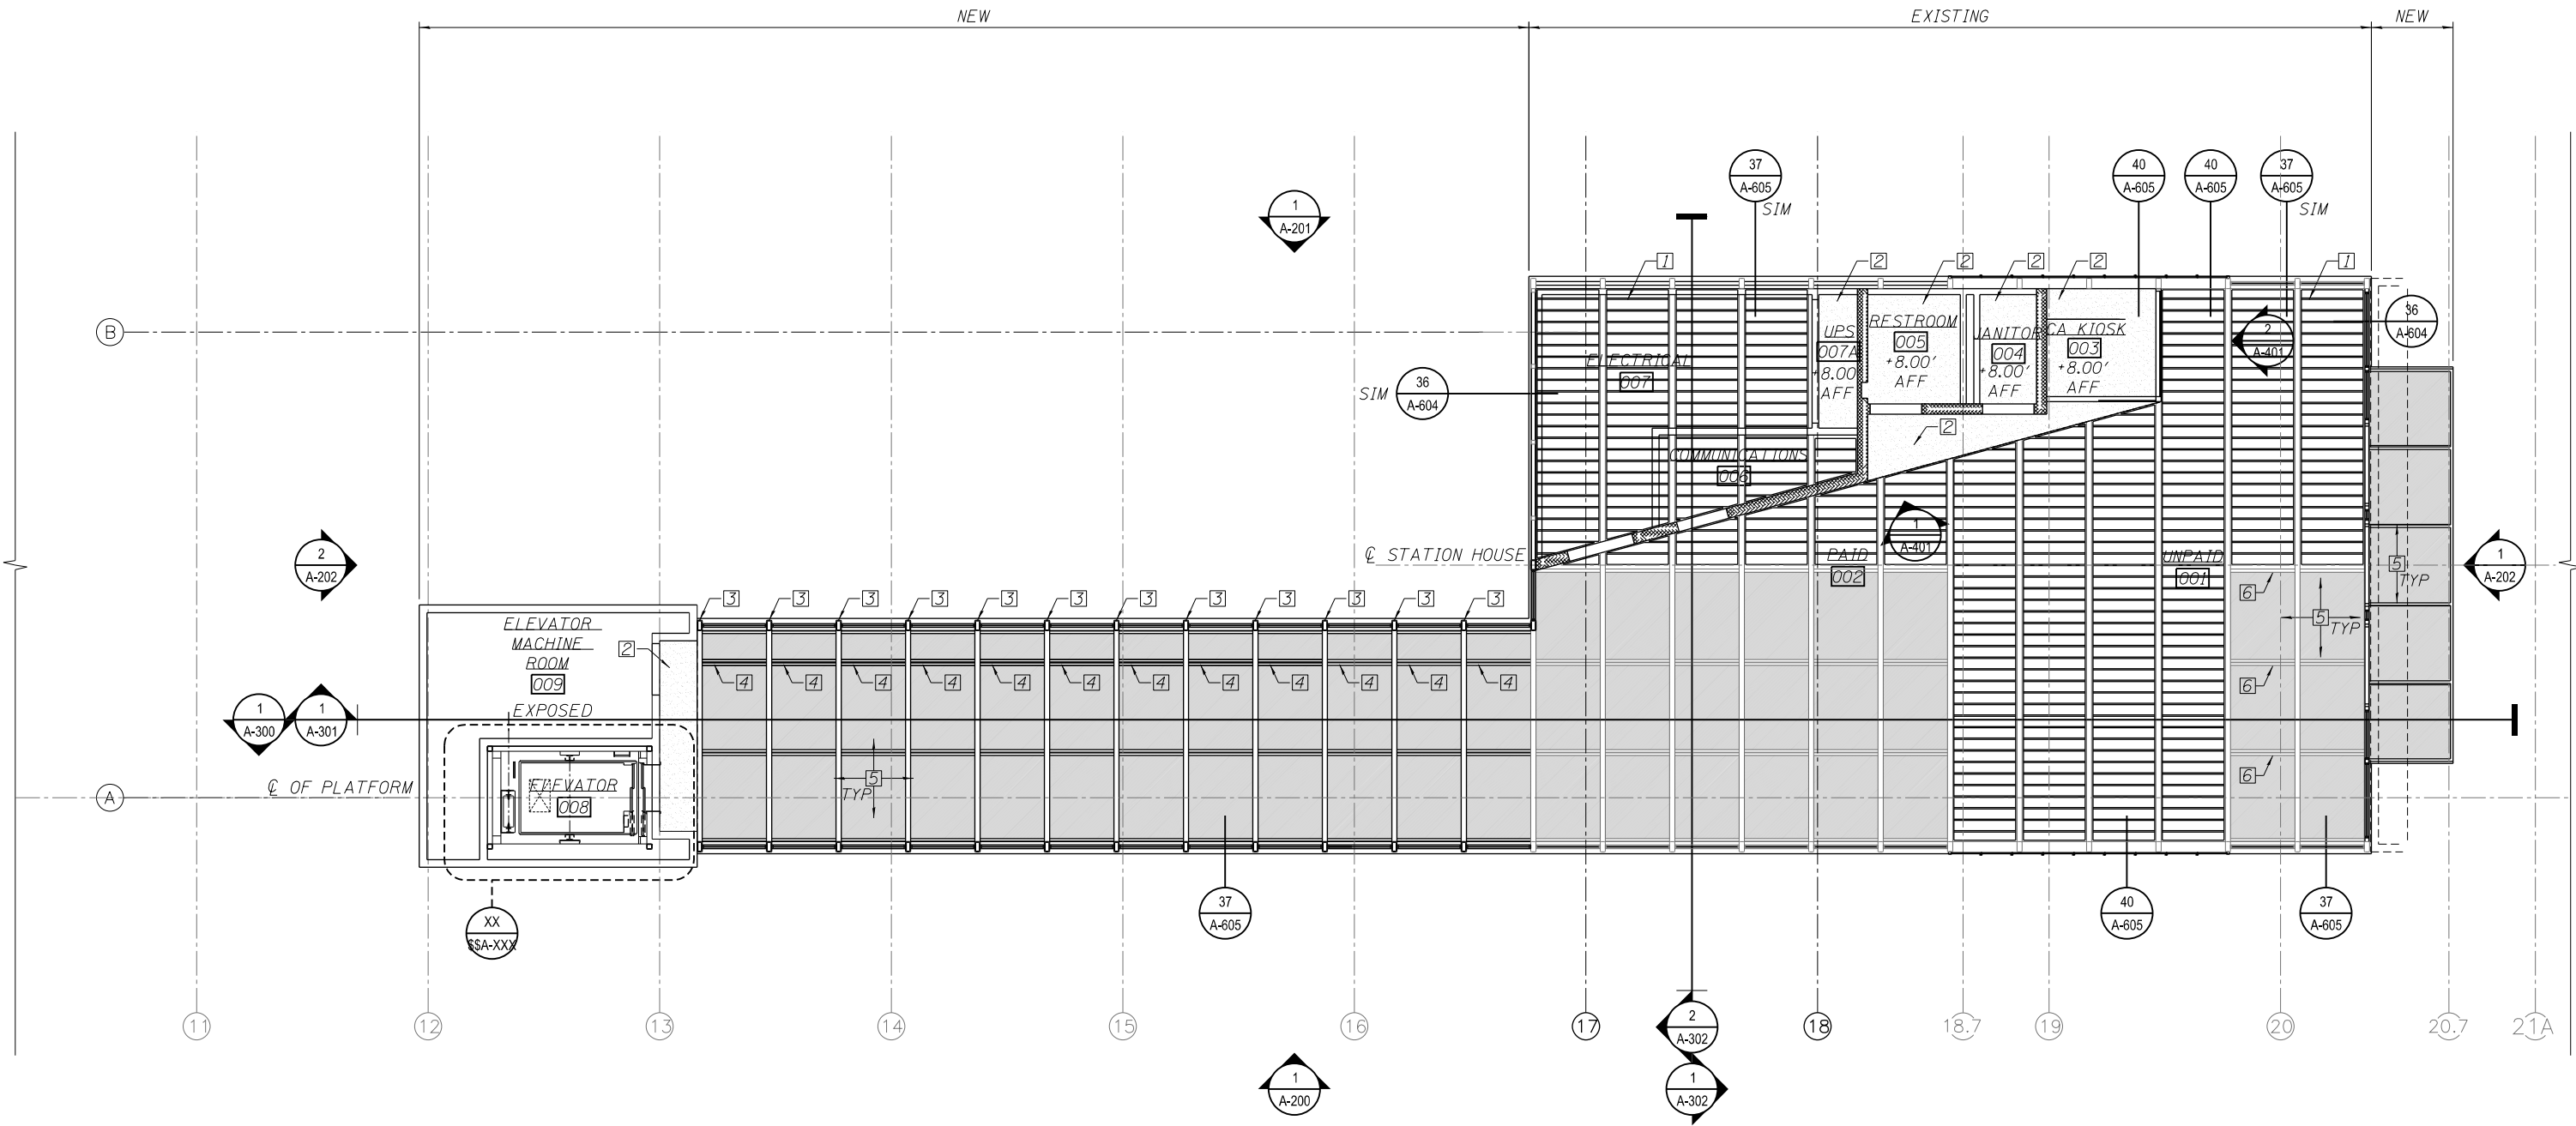

1 REFLECTED CEILING PLAN
SCALE: 3/16" = 1'-0"

10:16:39 AM 0161708-60W29-A-121.dgn



USER NAME = BAWitorf	DESIGNED - WHB	REVISED
	CHECKED - CRR	REVISED
PLOT SCALE = 10:8.0012 'x' / in.	DRAWN - WHB	REVISED
PLOT DATE = 10/29/2013	CHECKED - CRR	REVISED

STATE OF ILLINOIS
DEPARTMENT OF TRANSPORTATION

PEORIA STREET STATION
STATION REFLECTED CEILING PLAN

SHEET NO. A-121 OF 117 SHEETS

PRELIMINARY NOT FOR CONSTRUCTION

MUN	SECTION	COUNTY	TOTAL SHEETS	SHEET NO.
2090	2013-011R	COOK	356	232
CONTRACT NO. 60W29				
ILLINOIS FED. AID PROJECT		FED. AID PROJECT		