


- KEY NOTES:
 1. POLYCARBONATE STANDING SEAM ROOF SYSTEM
 2. EX SINGLE PLY ROOF
 3. ROOF DRAINS
 4. STAINLESS STEEL COPING

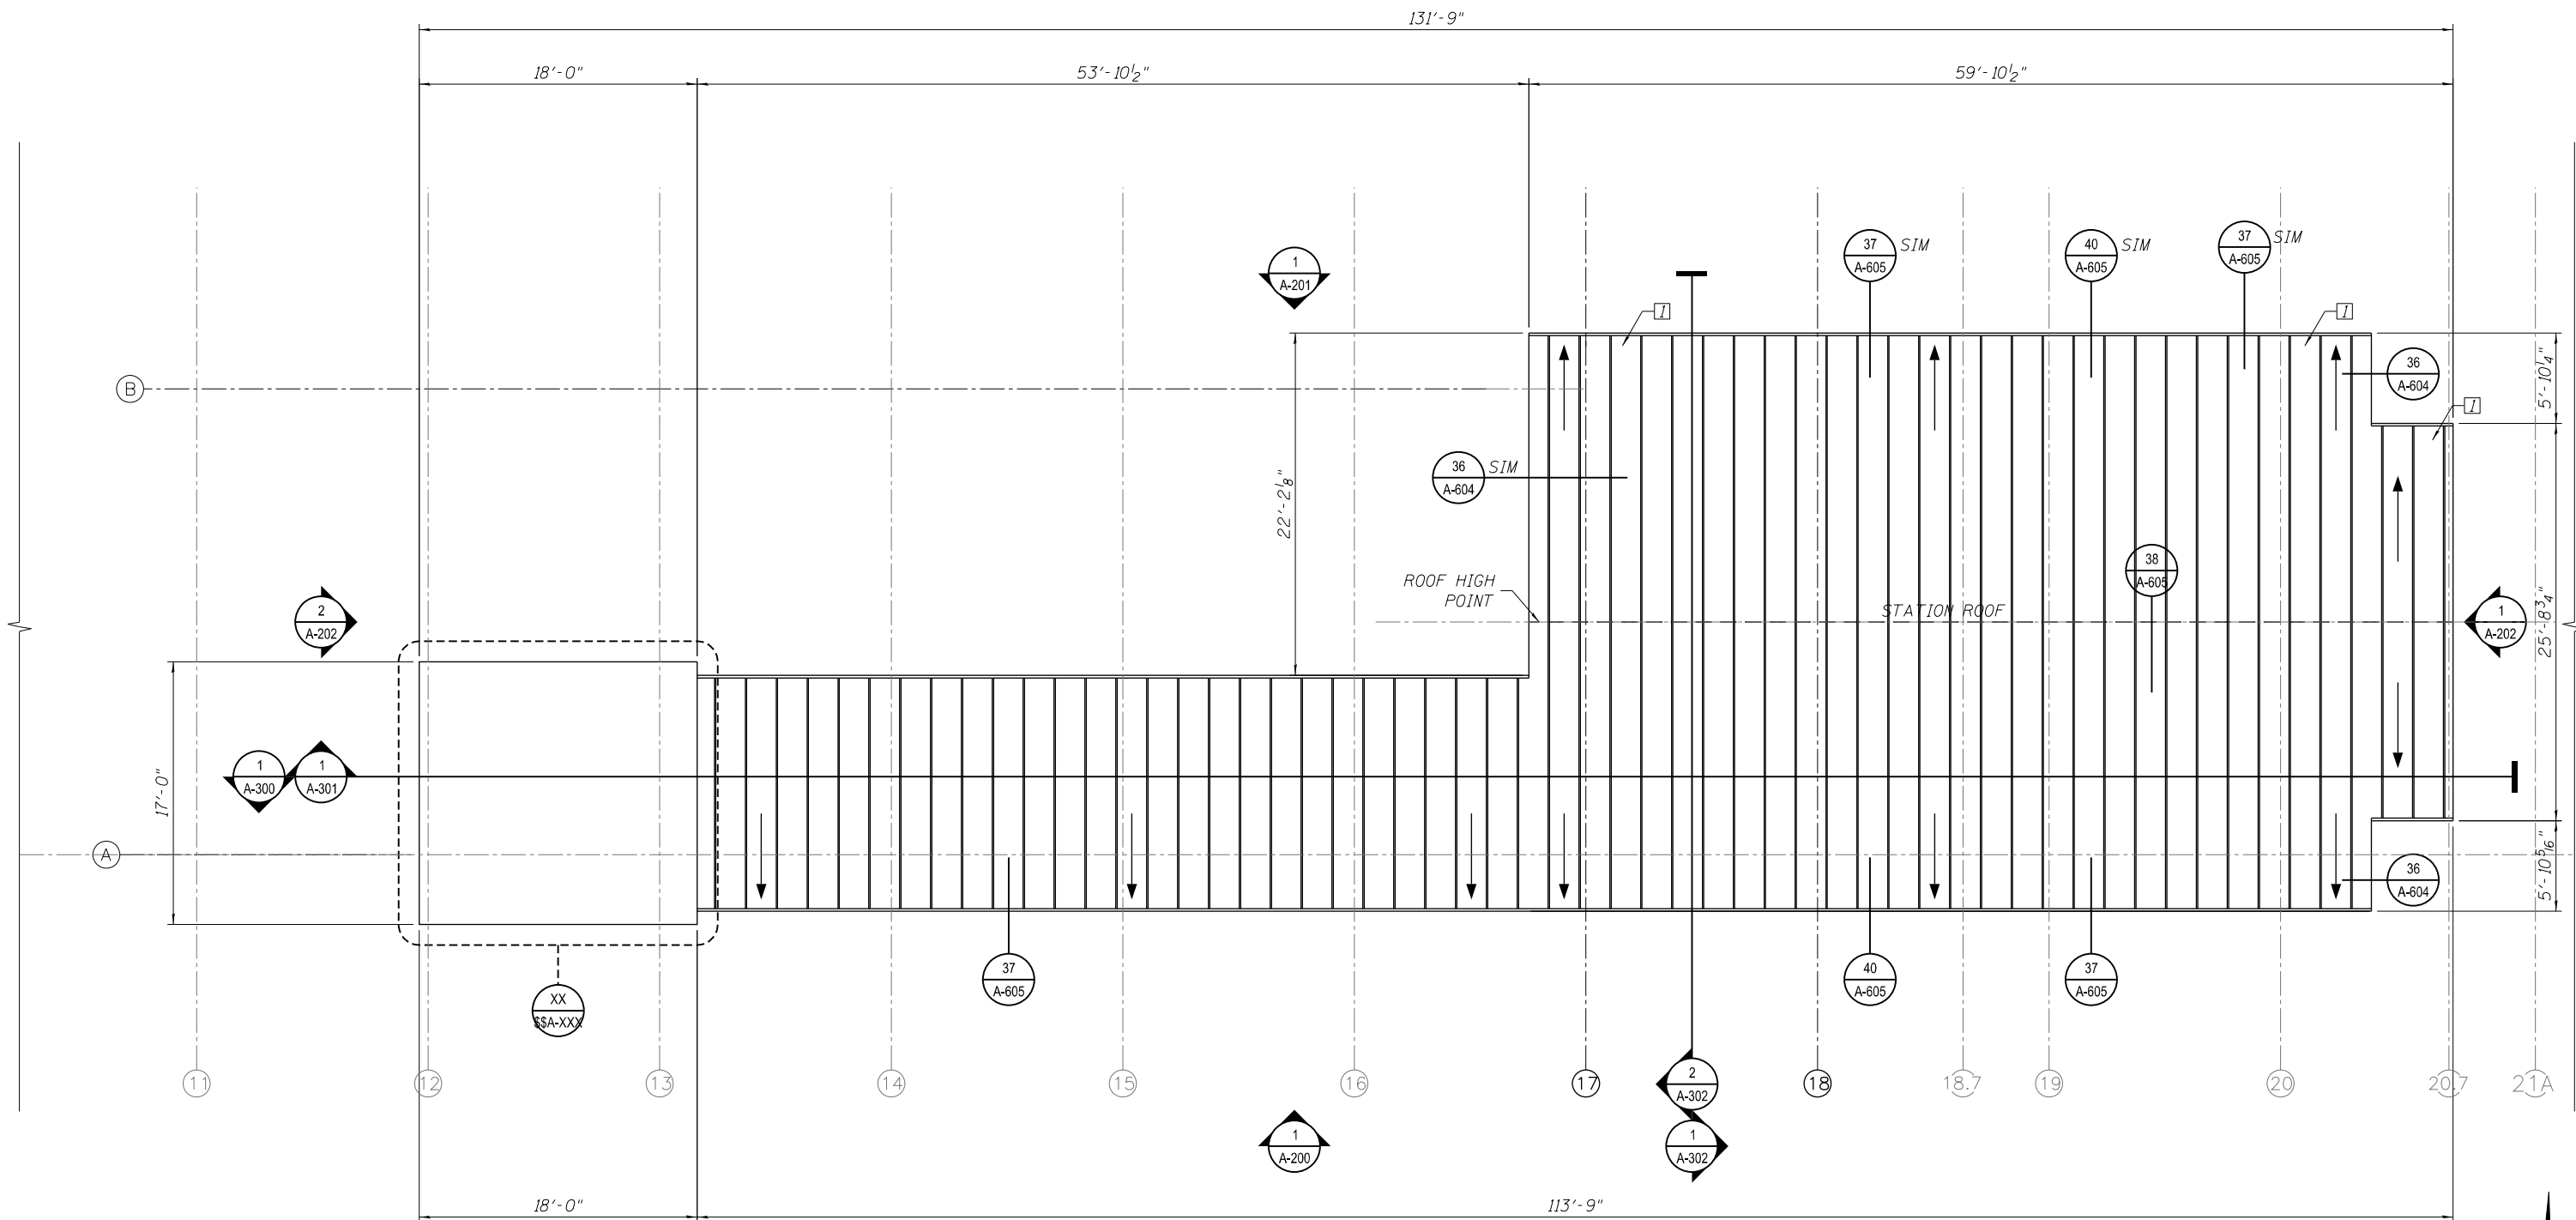

1 STATION ROOF PLAN
 SCALE: 3/16" = 1'-0"

10/16/41 AM
 0161708-60W29-A-130.dgn



USER NAME = BAWitorf	DESIGNED - WHB	REVISED
	CHECKED - CRR	REVISED
PLOT SCALE = 10:8.0015 ft:in / in.	DRAWN - WHB	REVISED
PLOT DATE = 10/29/2013	CHECKED - CRR	REVISED

STATE OF ILLINOIS
 DEPARTMENT OF TRANSPORTATION

PEORIA STREET STATION
 STATION ROOF PLAN

SHEET NO. A-130 OF 117 SHEETS

PRELIMINARY NOT FOR CONSTRUCTION

MUN	SECTION	COUNTY	TOTAL SHEETS	SHEET NO.
2090	2013-011R	COOK	356	233
CONTRACT NO. 60W29				
ILLINOIS FED. AID PROJECT		FED. AID PROJECT		