


- KEY NOTES:
1. TRANSLUCENT PANEL ROOF SYSTEM
 2. INSULATED METAL PANEL WALL SYSTEM
 3. FINISH GRADE
 4. PLATFORM LEVEL
 5. NEW CANOPY COLUMN
 6. TRANSLUCENT PANEL WALL SYSTEM TO MATCH ROOF-SEE STR DWGS
 7. PAINTED STEEL HOISTWAY STRUCTURE-SEE STR DWGS
 8. NEW STEEL TUBE STRUCTURAL-SEE STR DWGS
 9. NEW STRUCTURAL FRAMING-SEE STR DWGS
 10. STRUCTURAL BEAM-SEE STR DWGS
 11. FINISH FLOOR
 12. LOUVER
 13. CONCRETE BARRIER WALL
 14. EXISTING STATION COLUMN TO REMAIN
 15. EXISTING CANOPY COLUMN TO REMAIN
 16. PLATFORM CANOPY AND CANOPY COLUMNS DASHED FOR CLARITY
 17. ERELOCATED EXST STAIR
 18. REGLAZE RELOCATED EXIST STAIR WINDOWS
 19. RELOCATE EXIST STAIR WINDOWS

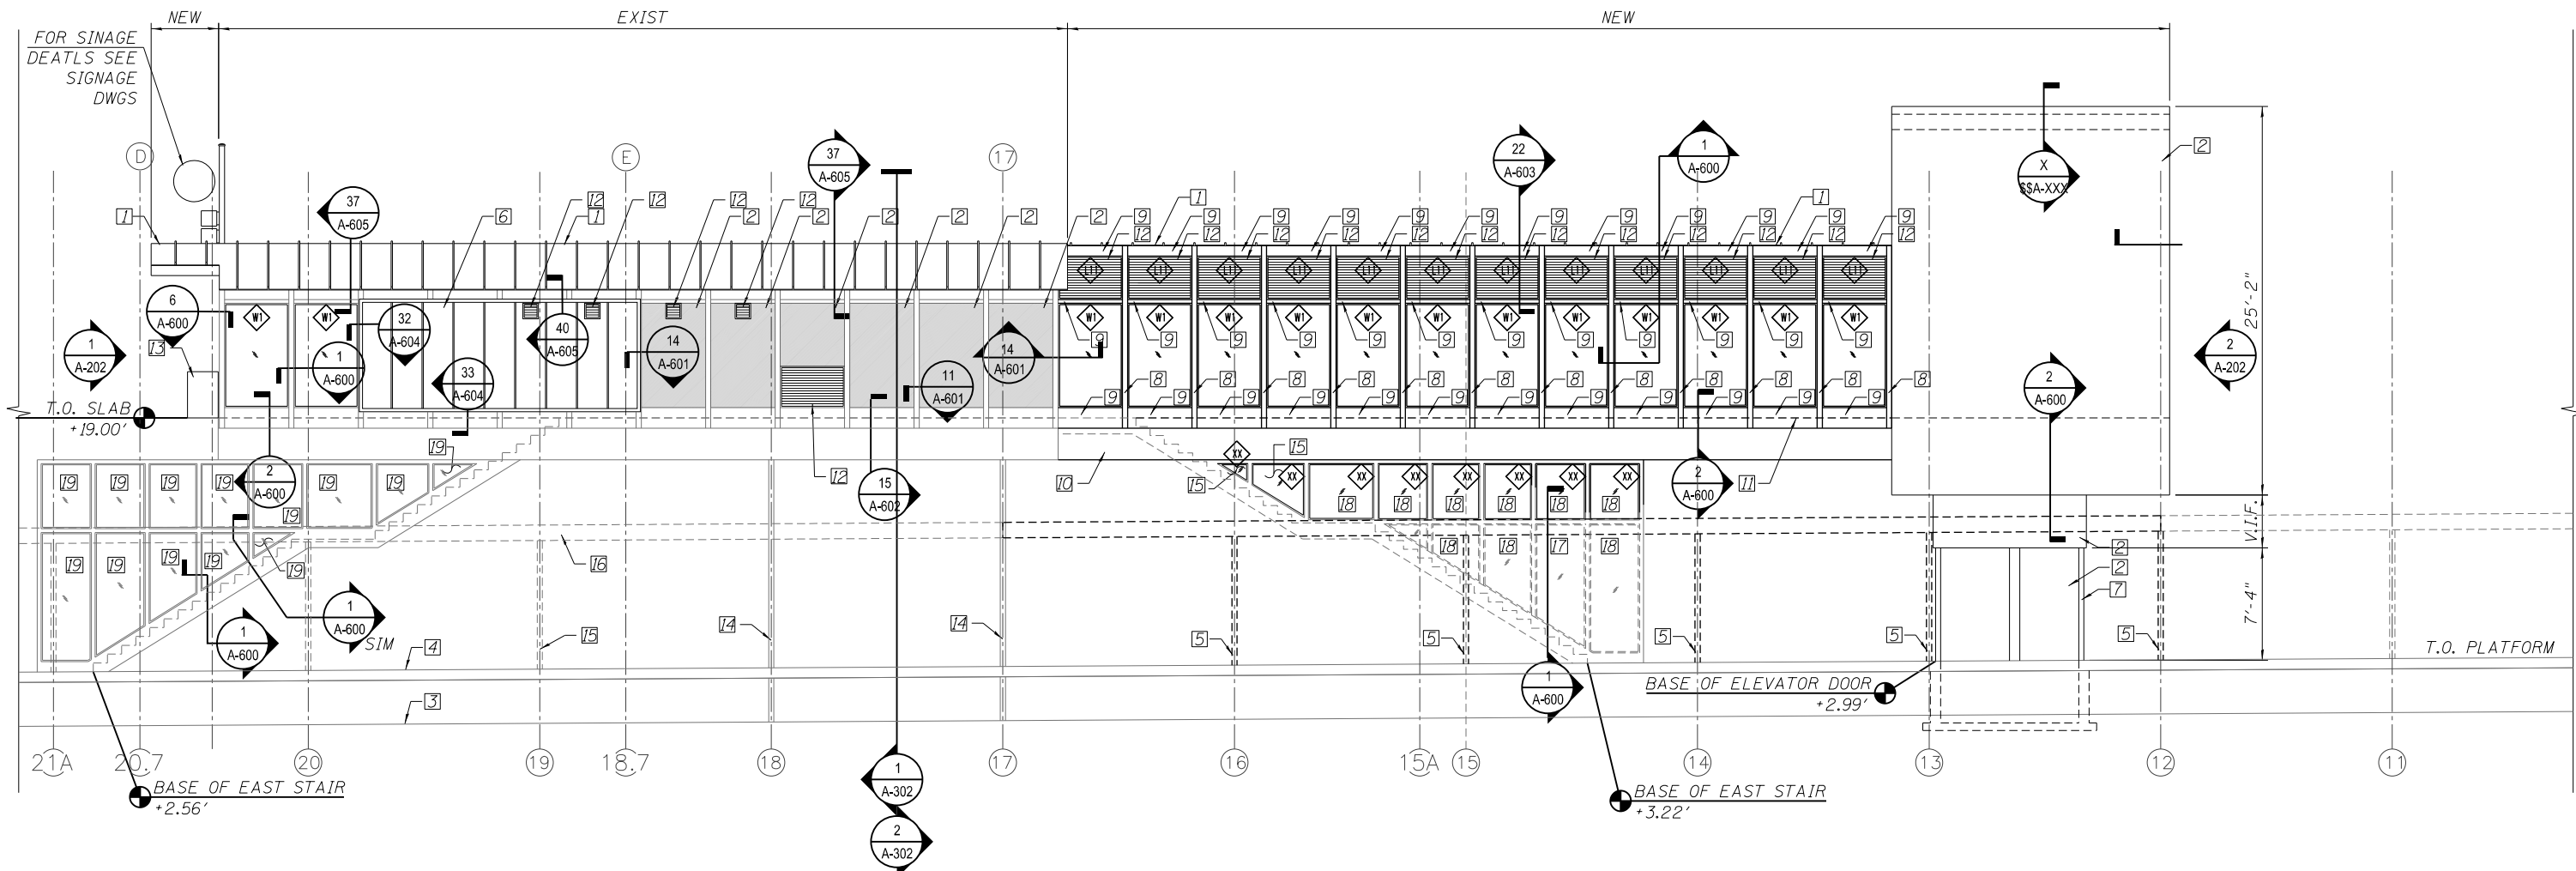

1 STATION NORTH ELEVATION
SCALE: 3/16" = 1'-0"

10/16/12 AM 0161708-60W29-A-201.dgn



USER NAME = BAWitorf	DESIGNED - WHB	REVISED
	CHECKED - CRR	REVISED
PLOT SCALE = 10:8.0012 ' / in.	DRAWN - WHB	REVISED
PLOT DATE = 10/29/2013	CHECKED - CRR	REVISED

STATE OF ILLINOIS
DEPARTMENT OF TRANSPORTATION

PEORIA STREET STATION
STATION ELEVATION

SHEET NO. A-201 OF 117 SHEETS

PRELIMINARY NOT FOR CONSTRUCTION

MUN	SECTION	COUNTY	TOTAL SHEETS	SHEET NO.
2090	2013-011R	COOK	356	235
CONTRACT NO. 60W29				
ILLINOIS FED. AID PROJECT		FED. AID PROJECT		