



SECTION A-A

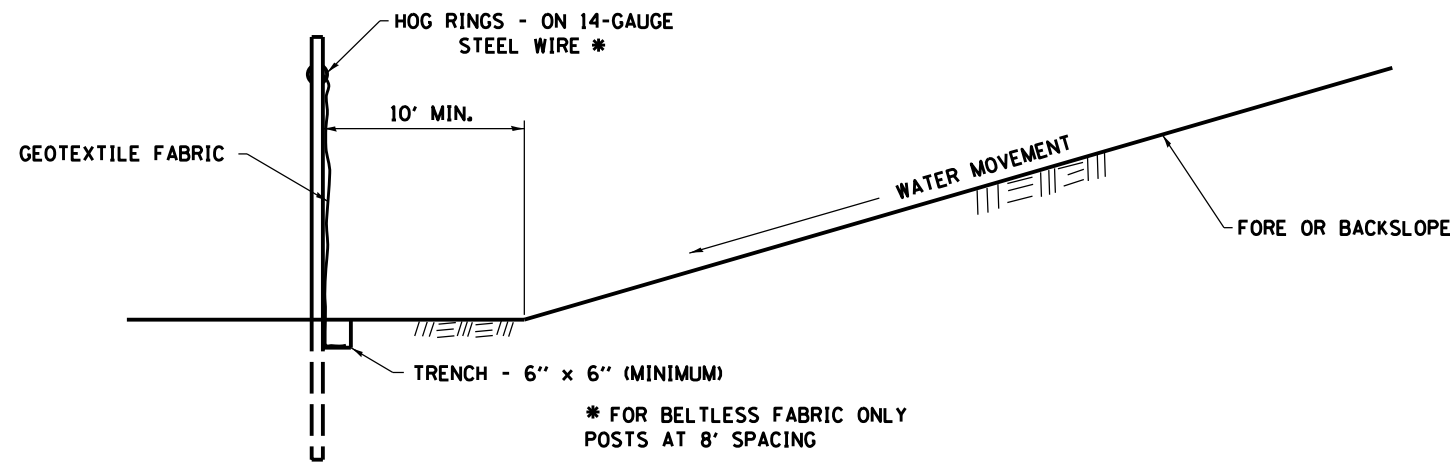

DETAILS OF SILT FENCE

**EROSION CONTROL DETAILS
FOR SILT FENCE**

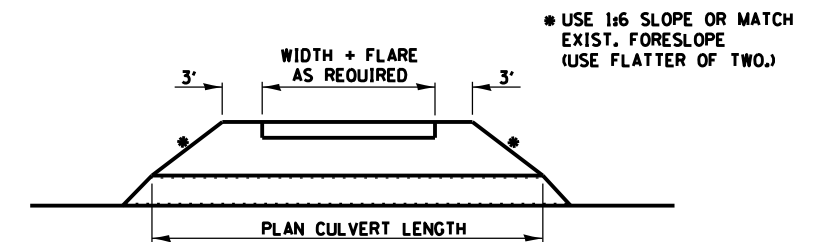

FIELD ENTRANCE DETAIL

FILE NAME =	USER NAME = \$USER*	DESIGNED - _____	REVISED - _____	STATE OF ILLINOIS DEPARTMENT OF TRANSPORTATION	DETAILS		F.A.P. RTE.	SECTION	COUNTY	TOTAL SHEETS	SHEET NO.
\$FILEL\$		DRAWN - _____	REVISED - _____		SCALE: _____	SHEET _____ OF _____ SHEETS	786	1110BR-1.2.3	LASALLE	69	54
\$MODELNAME\$	PLOT SCALE = \$SCALE*	CHECKED - _____	REVISED - _____		STA. _____ TO STA. _____	CONTRACT NO. 66819					
	PLOT DATE = \$DATE*	DATE - _____	REVISED - _____		ILLINOIS FED. AID PROJECT						