



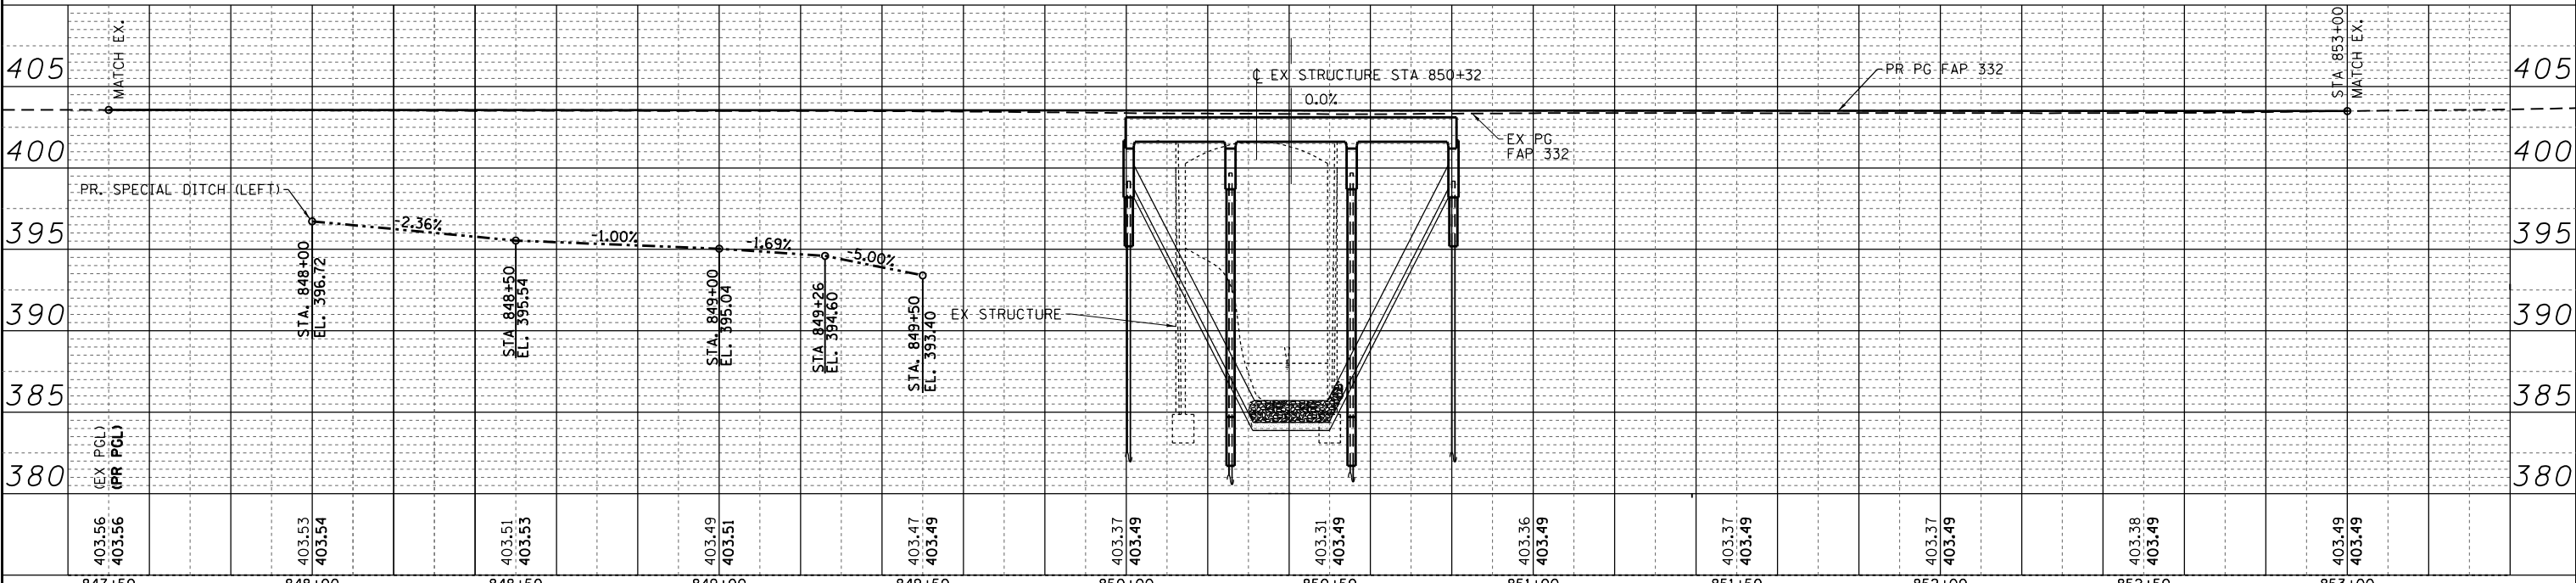

DATE	
BY	
REVISIONS	
NO.	
PLAN	
NOTE BOOK	
NO.	

DATE	
BY	
REVISIONS	
NO.	
PROFILE	
NOTE BOOK	
NO.	

SECTION 30, T1S, R12W, 3RD PM

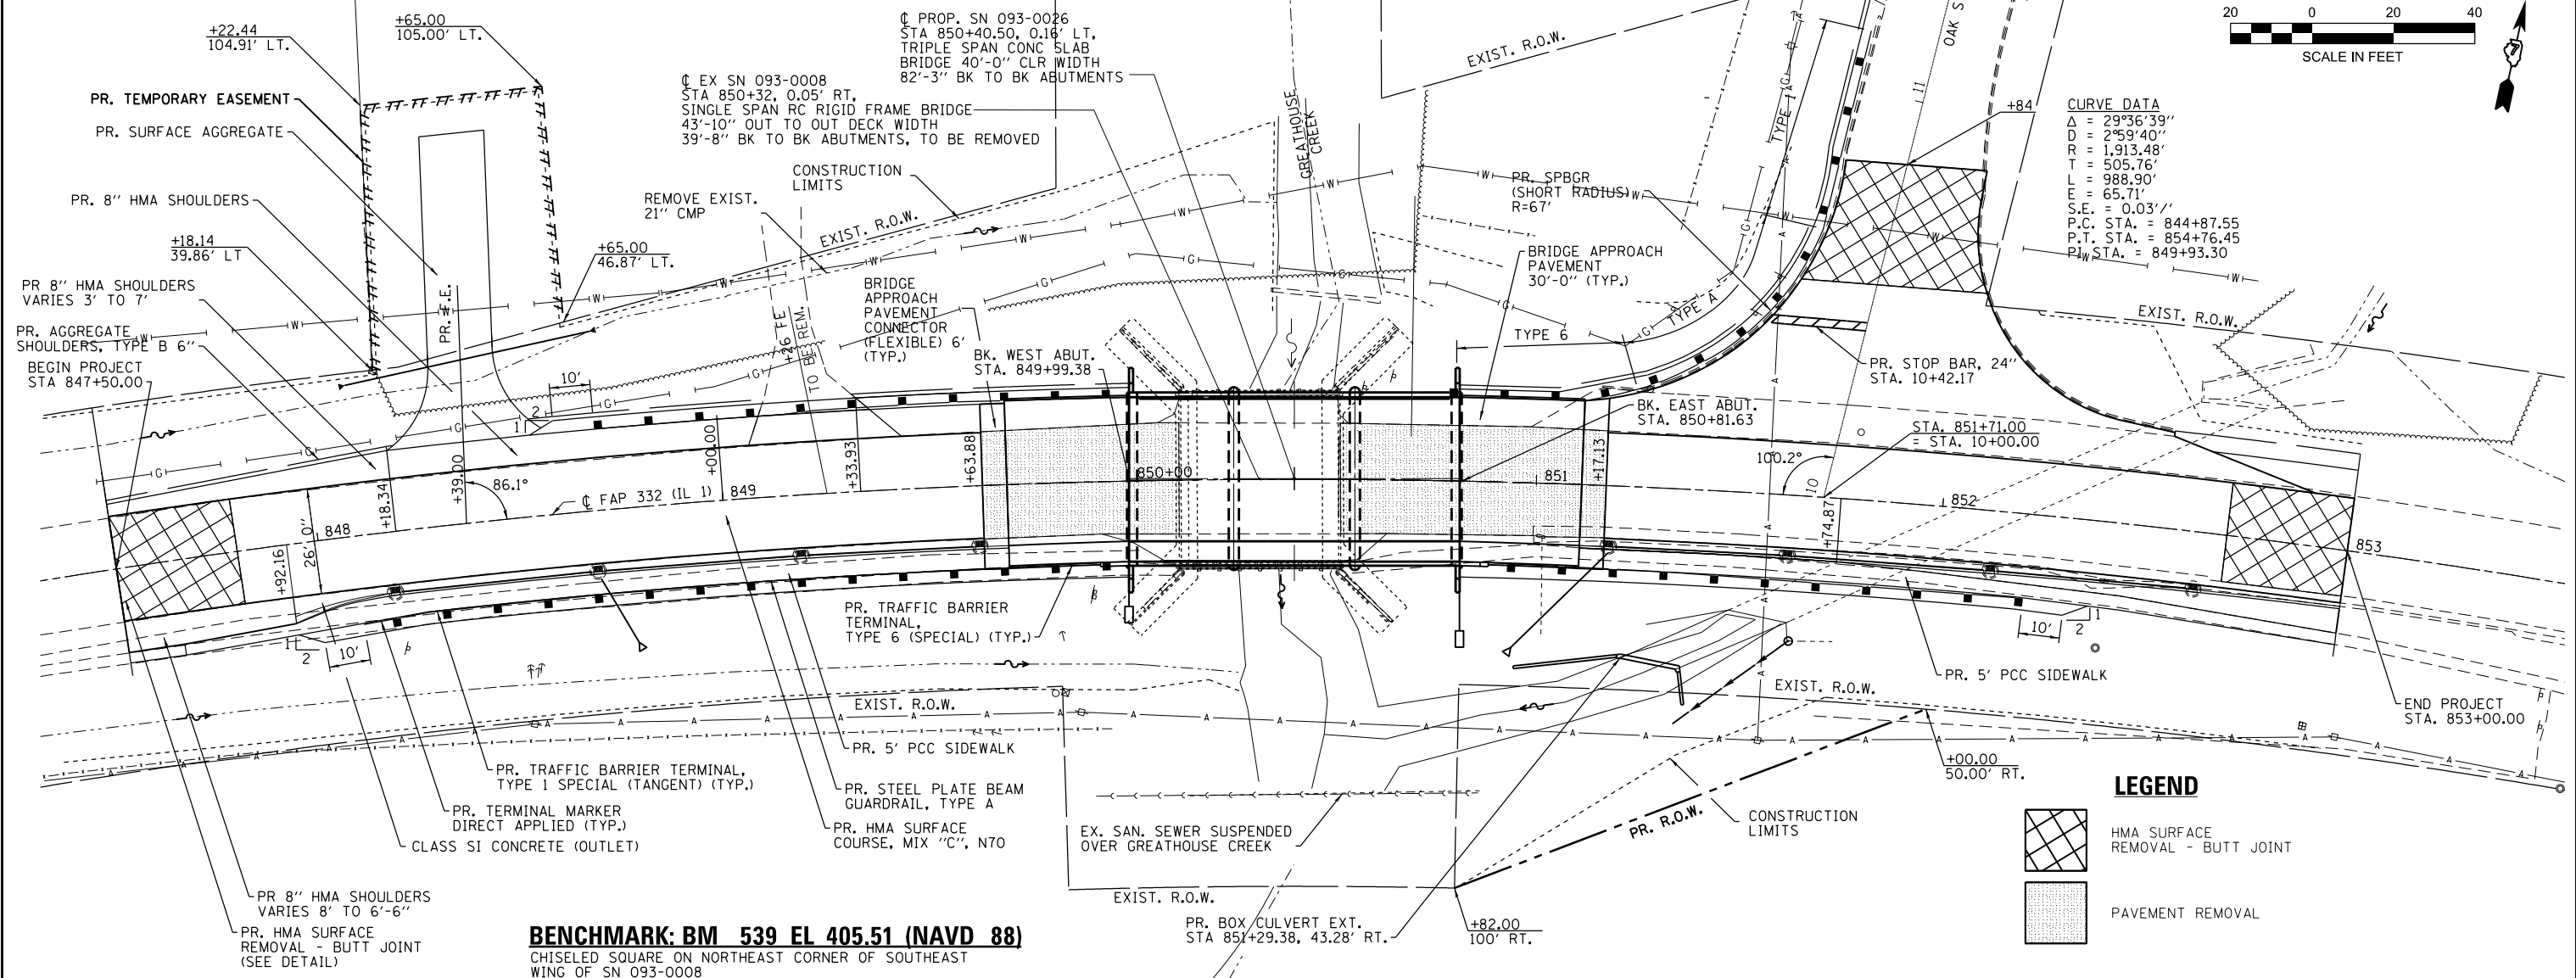

403.56 403.56	403.53 403.54	403.51 403.53	403.49 403.51	403.47 403.49	403.37 403.49	403.31 403.49	403.36 403.49	403.37 403.49	403.37 403.49	403.38 403.49	403.49 403.49	405
847+50	848+00	848+50	849+00	849+50	850+00	850+50	851+00	851+50	852+00	852+50	853+00	405

FILE NAME = B:\220-11\plan\stf\enmk\d0122333\0774220-shr-plnprf.dgn  
 PLOT SCALE = 40.0000' / in.  
 PLOT DATE = 10/22/2013 10:14:25 AM

USER NAME = steffenmk  
 DESIGNED - MTM  
 DRAWN - CMM  
 CHECKED - MTM  
 DATE - SEPTEMBER 2011

REVISED -  
 REVISED -  
 REVISED -  
 REVISED -

STATE OF ILLINOIS  
DEPARTMENT OF TRANSPORTATION

PLAN AND PROFILE  
 SCALE: 1"=20'-0"  
 SHEET NO. 1 OF 1 SHEETS  
 STA. 848+00 TO STA. 853+50

F.A.P. RTE. 332  
 SECTION (103B)B-1  
 COUNTY WABASH  
 TOTAL SHEETS 53  
 SHEET NO. 13  
 CONTRACT NO. 74220  
 FED. ROAD DIST. NO. ILLINOIS FED. AID PROJECT