


SYMBOLS



STAGE I RAMP CONSTRUCTION

○ CONE, DRUM OR BARRICADE

 

SIGN



DIRECTION INDICATOR BARRICADE



ARROW BOARD



TYPE II BARRICADE OR DRUM



DIRECTIONAL INDICATOR BARRICADE WITH STEADY BURN MONODIRECTIONAL LIGHT



TYPE II BARRICADE, DRUM OR VERTICAL BARRICADE W/ STEADY BURN MONODIRECTIONAL LIGHT



DRUM WITH STEADY BURNING MONODIRECTIONAL LIGHT



TYPE III BARRICADE



TEMPORARY CONCRETE BARRIER



IMPACT ATTENUATOR



DIRECTION OF TRAFFIC


NOTES:

1. TRAFFIC CONTROL ON RAMPS SHALL CONFORM TO STD 701456.
2. TRAFFIC CONTROL AT RAMP/MAINLINE JUNCTIONS SHALL BE PER STD 701411.
3. STAGING SHOWN IS FOR STAGE I RAMP CONSTRUCTION. PROVIDE SIMILAR TRAFFIC CONTROL FOR STAGE 2 RAMP CONSTRUCTION IN ACCORDANCE WITH THE TRAFFIC CONTROL TYPICAL SECTIONS.
4. PRE-STAGE CONSTRUCTION, NOT SHOWN, INCLUDES TEMPORARY PAVEMENT (SEE MAINLINE TRAFFIC CONTROL PLANS) AND SHOULDER PATCHING OR RECONSTRUCTION WHERE INDICATED (SEE PAVING PLANS AND TEMPORARY TRAFFIC CONTROL TYPICAL SECTIONS).
5. CONTRACTOR MAY REQUEST APPROVAL FOR NIGHTTIME CLOSURE OF RAMPS A, B, C & D. SEE "TEMPORARY TRAFFIC CONTROL NOTES."
6. RAMP STAGES 1 & 2 DO NOT NECESSARILY COINCIDE WITH MAINLINE STAGES 1 & 2.

RAMP 1
RAMP 1 WILL BE CLOSED FOR RESURFACING. SEE DETOUR PLAN CONFORM TO STD 701451

RAMP 2
RAMP 2 WILL BE CLOSED FOR RESURFACING. SEE DETOUR PLAN CONFORM TO STD 701451

I-270 C-D ROAD
MAINTAIN TRAFFIC ON C-D ROAD DURING CONSTRUCTION, SHIFT TRAFFIC ALTERNATELY BETWEEN LEFT AND RIGHT SIDES. CONFORM TO STD 701456

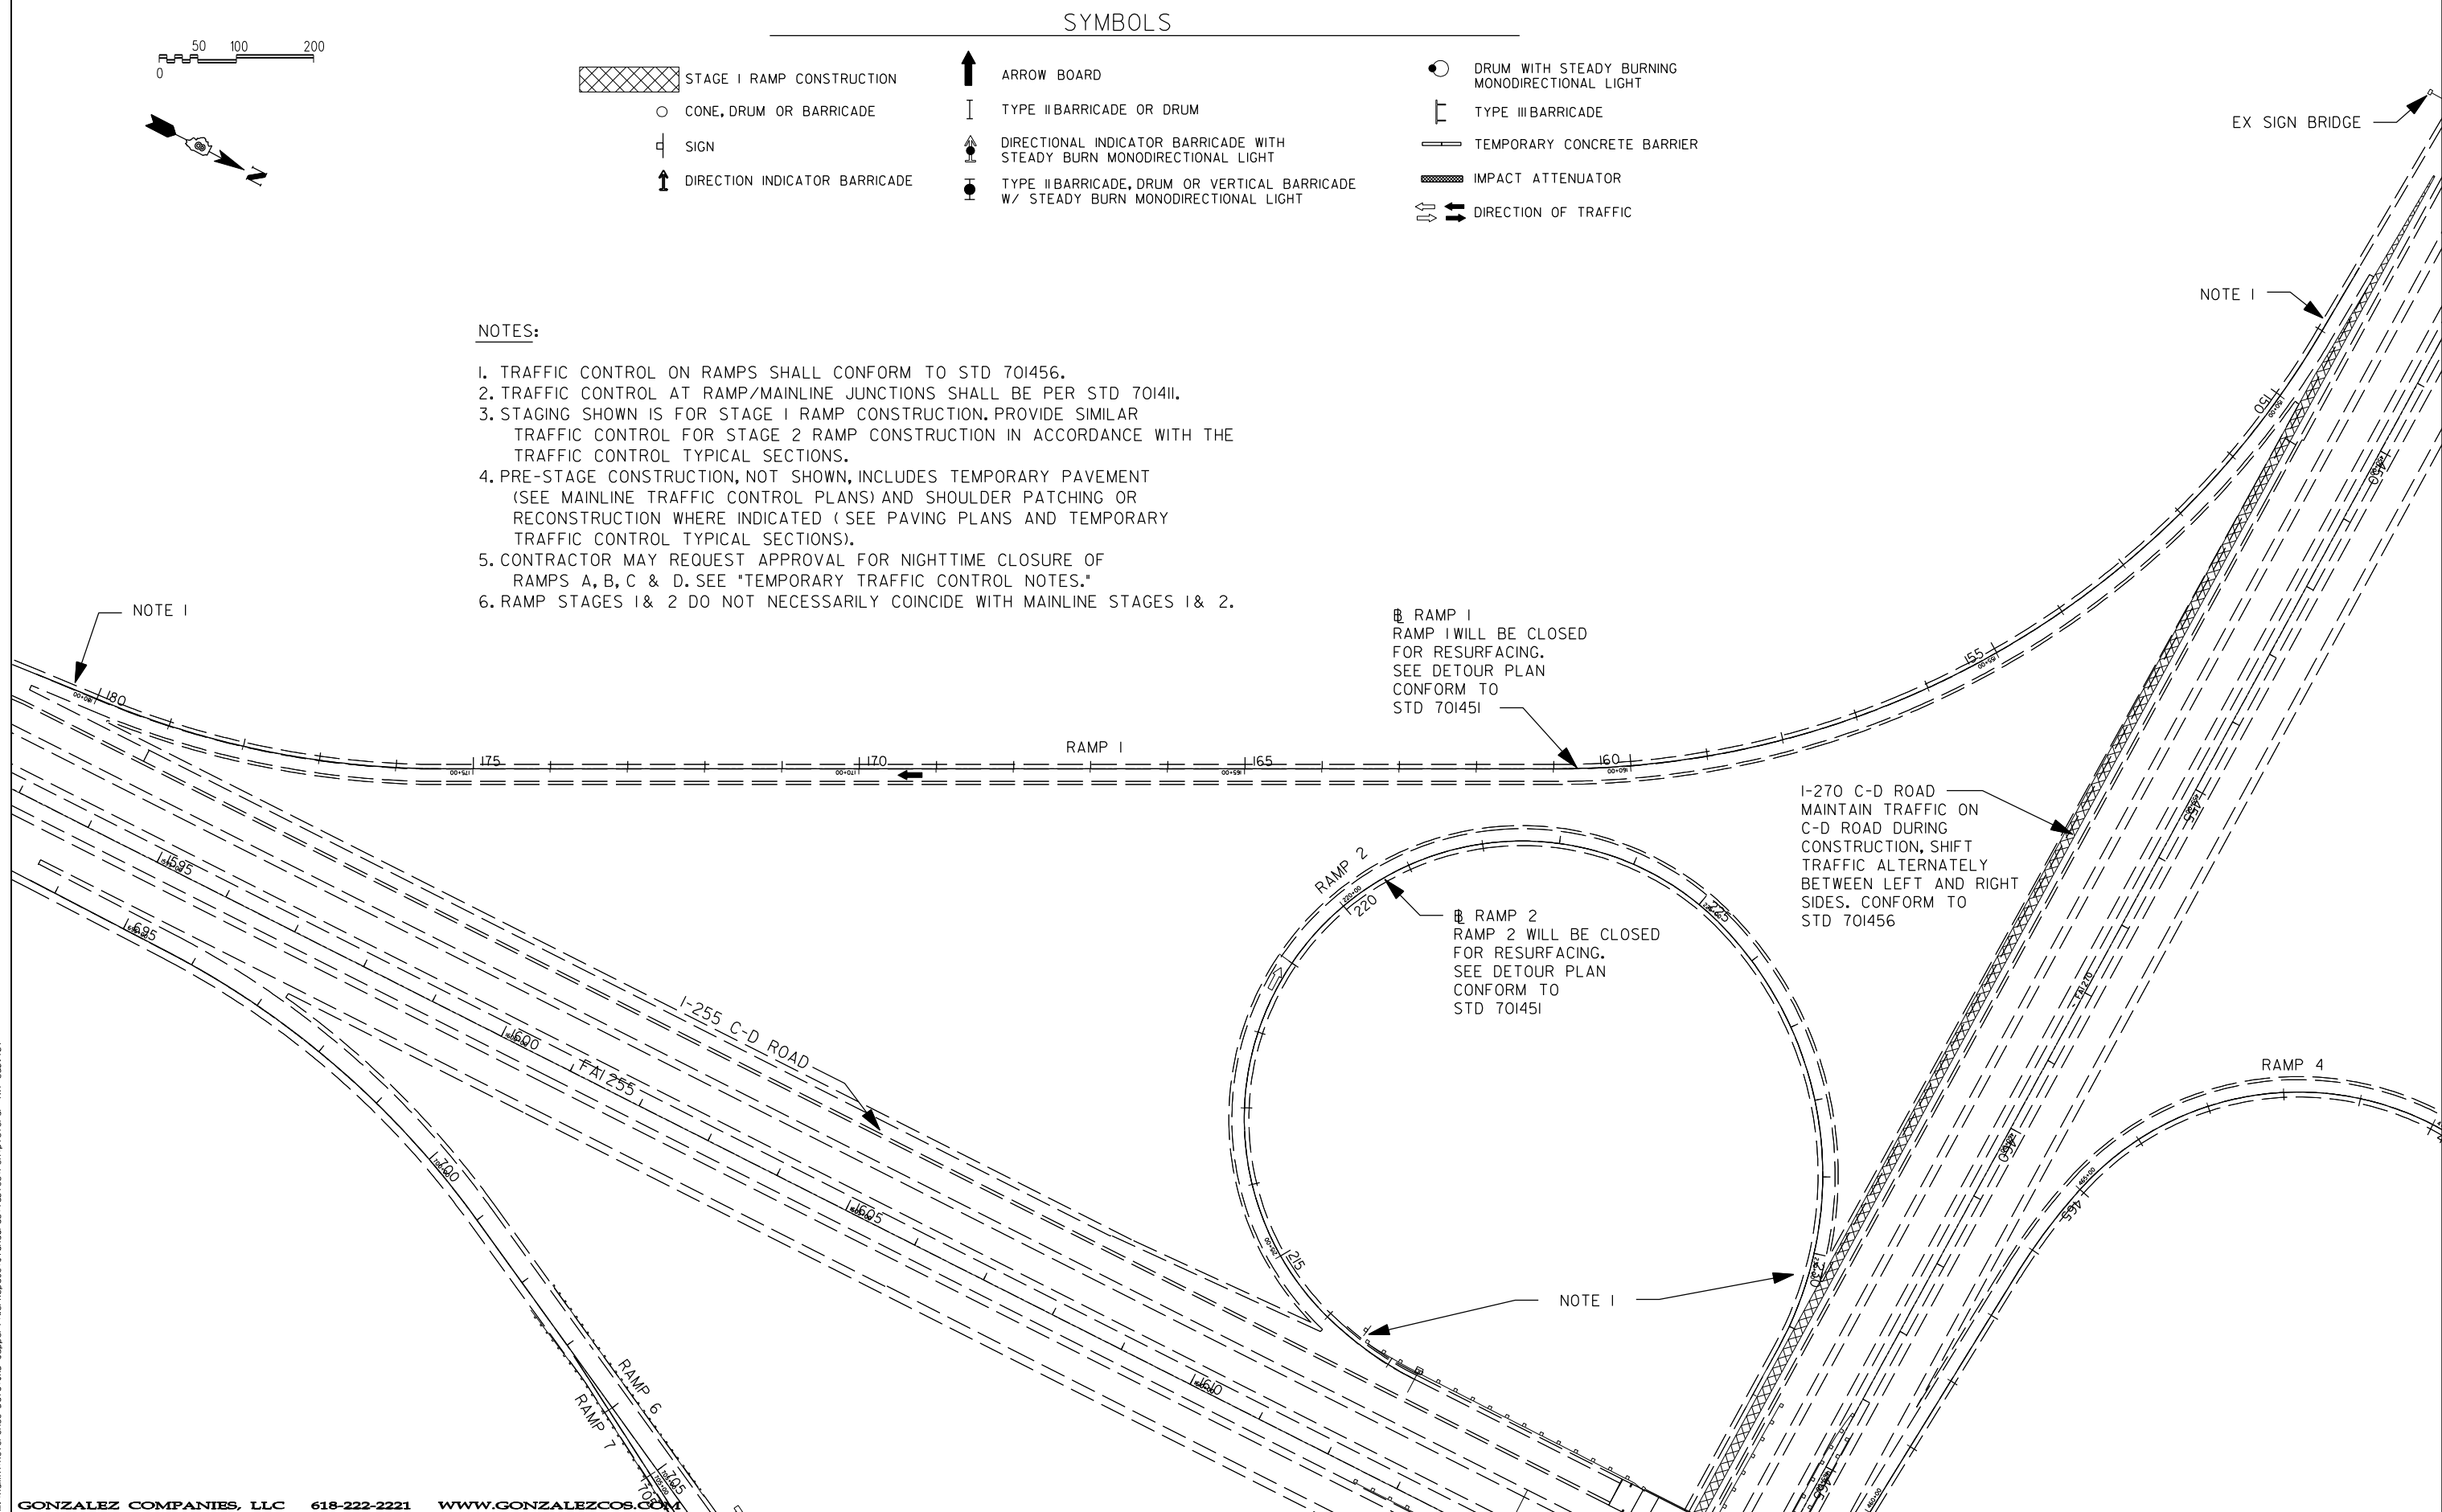

PLOT DRIVER = M:\Admin\Reference Data\CAD_Support\workspace\standard\plot\wpr\inter-hof.f.plt
PEN TABLE = M:\Admin\Reference Data\CAD_Support\workspace\standard\plot\wpr\inter-hof.tbl

GONZALEZ COMPANIES, LLC 618-222-2221 WWW.GONZALEZCOS.COM

FILE NAME = D876F10-sh152-RAMPS 1-2-stage1	USER NAME = Note	DESIGNED - JG	REVISED - -
		DRAWN - NC	REVISED - -
		CHECKED - CH	REVISED - -
		DATE - 09/23/2013	REVISED - -
PLOT SCALE = 200.0000' / IN.			
PLOT DATE = 11/19/2013			

STATE OF ILLINOIS
DEPARTMENT OF TRANSPORTATION

TEMPORARY TRAFFIC CONTROL
- RAMPS 1, 2 & I-270 C-D ROAD

SCALE: 1"=100' SHEET NO. 9 OF 37 SHEETS STA. TO STA.

F.A.I. RTE.	SECTION	COUNTY	TOTAL SHEETS	SHEET NO.
255	60-(8,9)RS-1	MADISON	206	52
CONTRACT NO. 76F10				
ILLINOIS FED. AID PROJECT				