



ROUTE VARIOUS	SECTION 2006-019 BP	COUNTY COOK	TOTAL SHEETS 37	SHEET NUMBER 25
------------------	------------------------	----------------	-----------------------	-----------------------

CONTRACT NO. 60B44

Sheet 13 of 23

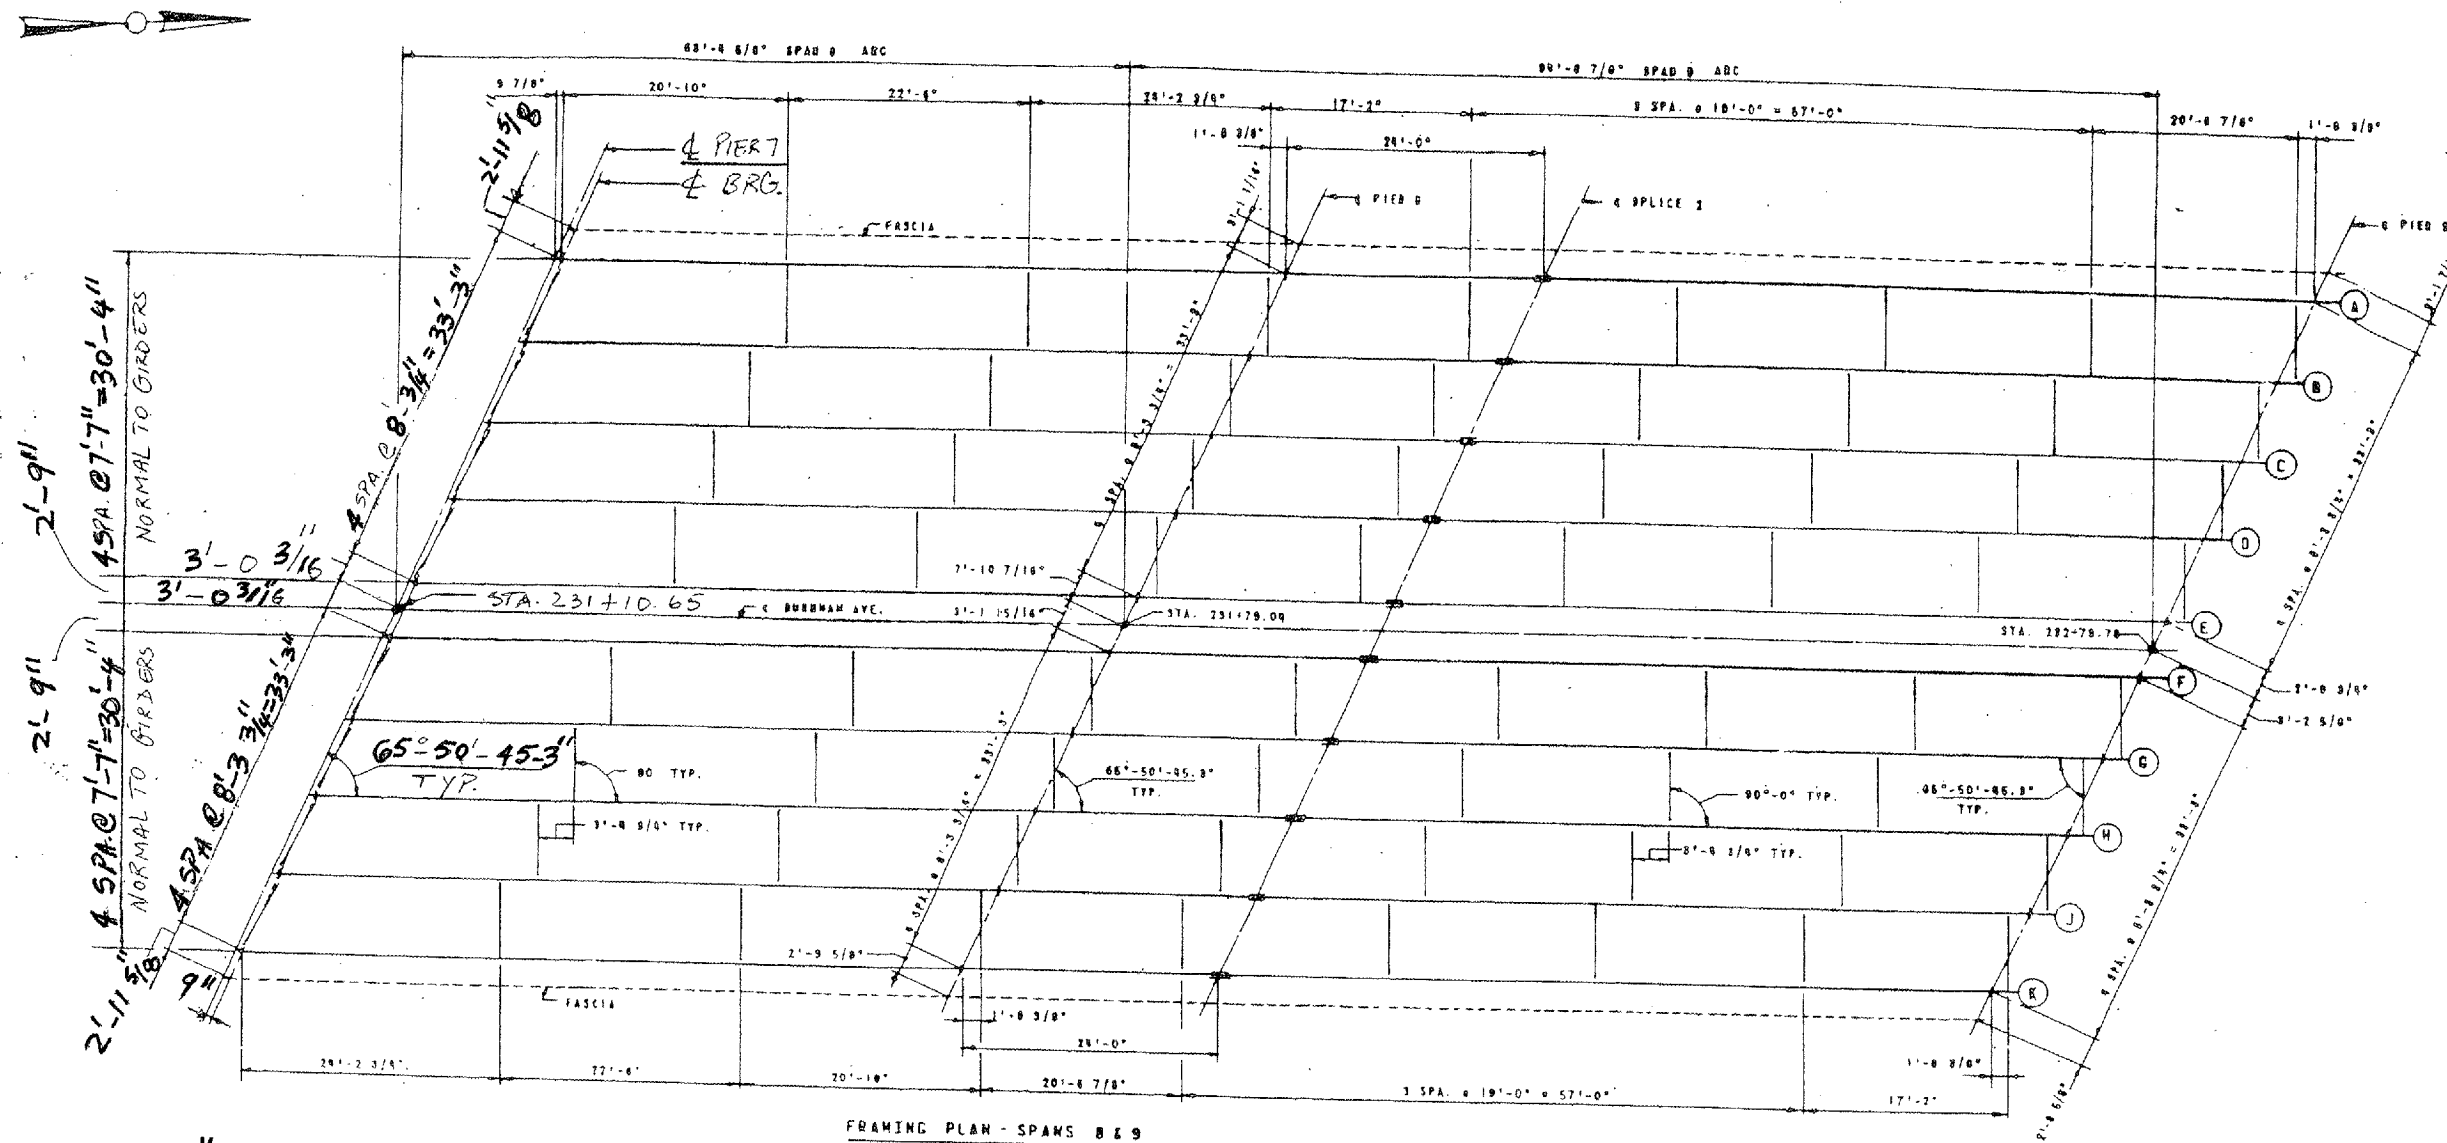

FRAMING PLAN - SPANS 8 & 9  
SCALE: 1/8" = 1'-0"

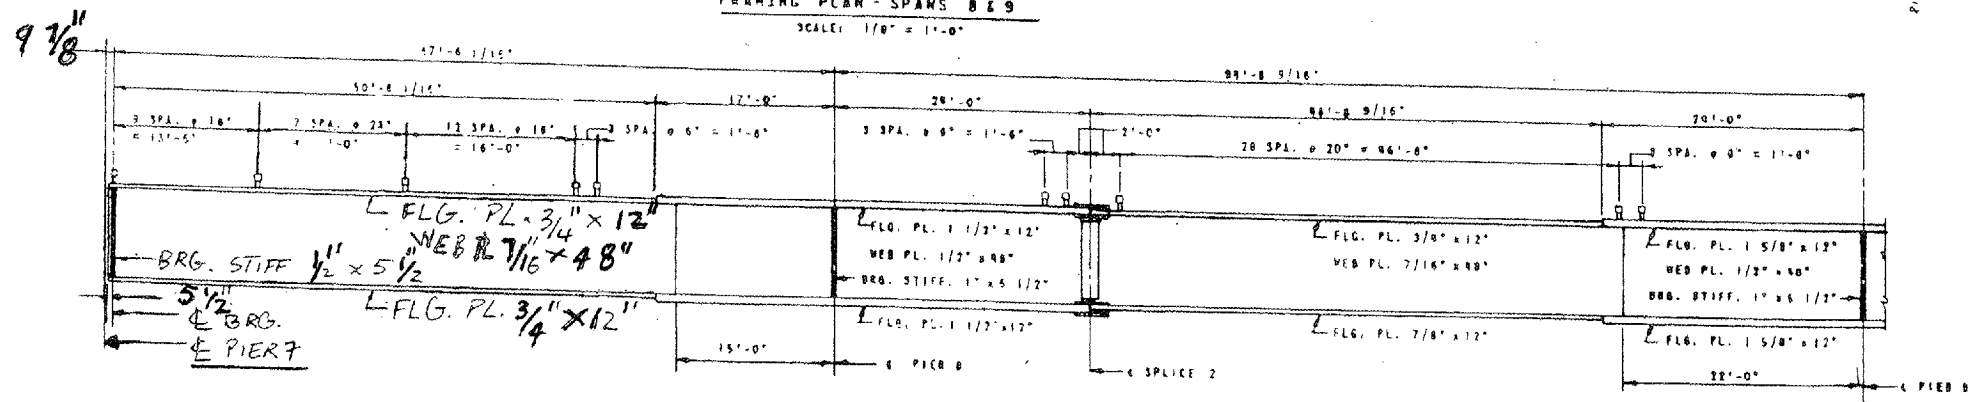

ELEVATION  
TYPICAL ALL GIRDERS

**LOCATION NO.3**  
**EXIST. BRIDGE PLANS**  
**BURNHAM AVE VIADUCT**  
**SN: 016-0806**