


ROUTE VARIOUS	SECTION 2006-019 BP	COUNTY COOK	TOTAL SHEETS 37	SHEET NUMBER 29
------------------	------------------------	----------------	--------------------	--------------------


CONTRACT NO. 60B44

Sheet 17 of 23

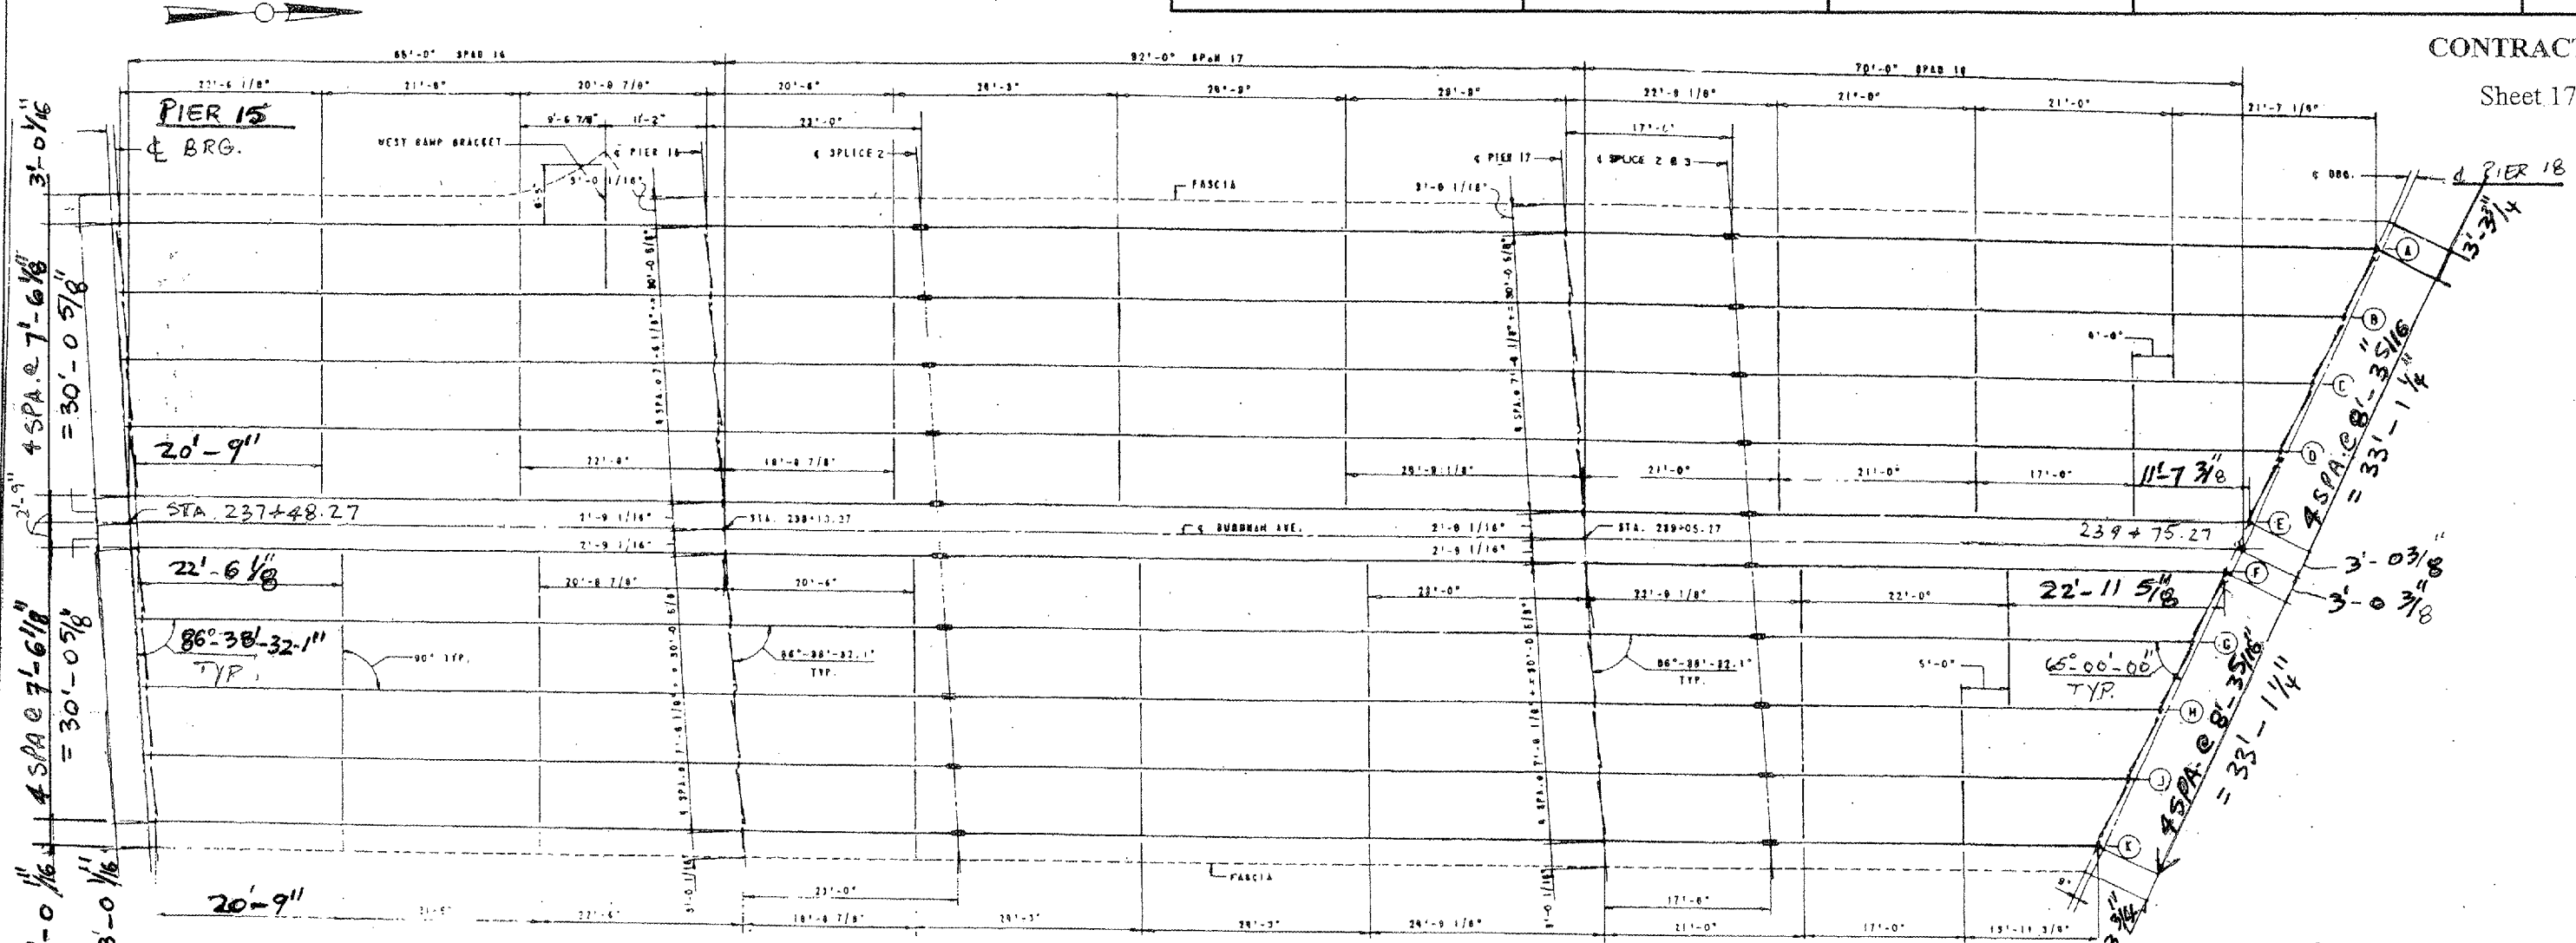

FRAMING PLAN - SPANS 16, 17 & 18

SCALE: 1/8" = 1'-0"

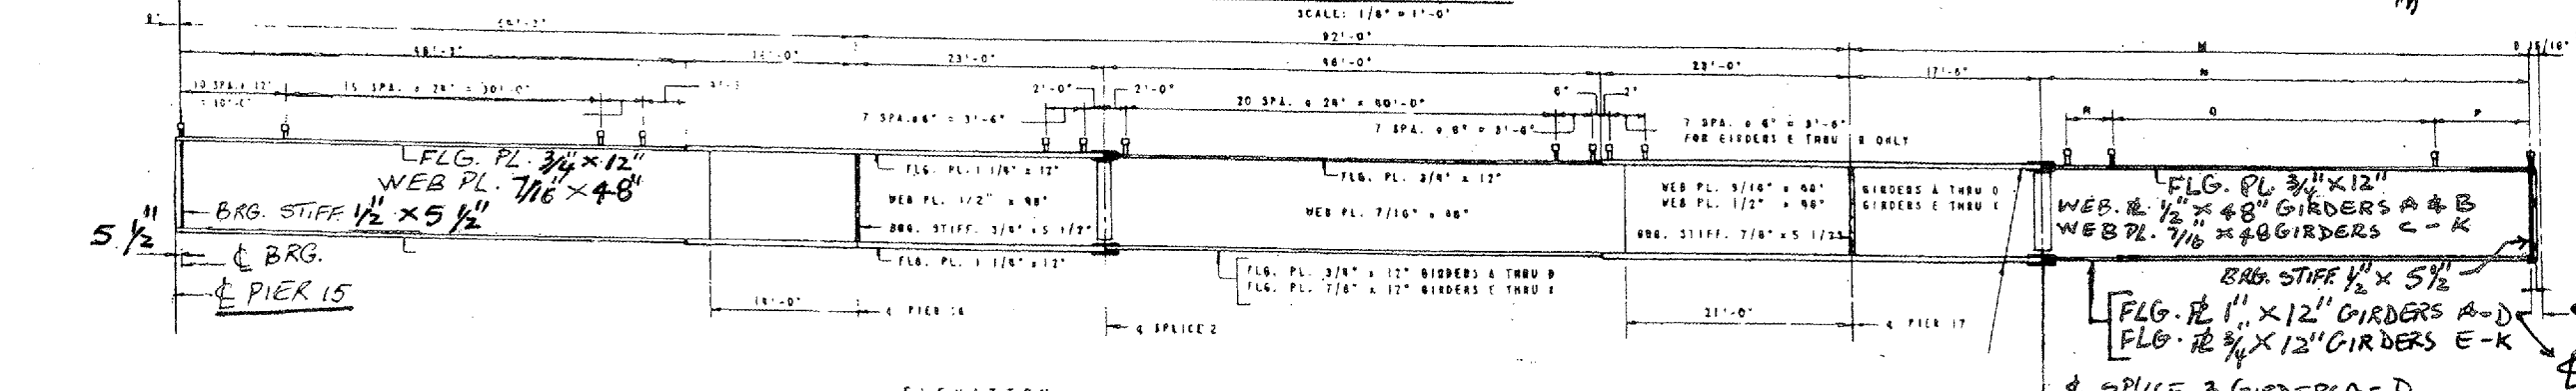

ELEVATION  
TYPICAL ALL GIRDERS  
EXCEPT AS NOTED

GIRDER REL.	GIRDER DIMENSIONS	
	H	B
A	60'-4 3/8"	66'-10 3/8"
B	62'-5 1/8"	68'-11 1/8"
C	71'-5 7/8"	60'-11 7/8"
D	71'-4 5/8"	57'-0 5/8"
E	70'-7 3/8"	52'-1 3/8"
F	62'-0 1/8"	50'-8 1/8"
G	62'-0 1/8"	66'-9 1/8"
H	60'-10 1/8"	52'-0 1/8"
J	55'-11"	30'-5"
K	51'-11 3/4"	28'-5 3/4"

FLG. PL. 3/4" x 12"  
WEB. PL. 1/2" x 48"  
BRG. STIFF. 1/2" x 5 1/2"

FLG. PL. 1/2" x 12"  
WEB. PL. 1/2" x 48"  
BRG. STIFF. 3/4" x 5 1/2"

FLG. PL. 3/4" x 12"  
WEB. PL. 7/16" x 48"

FLG. PL. 3/4" x 12"  
WEB. PL. 7/16" x 48"

FLG. PL. 3/4" x 12"  
WEB. PL. 1/2" x 48"  
BRG. STIFF. 7/8" x 5 1/2"

FLG. PL. 1" x 12" GIRDERS A-D  
FLG. PL. 3/4" x 12" GIRDERS E-K

BRG. STIFF. 1/2" x 5 1/2"

FLG. PL. 1" x 12" GIRDERS A-D  
FLG. PL. 3/4" x 12" GIRDERS E-K

SPICE 3 GIRDERS A-D  
SPICE 2 GIRDERS E-K

**LOCATION NO.3**

**EXIST. BRIDGE PLANS  
BURNHAM AVE VIADUCT  
SN: 016-0806**